




19+00

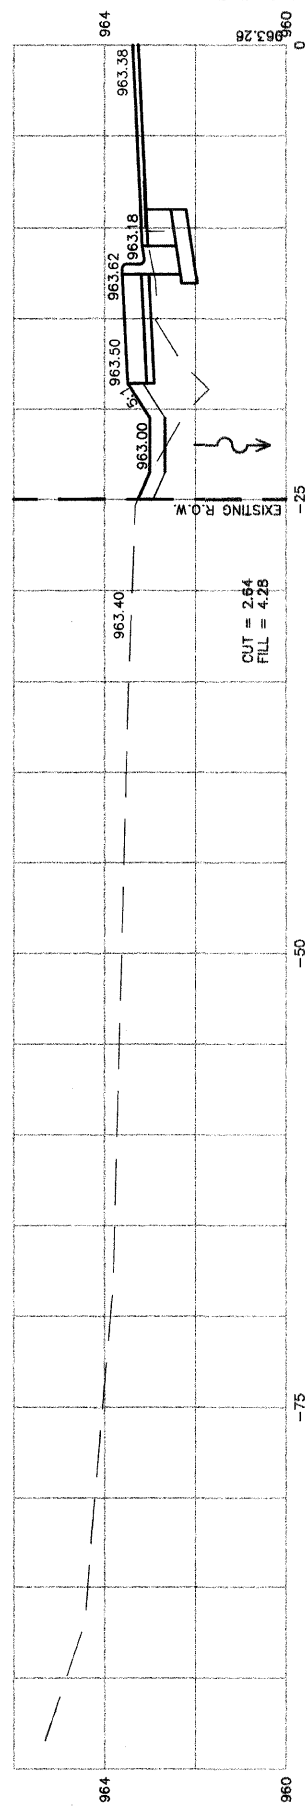


18+50

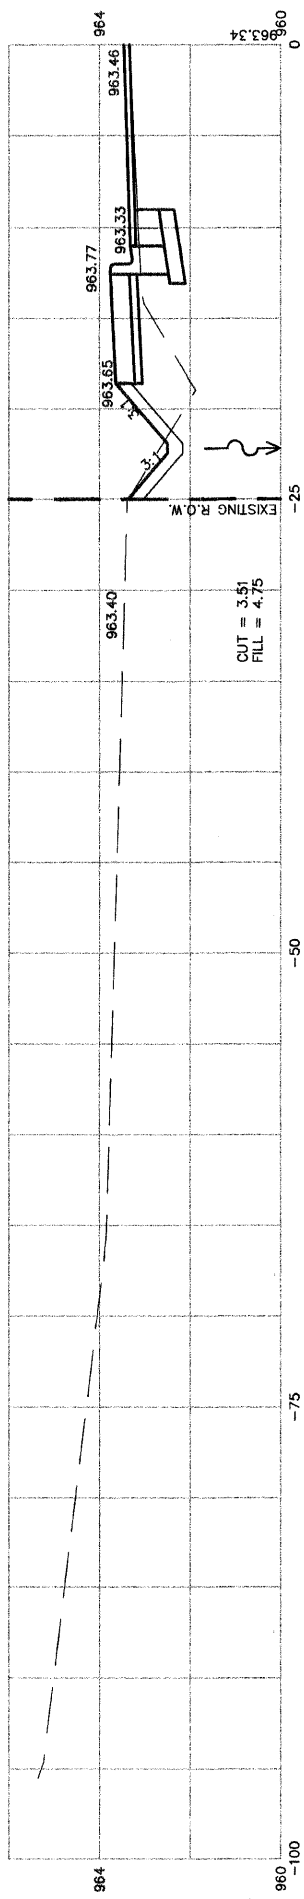


18+25
P.E. LT

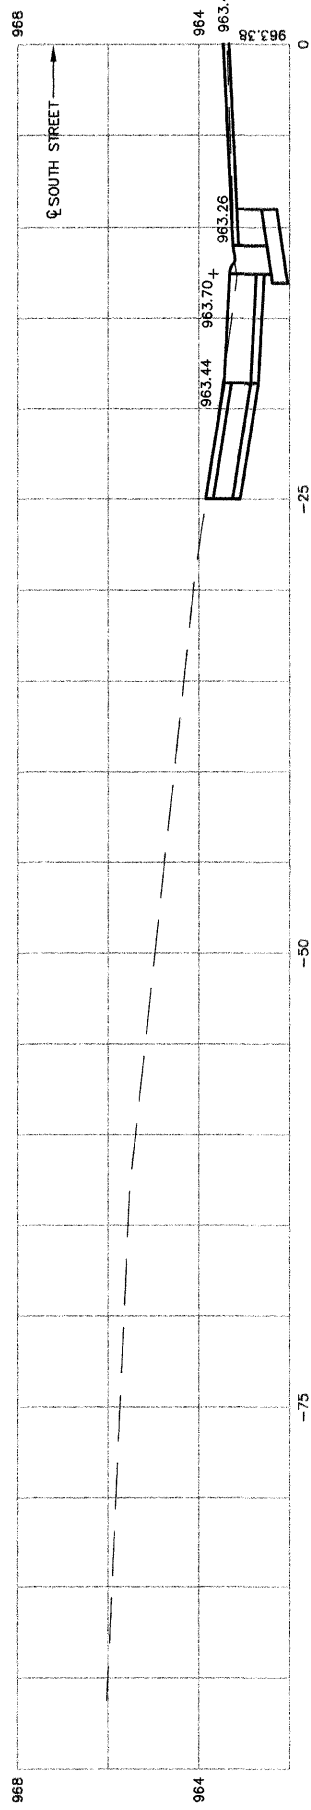

18+00

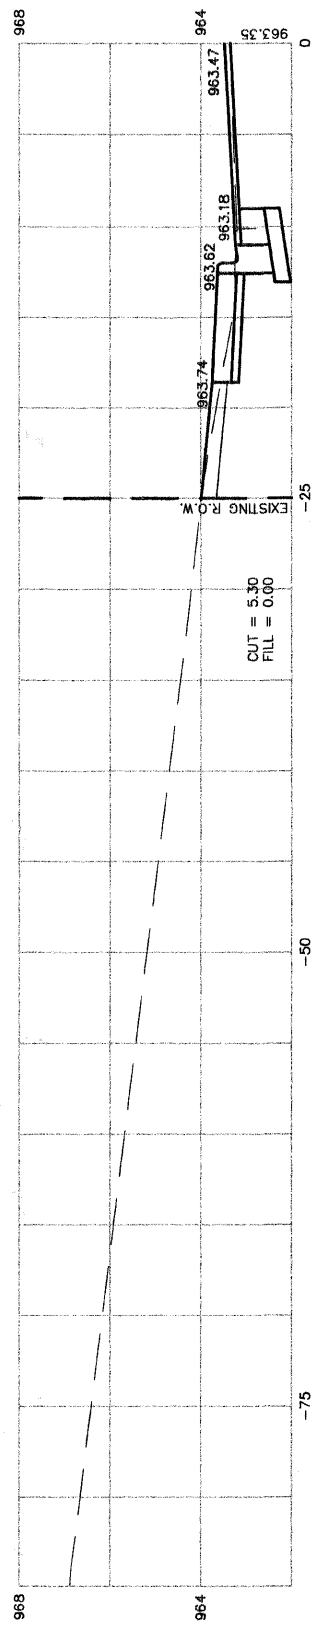

17+50

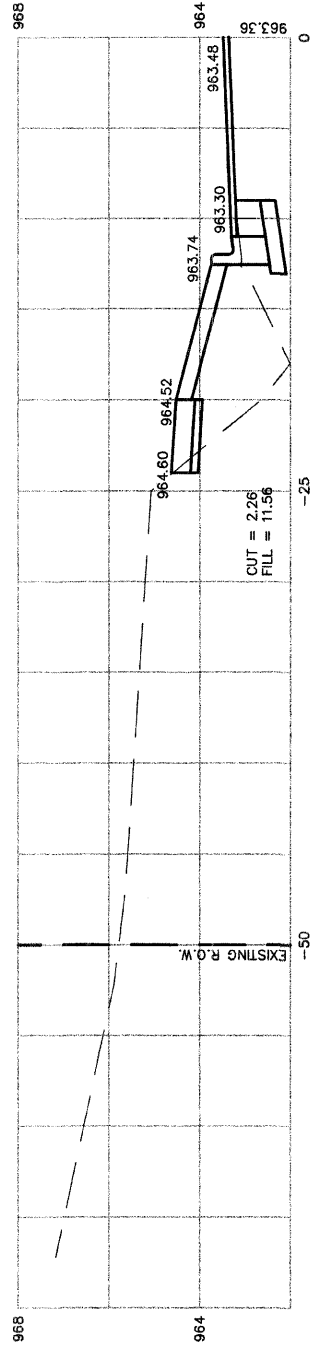

F.A.U. ROUTE	MUNICIPAL SECTION	COUNTY	TOTAL SHEETS	SHEET NO.
033	08-00109-00-RS	McHENRY	32	22
CROSS SECTIONS STA. 18+50 TO STA. 20+00				
F.H.W.A. REG.5 ILLINOIS			CONTRACT NO. 63169	

SOUTH STREET

SCALE: 1"=5' HORIZONTAL
1"=2' VERTICAL