


FAU RTE	SECTION	COUNTY	TOTAL SHEETS	SHEET NO.
FAU 3774	08-00045-00-RS	WILL	12	5
F.H.W.A. REG.	ILLINOIS	PROJECT	M-9003(096)	


CONTRACT NO. 63175

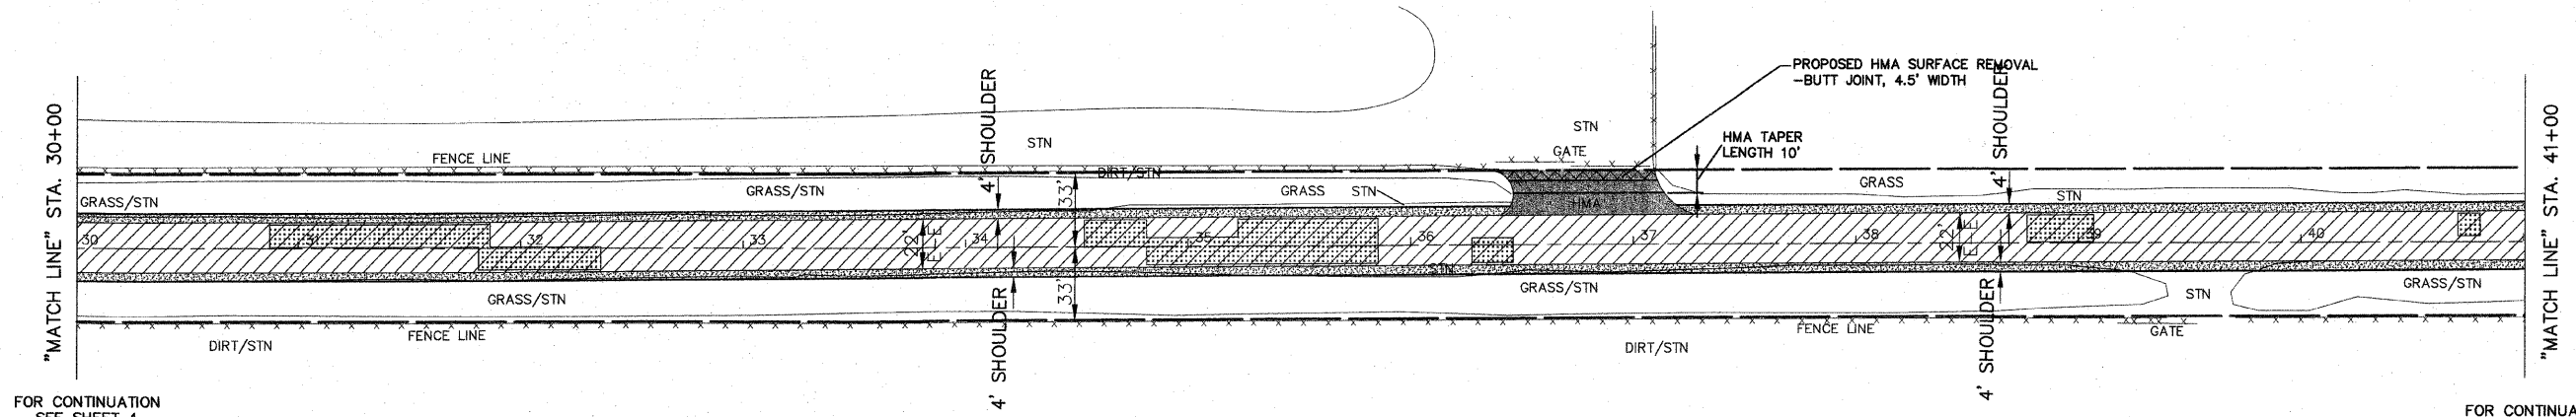

FOR CONTINUATION SEE SHEET 4

FOR CONTINUATION SEE BELOW LEFT

**127TH STREET**

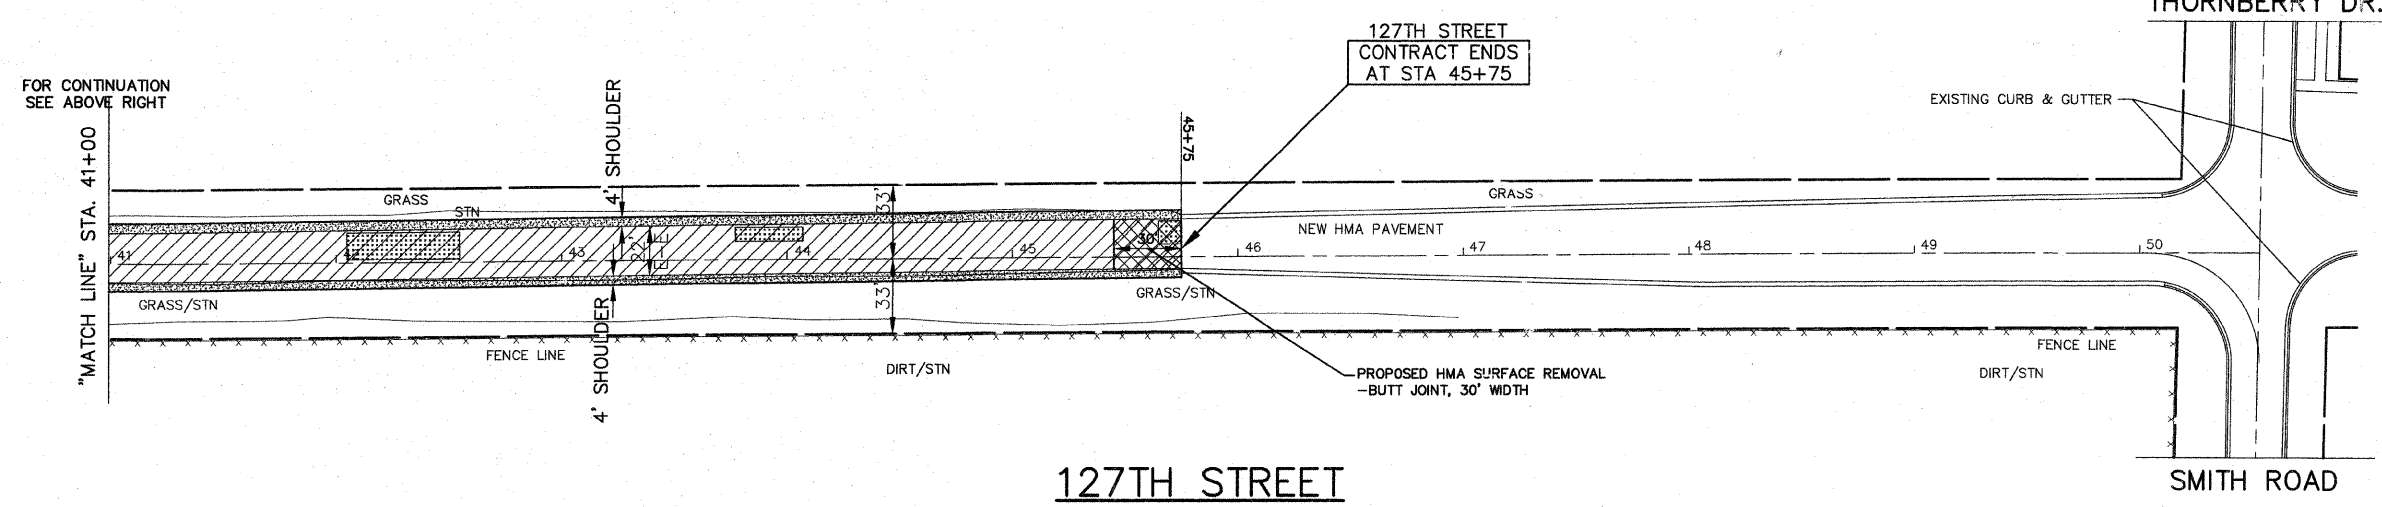

FOR CONTINUATION SEE ABOVE RIGHT

127TH STREET CONTRACT ENDS AT STA 45+75

**127TH STREET**

**LEGEND**

- DENOTES HOT-MIX ASPHALT SURFACE REMOVAL-BUTT JOINT
- DENOTES HOT-MIX ASPHALT SURFACE COURSE, 2-1/4" OVER AREA REFLECTIVE CRACK CONTROL TREATMENT OVER POLYMERIZED LEVELING BINDER (MACHINE METHOD), 1" AVG.
- DENOTES INCIDENTAL HOT-MIX ASPHALT SURFACING, 2-1/4"
- DENOTES CLASS D PATCHES, TYPE II-IV, 10", (HOT-MIX ASPHALT BINDER IL-19.0mm), - AS DIRECTED
- DENOTES AGGREGATE SHOULDERS, TYPE B, 3-1/4"

FOR TYPICAL CROSS SECTION OF NEW PAVEMENT WORK SEE SHEET 3

**NOTE:**  
ALL SAW CUTS SHALL BE CONSIDERED INCIDENTAL TO THE CONTRACT

**IMPORTANT!**  
FULL SIZE PLANS HAVE BEEN PREPARED USING STANDARD ENGINEERING SCALES. REDUCED SIZED PLANS WILL NOT CONFORM TO STANDARD SCALES INDICATED IN TITLE BLOCK.

**Frank Novotny & Associates, Inc.**  
Civil Engineers/Municipal Consultants  
825 Midway Drive • Willowbrook, IL • 60527 • Telephone: (630) 887-8640 • Fax: (630) 887-0132  
Illinois Professional Design Firm No. 184-000928

PROJECT: **VILLAGE OF LEMONT, ILLINOIS**  
**127TH STREET LAPP RESURFACING**  
SECTION 08-00045-00-RS

REVISIONS			
NO.	BY	DATE	DESCRIPTION

**PLAN**  
**127TH STREET-**  
**STA. 30+00 to**  
**SMITH ROAD**

PROJECT NO. 08152	SCALE 1"=40'	SHEET 5 OF 12 SHEETS
DRAWN/DESIGNED JEP-JFP/THK	DATE FEB., 2009	
CHECKED/APPROVED JFP/JLC	FIELD BOOK NO. FILE	

M:\Lemont\2008\08152\127th\_Street\_LAPP\_RESURFACING.dwg, 4/2/2009 10:14:41 AM, V:\CADD\11010301