



FAU RTE	SECTION	COUNTY	TOTAL SHEETS	SHEET NO.
FAU 3774	08-00045-00-RS	WILL	12	9
F.H.W.A. REG.	ILLINOIS PROJECT	M-9003(096)		


CONTRACT NO. 63175

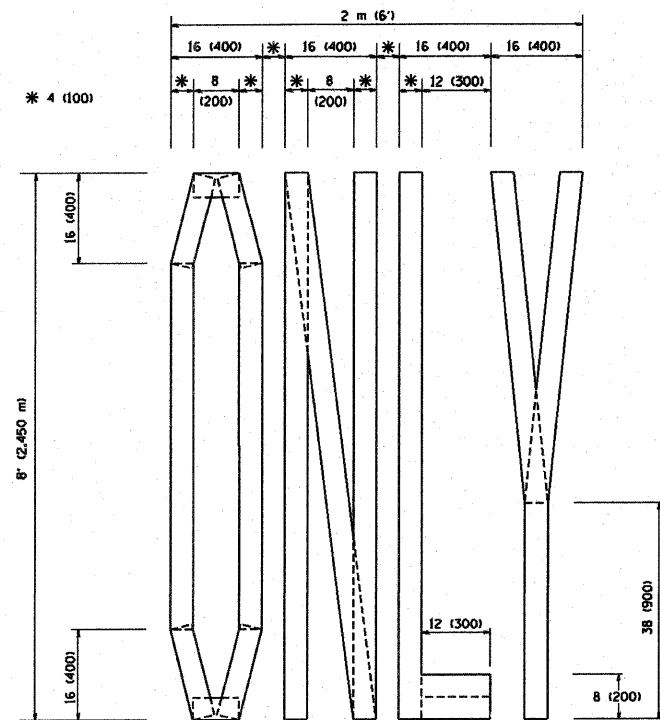

QUANTITY
4 (100) LINE = 64.1 ft. (19.7 m)
21.1 sq. ft. (1.97 sq. m)

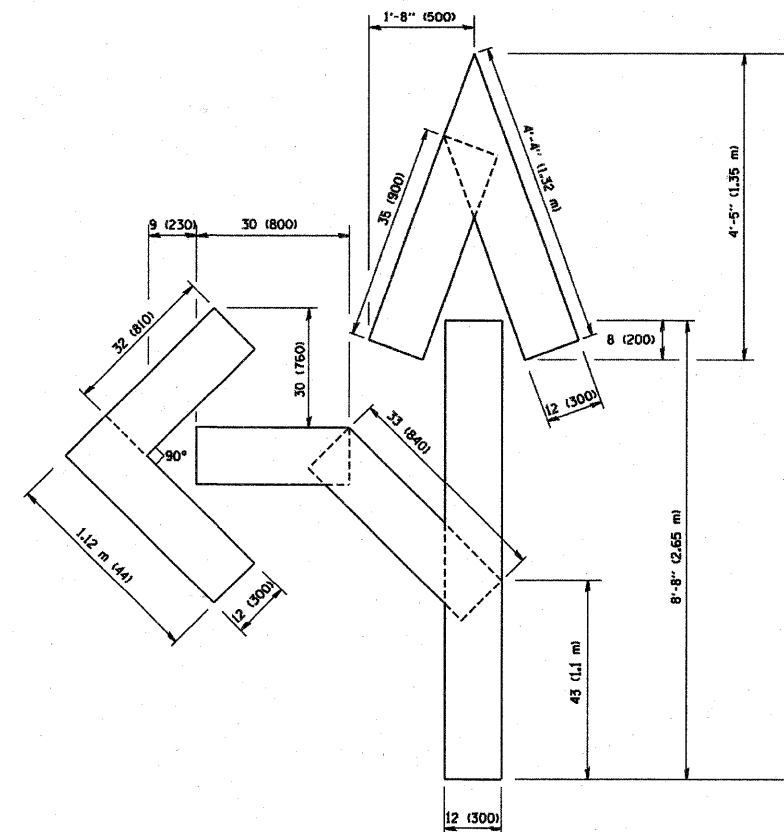

QUANTITY
4 (100) LINE = 82.5 ft. (25.3 m)
27.5 sq. ft. (2.53 sq. m)

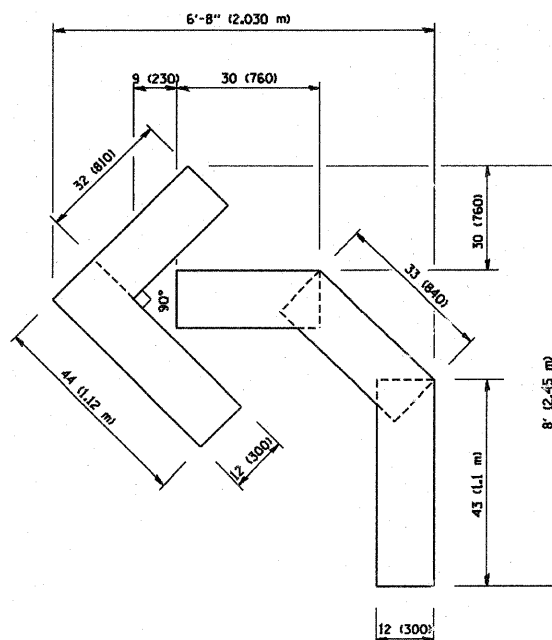

QUANTITY
4 (100) LINE = 45.5 ft. (13.9 m)
15.2 sq. ft. (1.39 sq. m)

All dimensions are in Inches (millimeters) unless otherwise shown.

REVISIONS		ILLINOIS DEPARTMENT OF TRANSPORTATION
NAME	DATE	
T. RAMWACHER	09/18/94	<p style="text-align: center;">PAVEMENT MARKING LETTERS AND SYMBOLS FOR TRAFFIC STAGING</p> <p>SCALE: NONE</p> <p style="text-align: right;">DRAWN BY CADD CHECKED BY TC-16</p>
J. OBERLE	06/01/96	
T. RAMWACHER	06/05/96	
T. RAMWACHER	11/04/97	
T. RAMWACHER	03/02/98	
E. GOMEZ	08/28/00	

PLOT DATE = 3/7/2007
FILE NAME = K:\Projects\08152\08152.dwg
PLOT SCALE = 1/8" = 1'-0"
USER NAME = bower-d



Frank Novotny & Associates, Inc.

825 Midway Drive • Willowbrook, IL • 60527 • Telephone: (630) 887-8640 • Fax: (630) 887-0132
Illinois Professional Design Firm No. 184-000928

PROJECT

VILLAGE OF LEMONT, ILLINOIS
127TH STREET LAPP RESURFACING
SECTION 08-00045-00-RS

REVISIONS			
NO.	BY	DATE	DESCRIPTION

PAVEMENT MARKING
LETTERS AND SYMBOLS
FOR TRAFFIC STAGING

PROJECT NO. 08152	SCALE NONE	SHEET 9 OF 12 SHEETS
DRAWN/DESIGNED JEP--JFP/THK	DATE FEB., 2009	
CHECKED/APPROVED JFP/JLC	FIELD BOOK NO. FILE	