
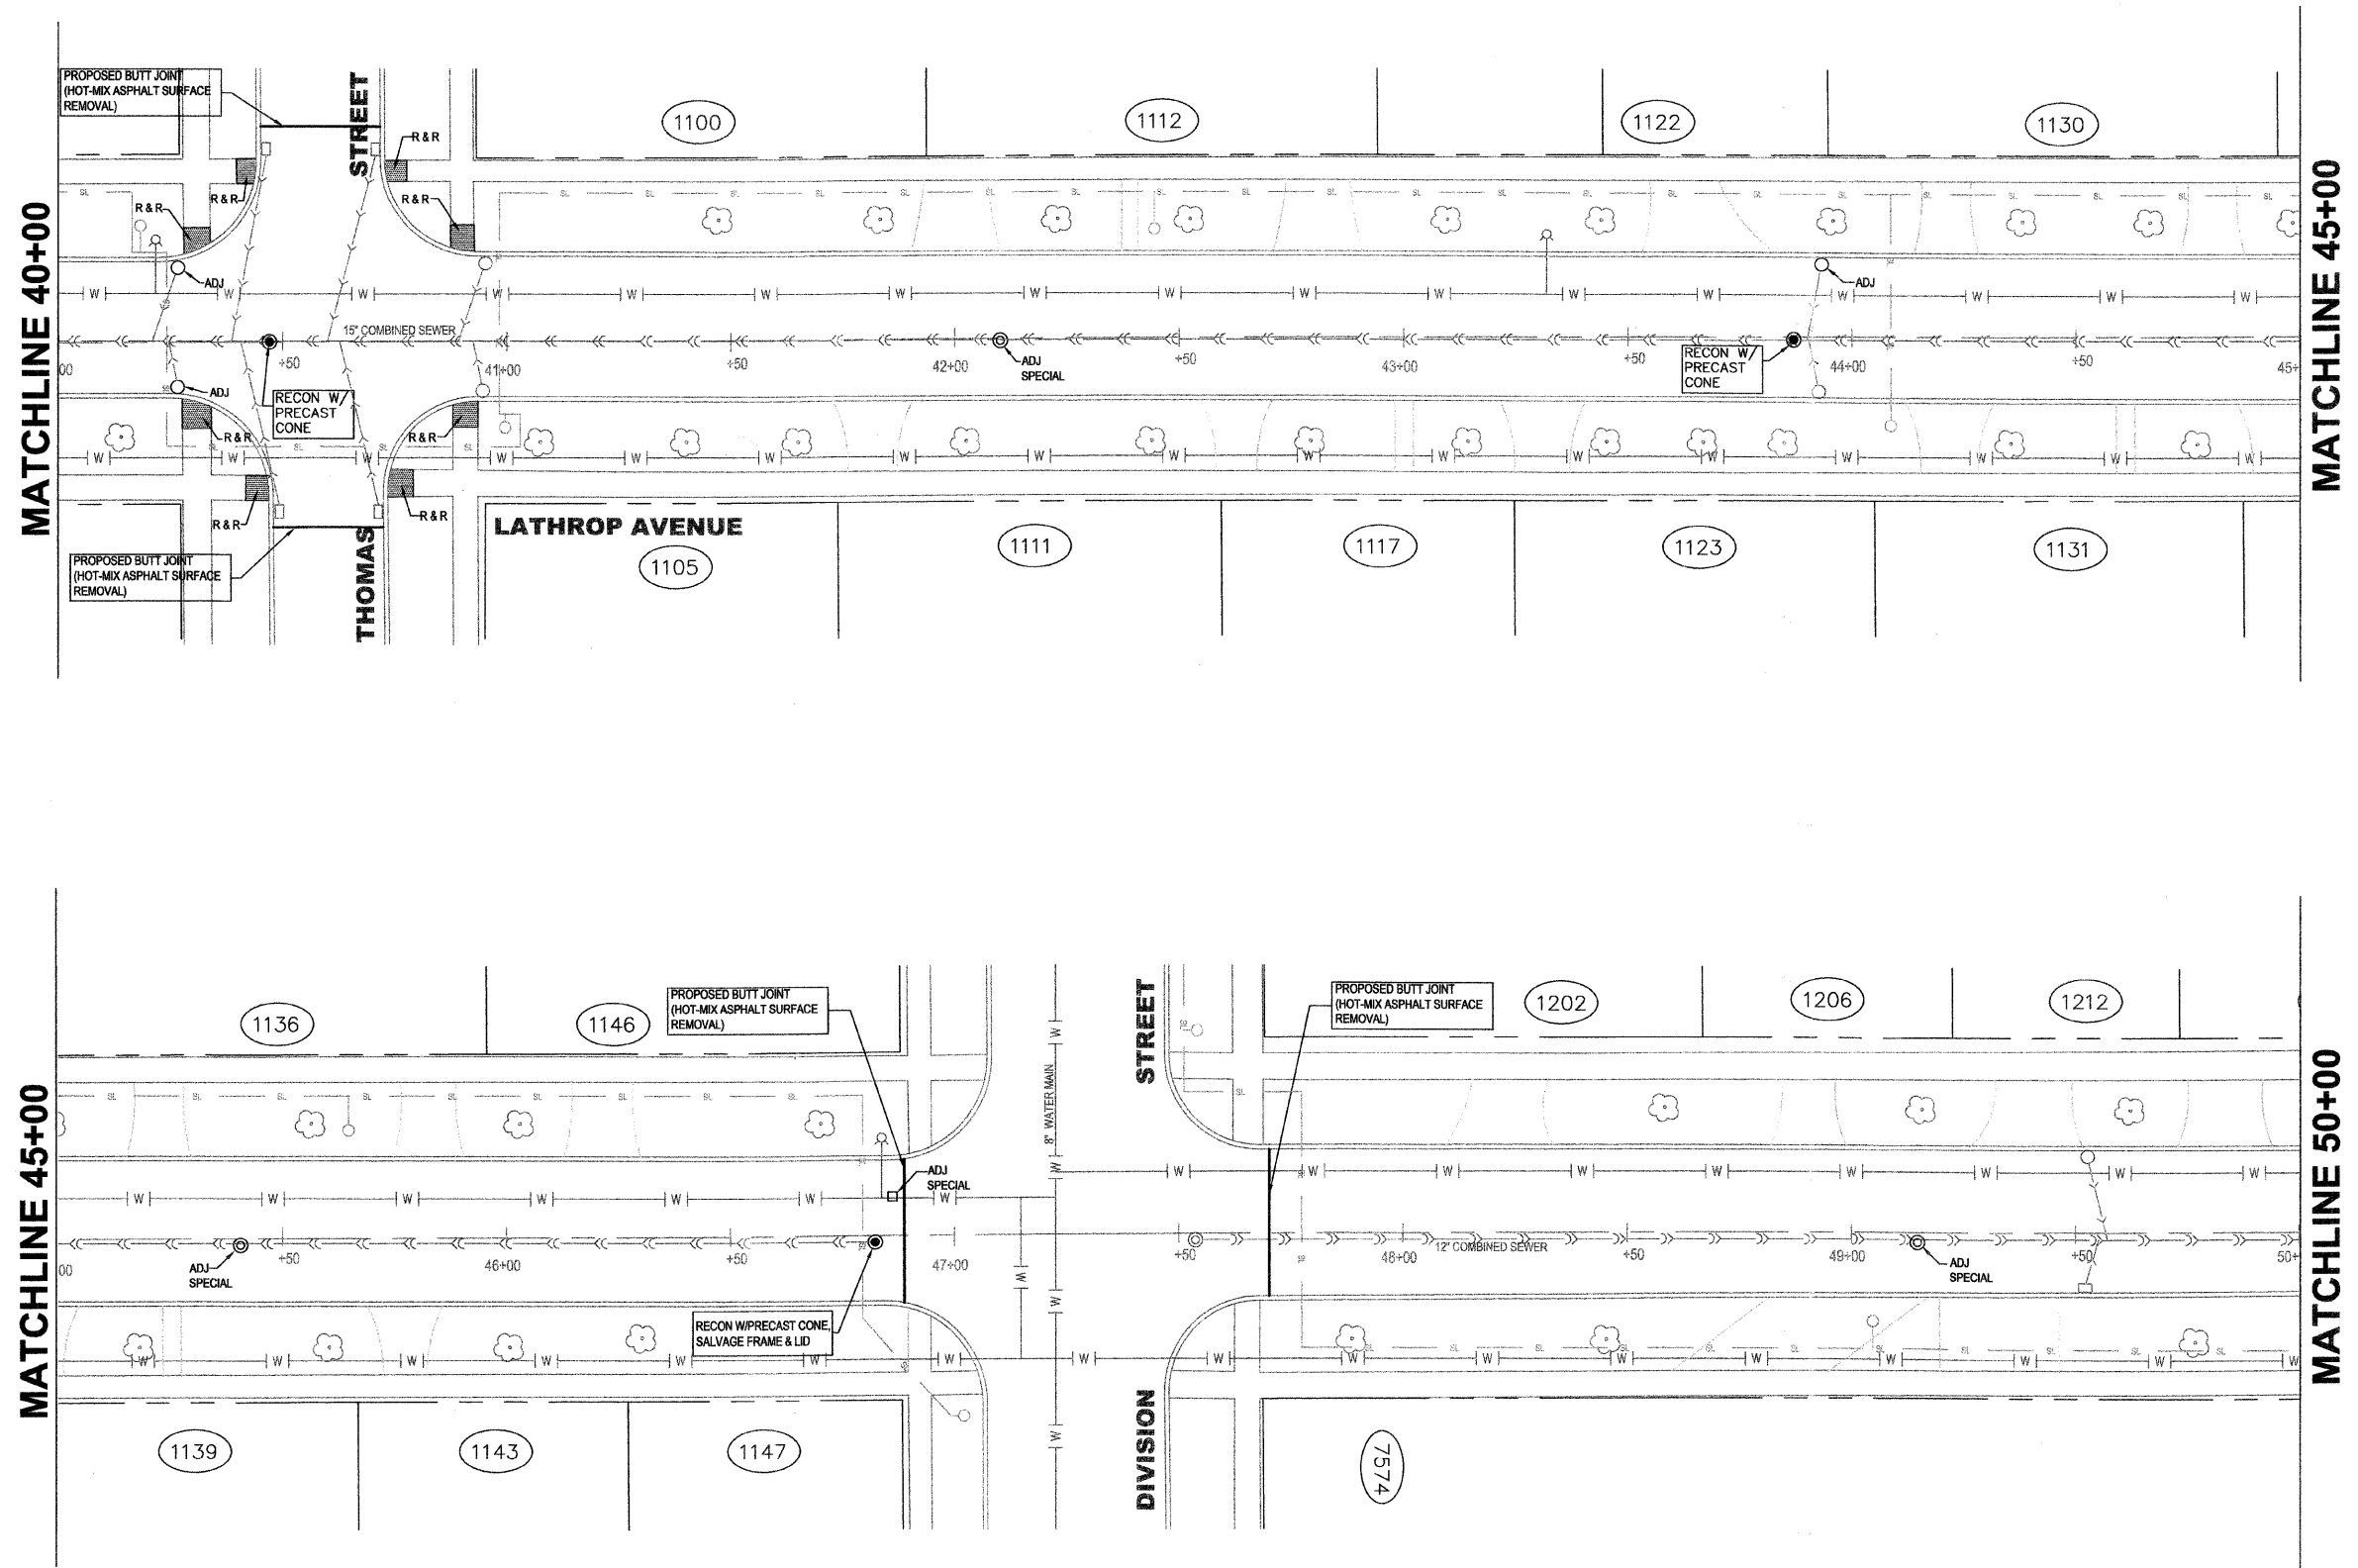


F.A.P. RTE.	SECTION	COUNTY	TOTAL SHEETS	SHEET NO.
2765	08-00088-00-RS	COOK	17	8
FED. ROAD DIST. NO. 1		ILLINOIS		

CONTRACT NO. 63179

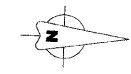

REVISIONS					
DATE	BY	DESCRIPTION	DATE	BY	DESCRIPTION

DESIGNED: GC
DRAFTED: GC
CHECKED: GWK
APPROVED: GWK DATE: 11/7/08



VILLAGE OF RIVER FOREST
ENGINEERING DEPARTMENT
400 PARK AVE.
RIVER FOREST, IL 60305
(708) 366-8500

TITLE:
LATHROP AVENUE
RESURFACING IMPROVEMENTS
PLANS
SECTION NO: 08-00088-00-RS



SCALE: 1"=20'
DATE: 11/17/2008
PROJ. NO: 4065
SHEET: 8 of 17