



F.A.P. RTE.	SECTION	COUNTY	TOTAL SHEETS	SHEET NO.
2765	08-00088-00-RS	COOK	17	14
FED. ROAD DIST. NO. 1		ILLINOIS		

CONTRACT NO. 63179

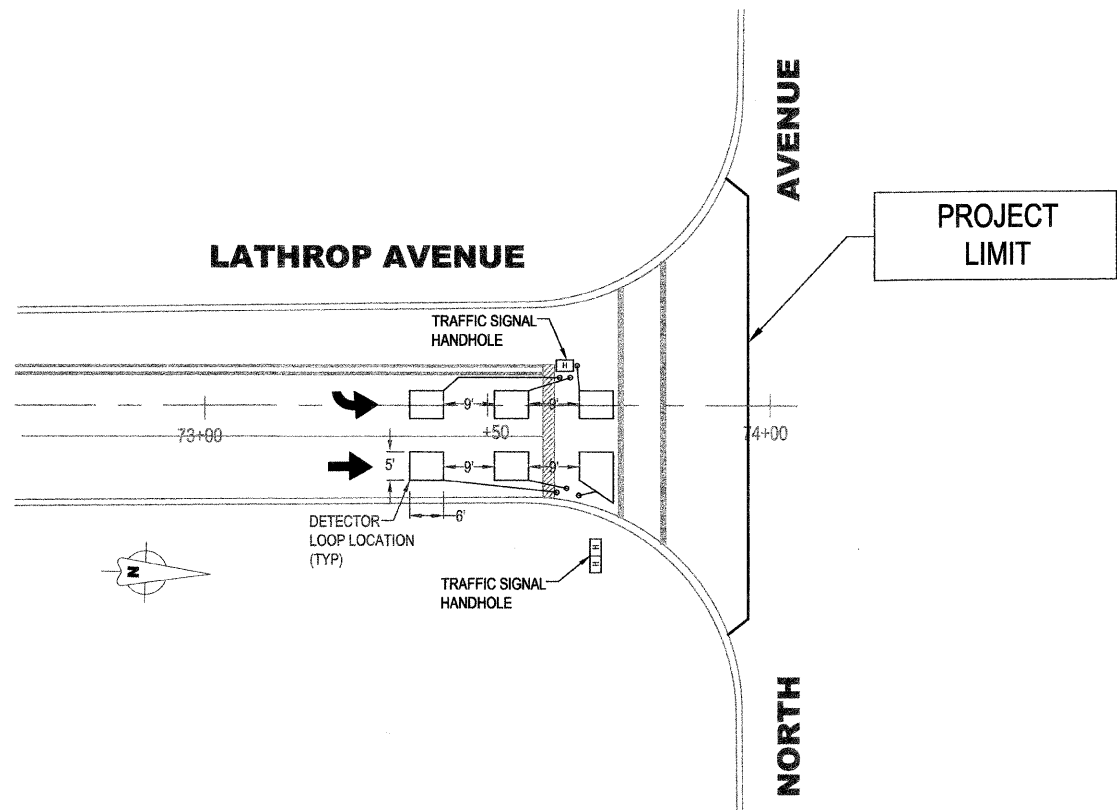

LATHROP AND NORTH INTERSECTION
TRAFFIC SIGNAL DETECTOR LOOP LOCATIONS

NOT TO SCALE

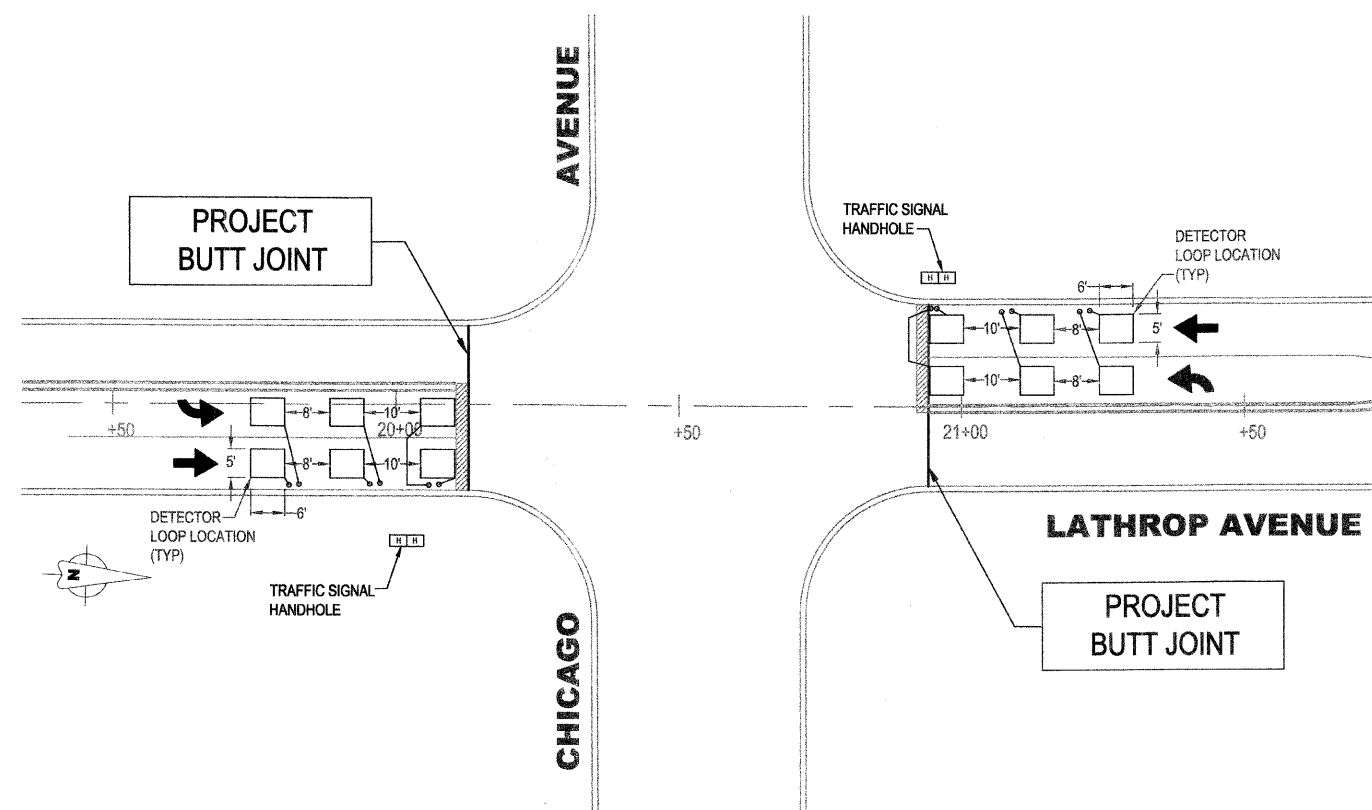

LATHROP AND CHICAGO INTERSECTION
TRAFFIC SIGNAL DETECTOR LOOP LOCATIONS

NOT TO SCALE


REVISIONS							
DATE	BY	DESCRIPTION	DATE	BY	DESCRIPTION	DATE	BY

DESIGNED:	GC
DRAFTED:	GC
CHECKED:	GWK
APPROVED:	GWK DATE: 11/17/08



**VILLAGE OF RIVER FOREST
ENGINEERING DEPARTMENT**
400 PARK AVE.
RIVER FOREST, IL 60305
(708) 366-8500

TITLE:
LATHROP AVENUE
RESURFACING IMPROVEMENTS
DETECTOR LOOP LOCATION PLAN
SECTION NO: 08-00088-00-RS

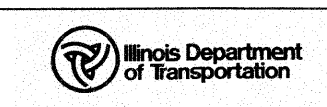

SCALE:	1" = 50'
DATE:	11/17/2008
PROJ. NO.:	4065
SHEET:	14 OF 17