


F.A.P. RTE.	SECTION	COUNTY	TOTAL SHEETS	SHEET NO.
2765	08-00089-00-RS	COOK	17	17
FED. ROAD DIST. NO. 1		ILLINOIS		

CONTRACT NO. 63179

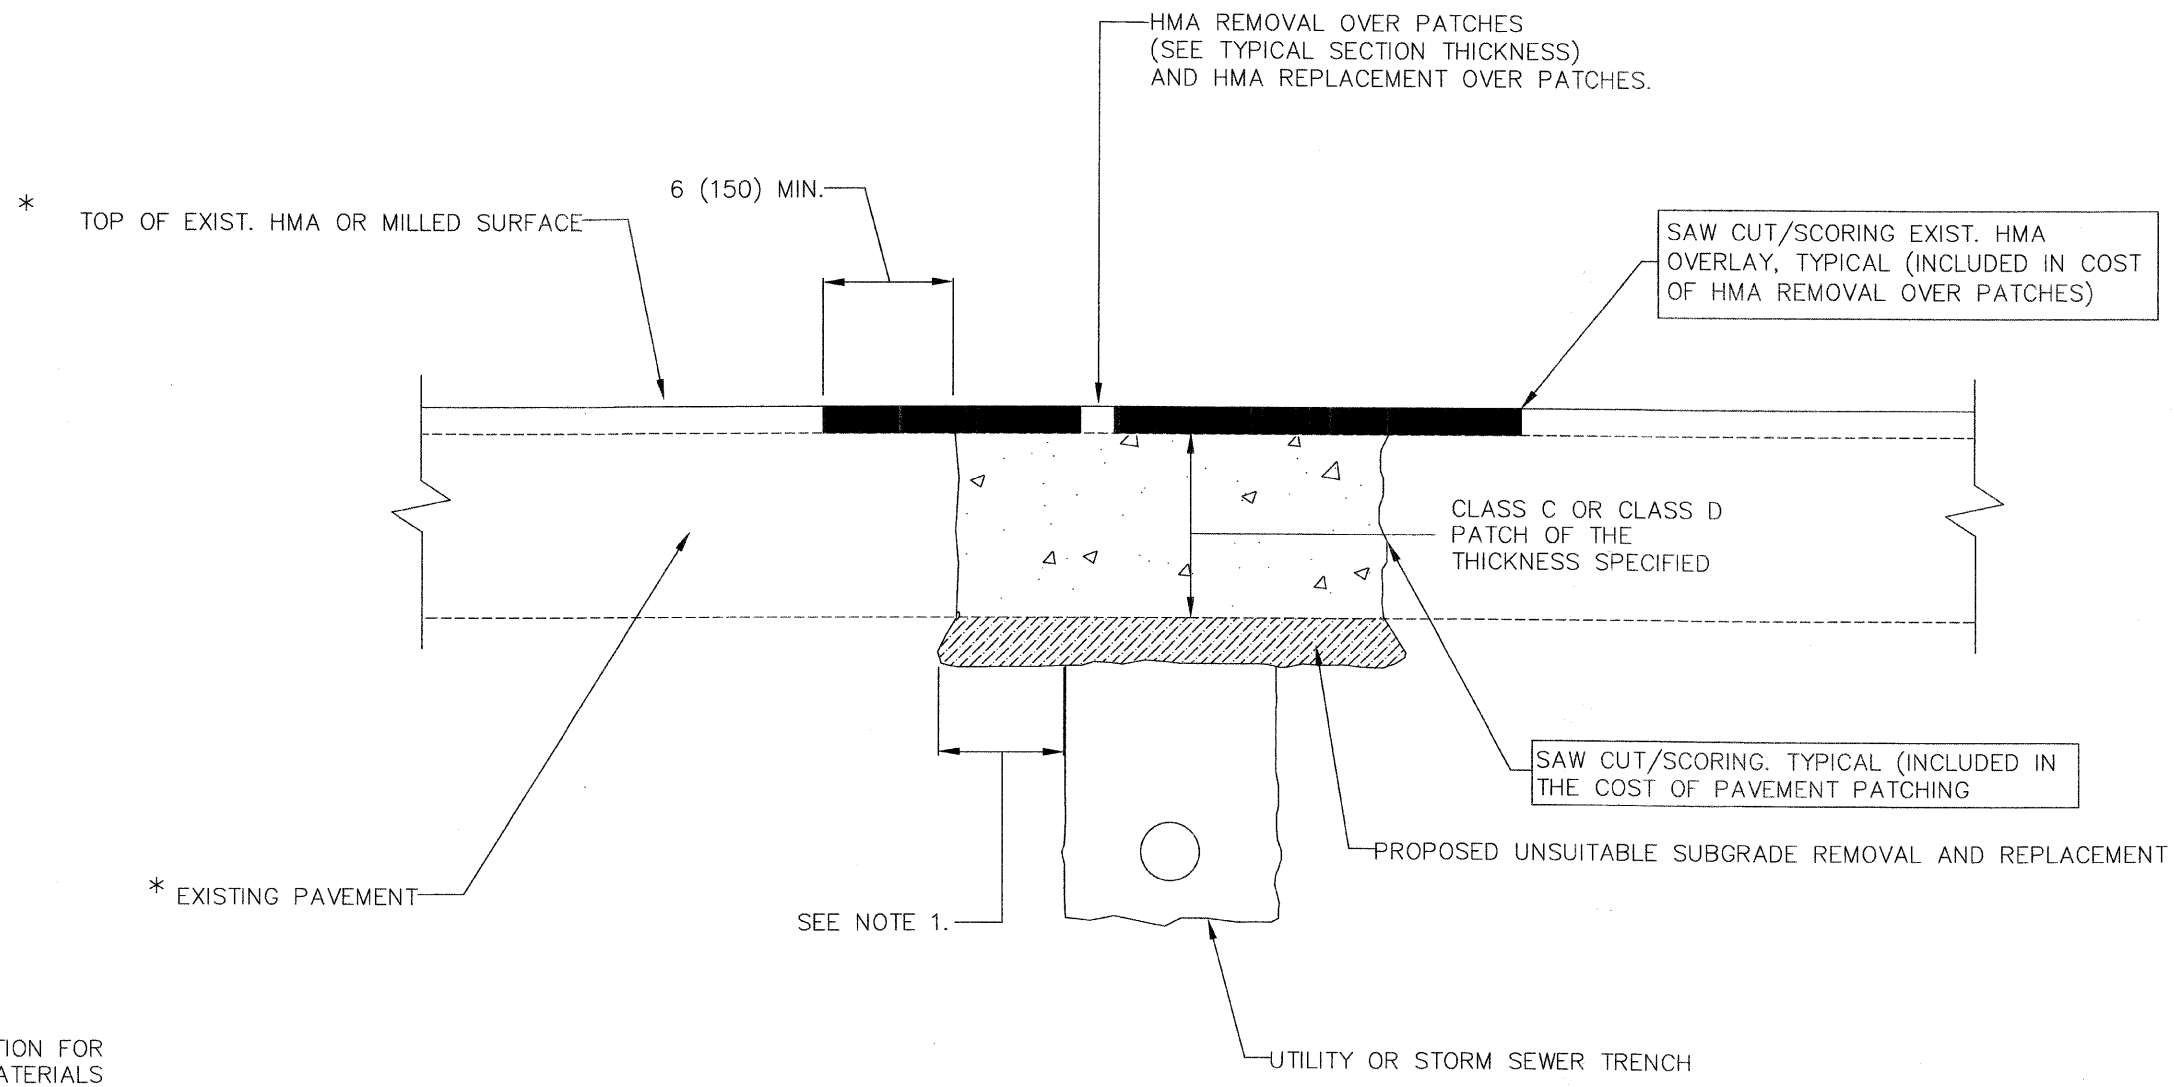

* SEE TYPICAL SECTION FOR THICKNESS AND MATERIALS

NOTES:

1. THE WIDTH OF THE FULL DEPTH PATCH OVER A TRENCH SHALL BE 12 (300) WIDER ON EACH SIDE OF THE TRENCH.
2. FOR METHOD OF MEASUREMENT AND BASIS OF PAVEMENT. SEE RECURRING SPECIAL PROVISIONS "PATCHING WITH HOT-MIX ASPHALT OVERLAY REMOVAL".

SCHEDULE OF CONSTRUCTION

1. REMOVE THE EXISTING HMA MATERIAL OVER THE AREA TO BE PATCHED.
2. REMOVE AND REPLACE FULL PATCHES
3. REPLACE HMA MATERIAL OVER THE AREA TO BE PATCHED.

ILLINOIS DEPARTMENT OF TRANSPORTATION

PAVEMENT PATCHING FOR HMA SURFACED PAVEMENT

SCALE: VERT. NONE
HORIZ. NONE
PLOT DATE: 2/21/2007

DRAWN BY:
CHECKED BY: