

CONTRACT NO. 63181



LOCATIONS

NOTE INDIVIDUAL LOCATIONS OF SIDEWALK REMOVAL AND REPLACEMENT WILL BE DETERMINED IN THE FIELD BY THE ENGINEER AND MARKED PRIOR TO CONSTRUCTION.

IROQUOIS COURT - (EVERGLADE AVE TO END)
 GROSS LENGTH = 490 FEET, PROPOSED SIDEWALK REMOVAL AND PLACEMENT 1390 SQ FT. SIDEWALK LOCATED ON BOTH SIDES OF STREET.

JONQUIL LANE - (EVERGLADE AVE TO CHESTNUT AVE)
 GROSS LENGTH = 2694 FEET, PROPOSED SIDEWALK REMOVAL AND PLACEMENT 3170 SQ FT. SIDEWALK LOCATED ON BOTH SIDES OF STREET.

DAVOS AVENUE - (GENEVA ST TO WOODRIDGE DR)
 GROSS LENGTH = 604 FEET, PROPOSED SIDEWALK REMOVAL AND PLACEMENT 320 SQ FT. SIDEWALK LOCATED ON BOTH SIDES OF STREET.


GENEVA STREET - (DAVOS AVE TO ZURICH LN)
 GROSS LENGTH = 1391 FEET, PROPOSED SIDEWALK REMOVAL AND PLACEMENT 1040 SQ FT. SIDEWALK LOCATED ON BOTH SIDES OF STREET.

ZURICH LANE - (GENEVA ST TO WOODRIDGE DR)
 GROSS LENGTH = 1396 FEET, PROPOSED SIDEWALK REMOVAL AND PLACEMENT 400 SQ FT. SIDEWALK LOCATED ON BOTH SIDES OF STREET.

MEADOWDALE LANE - (GENEVA ST TO WOODRIDGE DR)
 GROSS LENGTH = 588 FEET, PROPOSED SIDEWALK REMOVAL AND PLACEMENT 420 SQ FT. SIDEWALK LOCATED ON BOTH SIDES OF STREET.

CANTERBURY LANE - (EDGEWOOD PKWY TO GENEVA ST)
 GROSS LENGTH = 644 FEET, PROPOSED SIDEWALK REMOVAL AND PLACEMENT 1300 SQ FT. SIDEWALK LOCATED ON BOTH SIDES OF STREET.

EDGEWOOD PARKWAY - (OAKVIEW LN TO GENEVA ST)
 GROSS LENGTH = 567 FEET, PROPOSED SIDEWALK REMOVAL AND PLACEMENT 360 SQ FT. SIDEWALK LOCATED ON BOTH SIDES OF STREET.

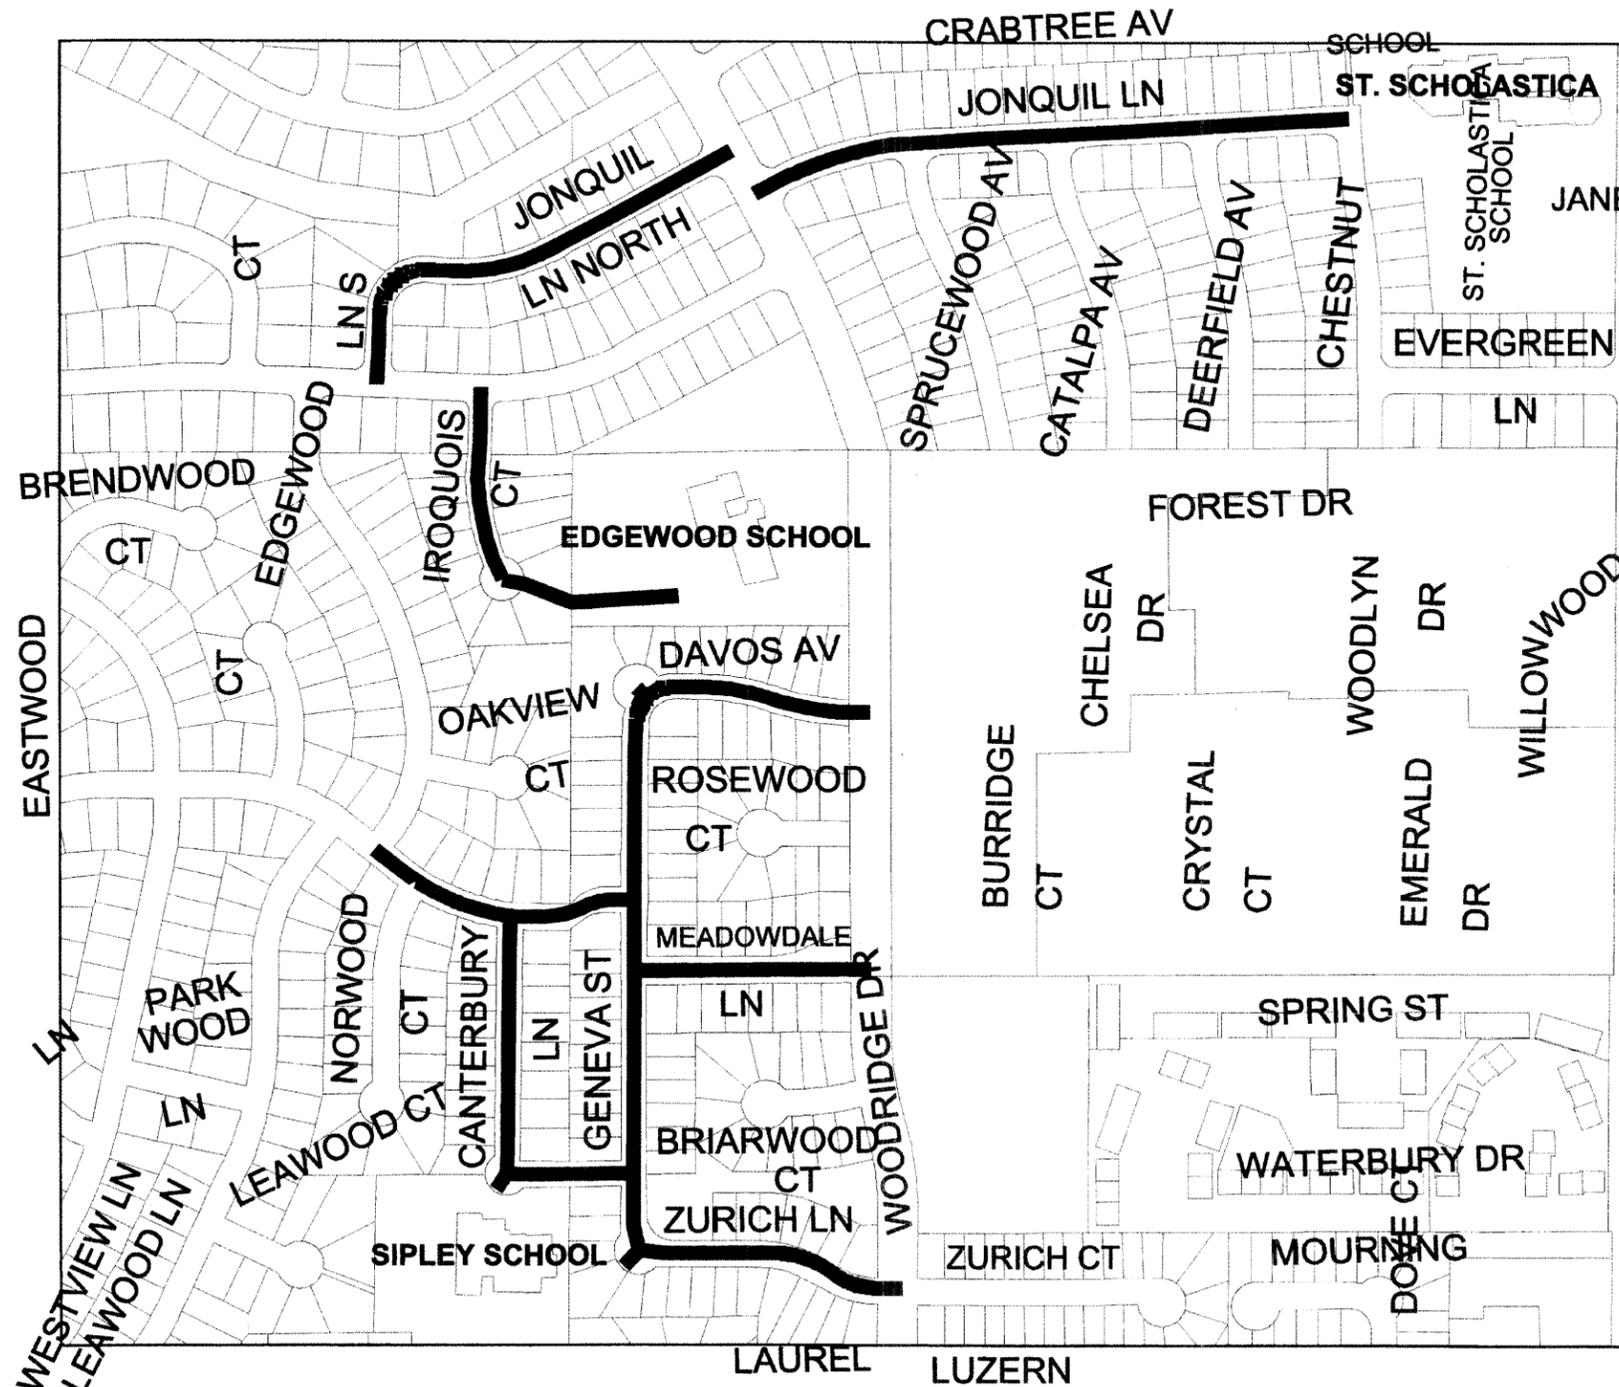

LOCATION MAP IS NOT TO SCALE

VILLAGE OF WOODRIDGE PUBLIC WORKS
 1 Plaza Drive, Woodridge IL 60517 (630) 719-4753

**SAFE ROUTE TO SCHOOL
 SIDEWALK IMPROVEMENTS PROJECT**

PROJECT LOCATIONS