


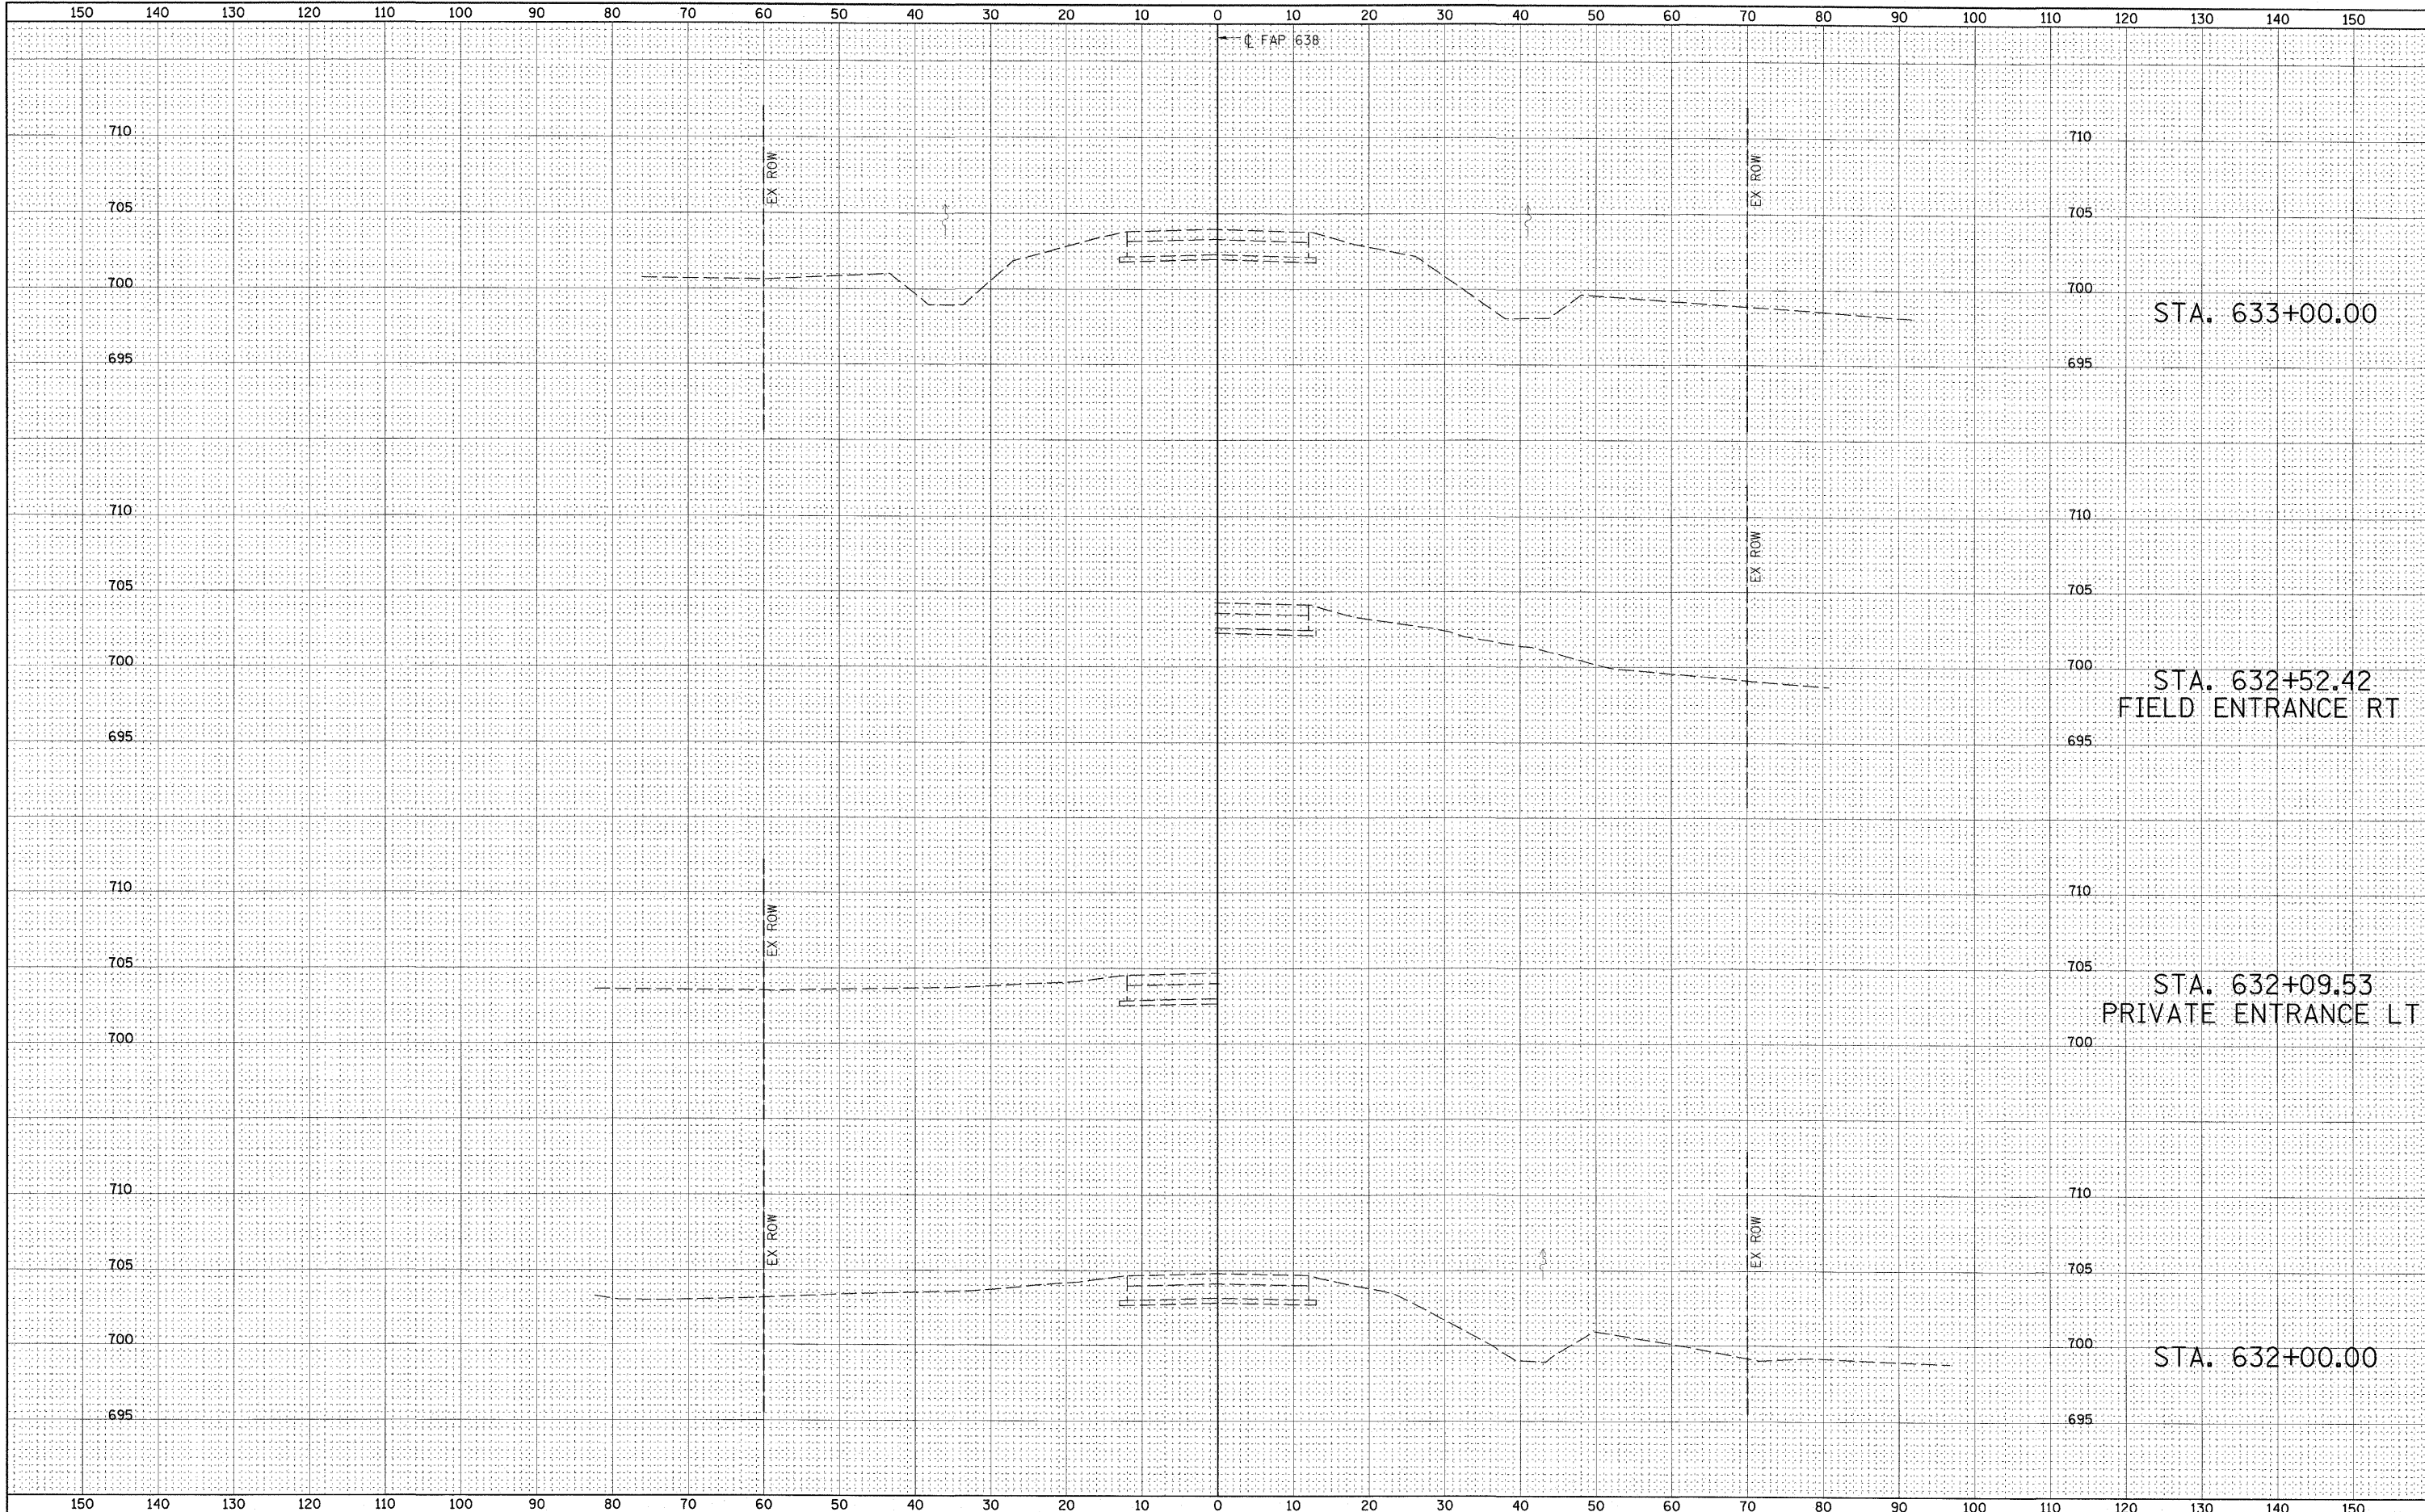

FINISH	SUBMITTED	DATE
SURVEY	PLOTTED	BY
NOTE BOOK	TEMPLATE	
NO.	AREAS CHECKED	

ORIGINAL	SUBMITTED	DATE
SURVEY	PLOTTED	BY
NOTE BOOK	TEMPLATE	
NO.	AREAS CHECKED	



FILE NAME = 0204428-sh1-xssht02.dgn	USER NAME = HAS	DESIGNED - JMS	REVISED -	STATE OF ILLINOIS DEPARTMENT OF TRANSPORTATION	IL ROUTE 82 CROSS SECTIONS			F.A.P. RTE. 638	SECTION 137-1BR	COUNTY HENRY	TOTAL SHEETS 67	SHEET NO. 22
SCALE: (HORIZ) 1"=10' (VERT) 1"=5'	PLOT SCALE = 10.0733' / IN.	DRAWN - JPC	REVISED -		SCALE: 1"=10'-0"	SHEET NO. 1 OF 5 SHEETS	STA. 632+00 TO STA. 633+00	CONTRACT NO. 64428				
	PLOT DATE = 3/23/2009 9:57:42 AM	CHECKED - ELH	REVISED -		FED. ROAD DIST. NO. ILLINOIS FED. AID PROJECT							
		DATE - 03/13/09	REVISED -									