


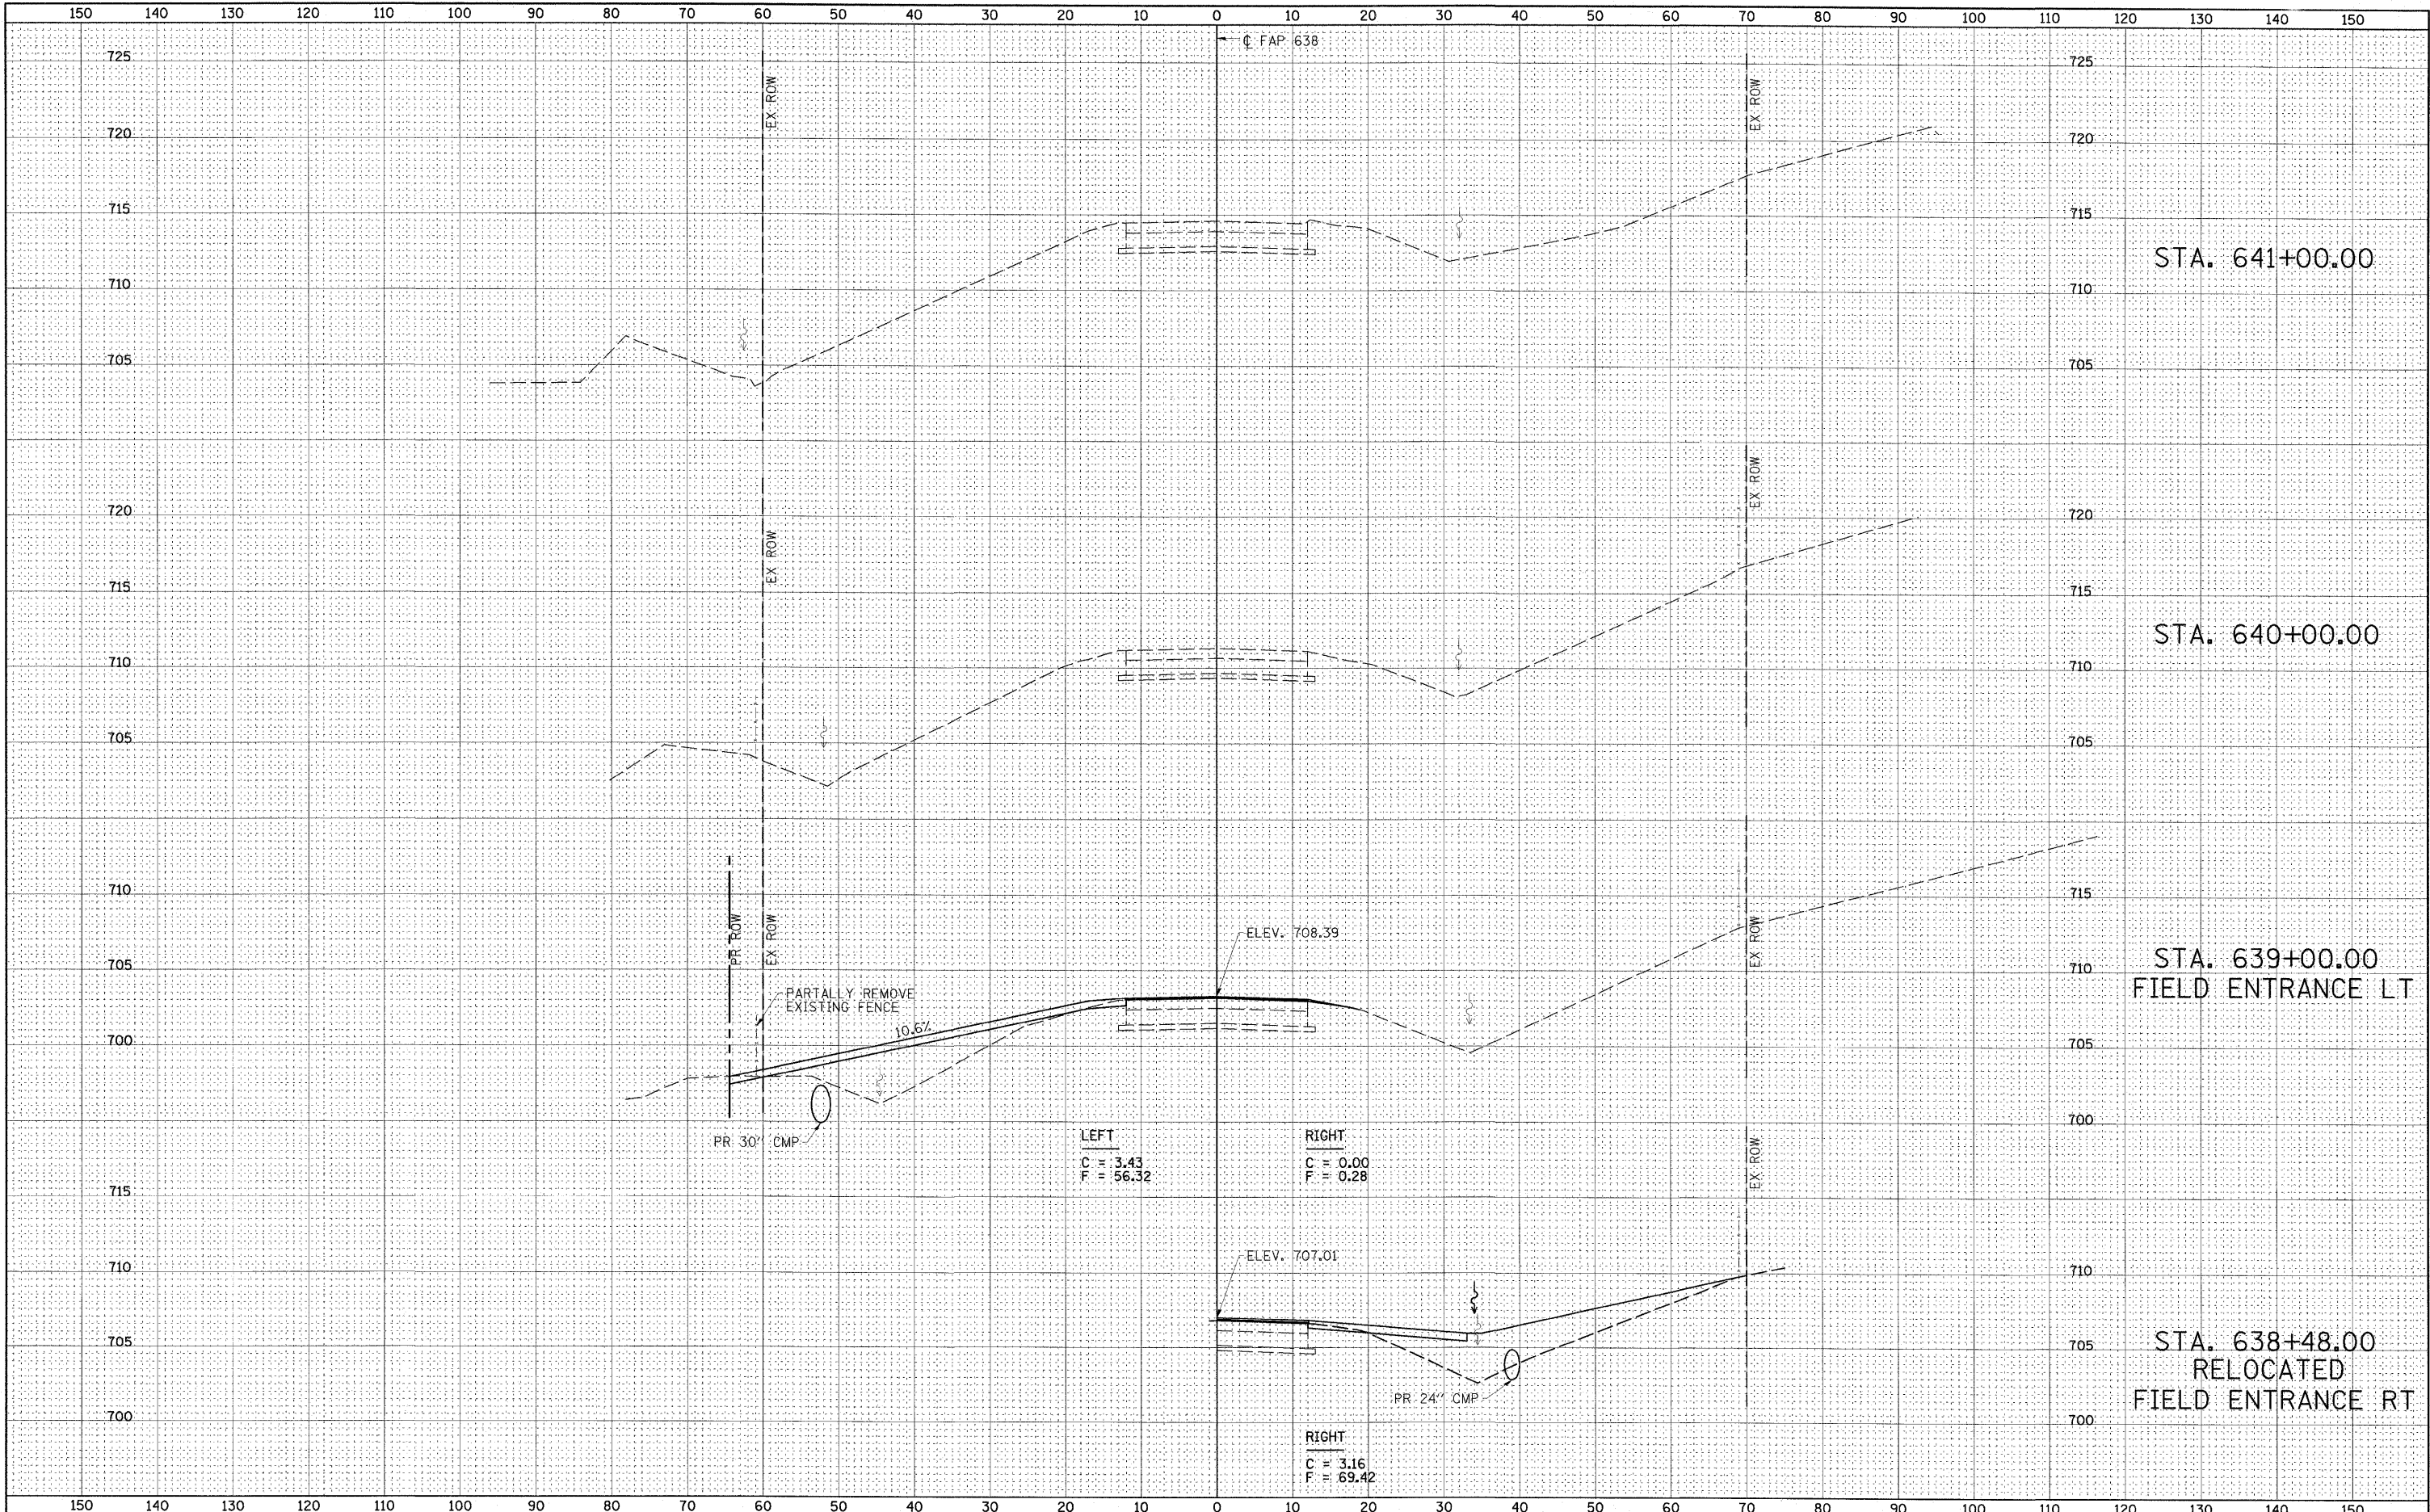

FINN	SURVEYED	DATE
SURVEY	PLOTTED	BY
NOTE BOOK	TEMPLATE	
AREAS	CHECKED	
NO.		

ORIGINAL	SURVEYED	DATE
SURVEY	PLOTTED	BY
NOTE BOOK	TEMPLATE	
AREAS	CHECKED	
NO.		



FILE NAME =	USER NAME = HAS	DESIGNED - JMS	REVISED -	F.A.P. RTE. 638	SECTION 137-1BR	COUNTY HENRY	TOTAL SHEETS 67	SHEET NO. 25	
D264428-sht-xssh102.dgn		DRAWN - JPC	REVISED -	IL ROUTE 82 CROSS SECTIONS					
PLLOT SCALE = 10.0733' / IN.		CHECKED - ELH	REVISED -	SCALE: 1"=10'-0"					
PLLOT DATE = 3/23/2009	9:58:39 AM	DATE - 03/13/09	REVISED -	SHEET NO. 4 OF 5 SHEETS					
STATE OF ILLINOIS DEPARTMENT OF TRANSPORTATION				STA. 639+00 TO STA. 641+00				CONTRACT NO. 64428	
SCALES: (HORIZ) 1"=10' (VERT) 1"=5'				FED. ROAD DIST. NO. ILLINOIS				FED. AID PROJECT	