


EXISTING TYPICAL ROADWAY SECTION

STA 712+00 TO STA 725+20
STA 728+60 TO STA 737+30
(LOOKING NORTH)

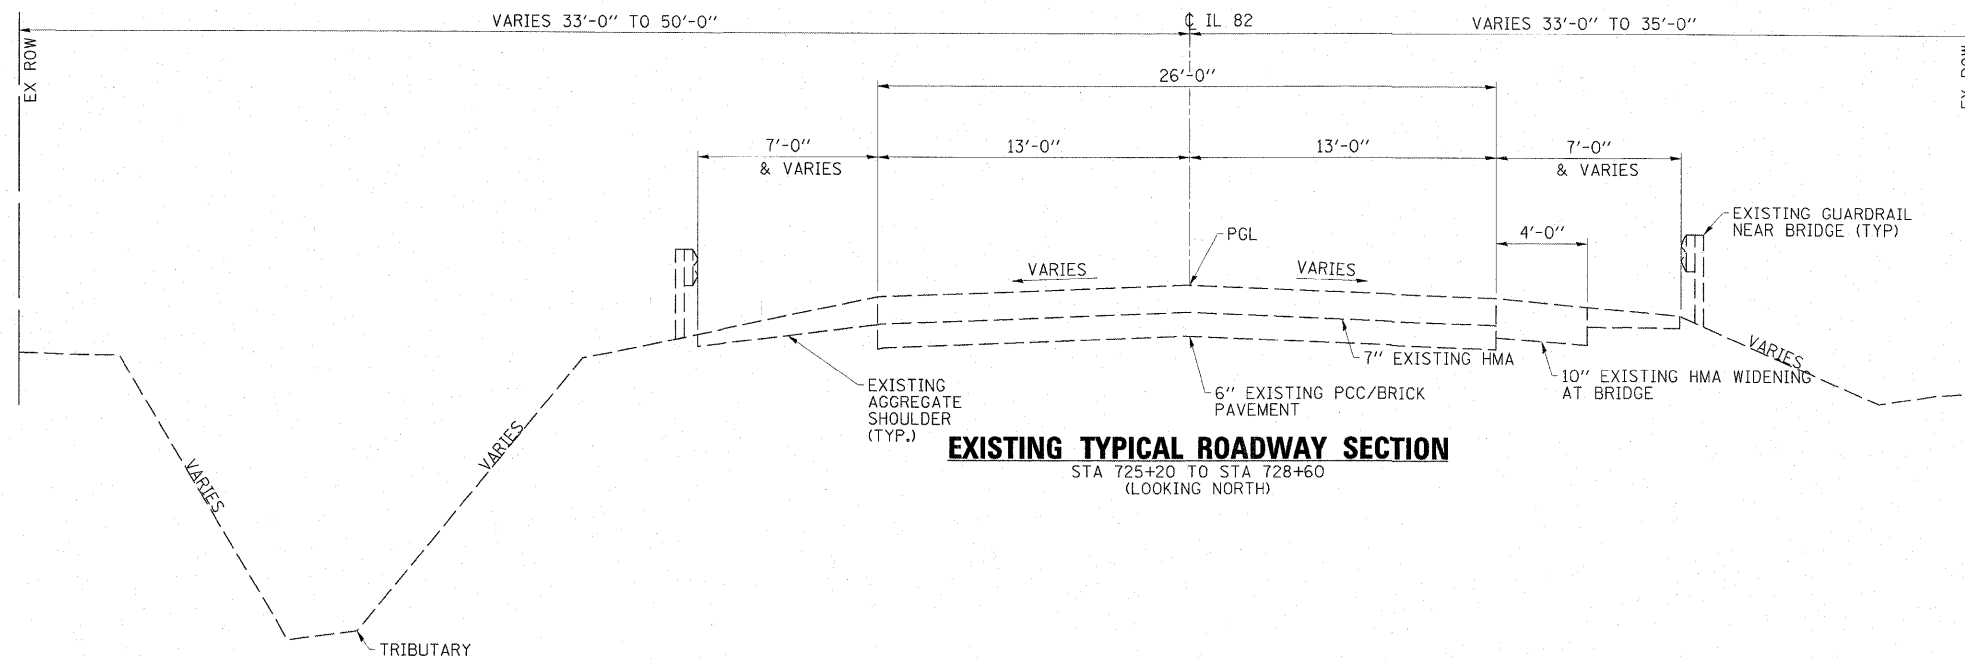

EXISTING TYPICAL ROADWAY SECTION

STA 725+20 TO STA 728+60
(LOOKING NORTH)

FILE NAME = D264428-shr-typical01.dgn	USER NAME = HAS	DESIGNED - JMS	REVISED -	STATE OF ILLINOIS DEPARTMENT OF TRANSPORTATION	TYPICAL SECTIONS			F.A.P. RTE.	SECTION	COUNTY	TOTAL SHEETS	SHEET NO.	
		DRAWN - JPC	REVISED -		SCALE: 1/4"=1'-0"	SHEET NO. 1 OF 2 SHEETS	STA.	TO STA.	638	136BR-1	HENRY	67	27
		CHECKED - ELH	REVISED -						CONTRACT NO. 64428				
		DATE - 03/13/09	REVISED -		FED. ROAD DIST. NO. ILLINOIS FED. AID PROJECT								