



**PROPOSED TYPICAL ROADWAY SECTION**

STA 721+50 TO STA 723+96  
STA 727+67 TO STA 731+00  
(LOOKING NORTH)

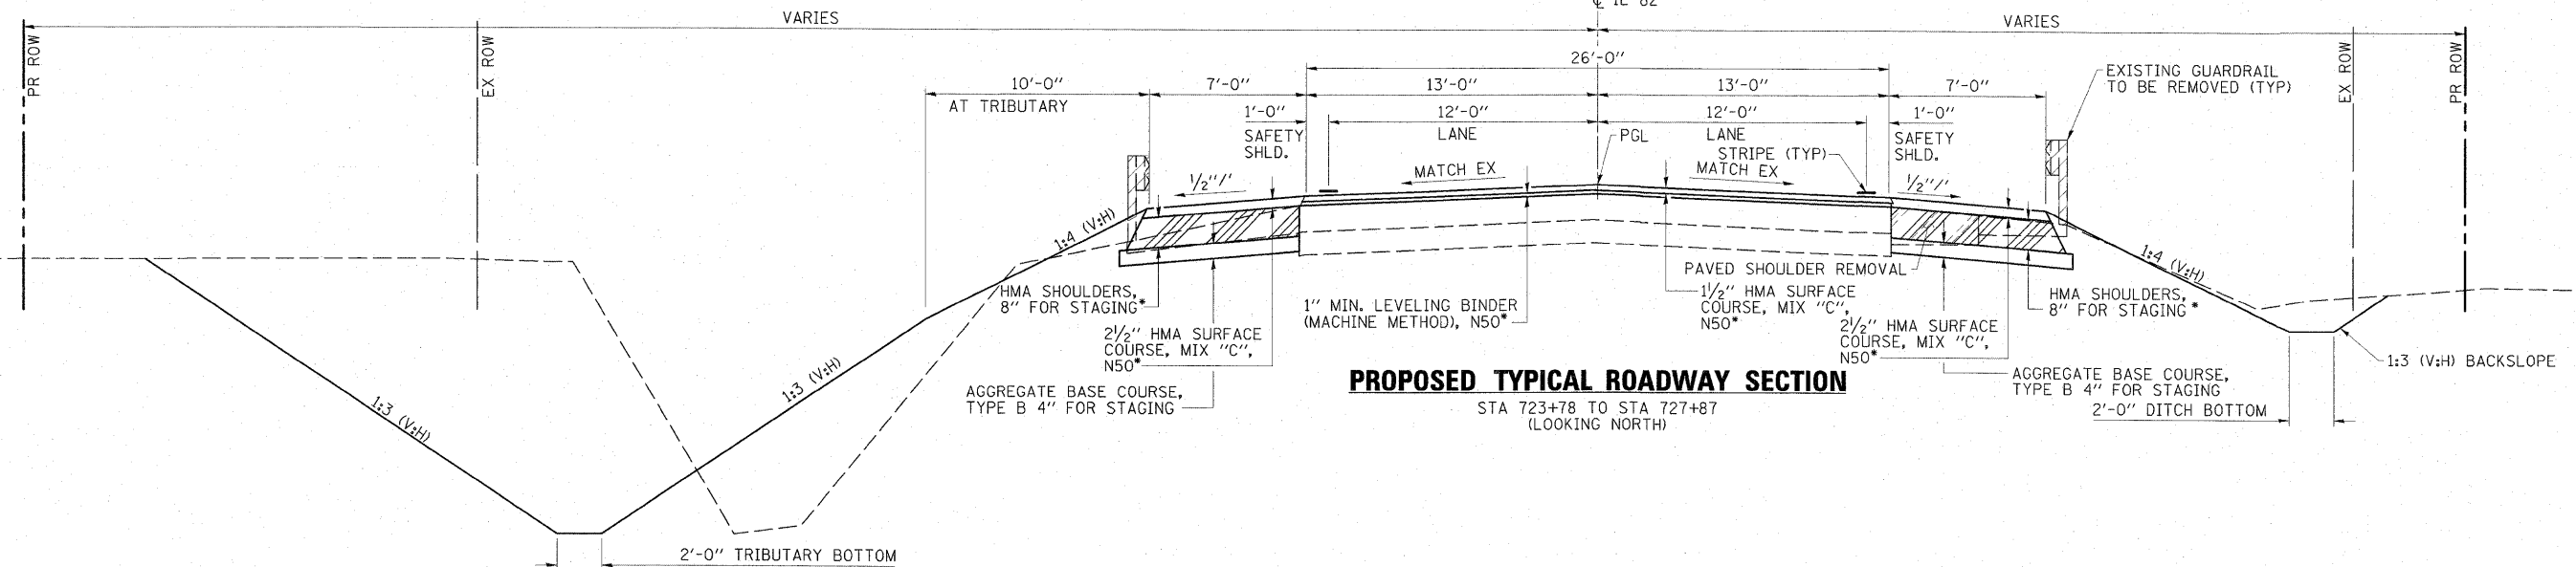

**PROPOSED TYPICAL ROADWAY SECTION**

STA 723+78 TO STA 727+87  
(LOOKING NORTH)

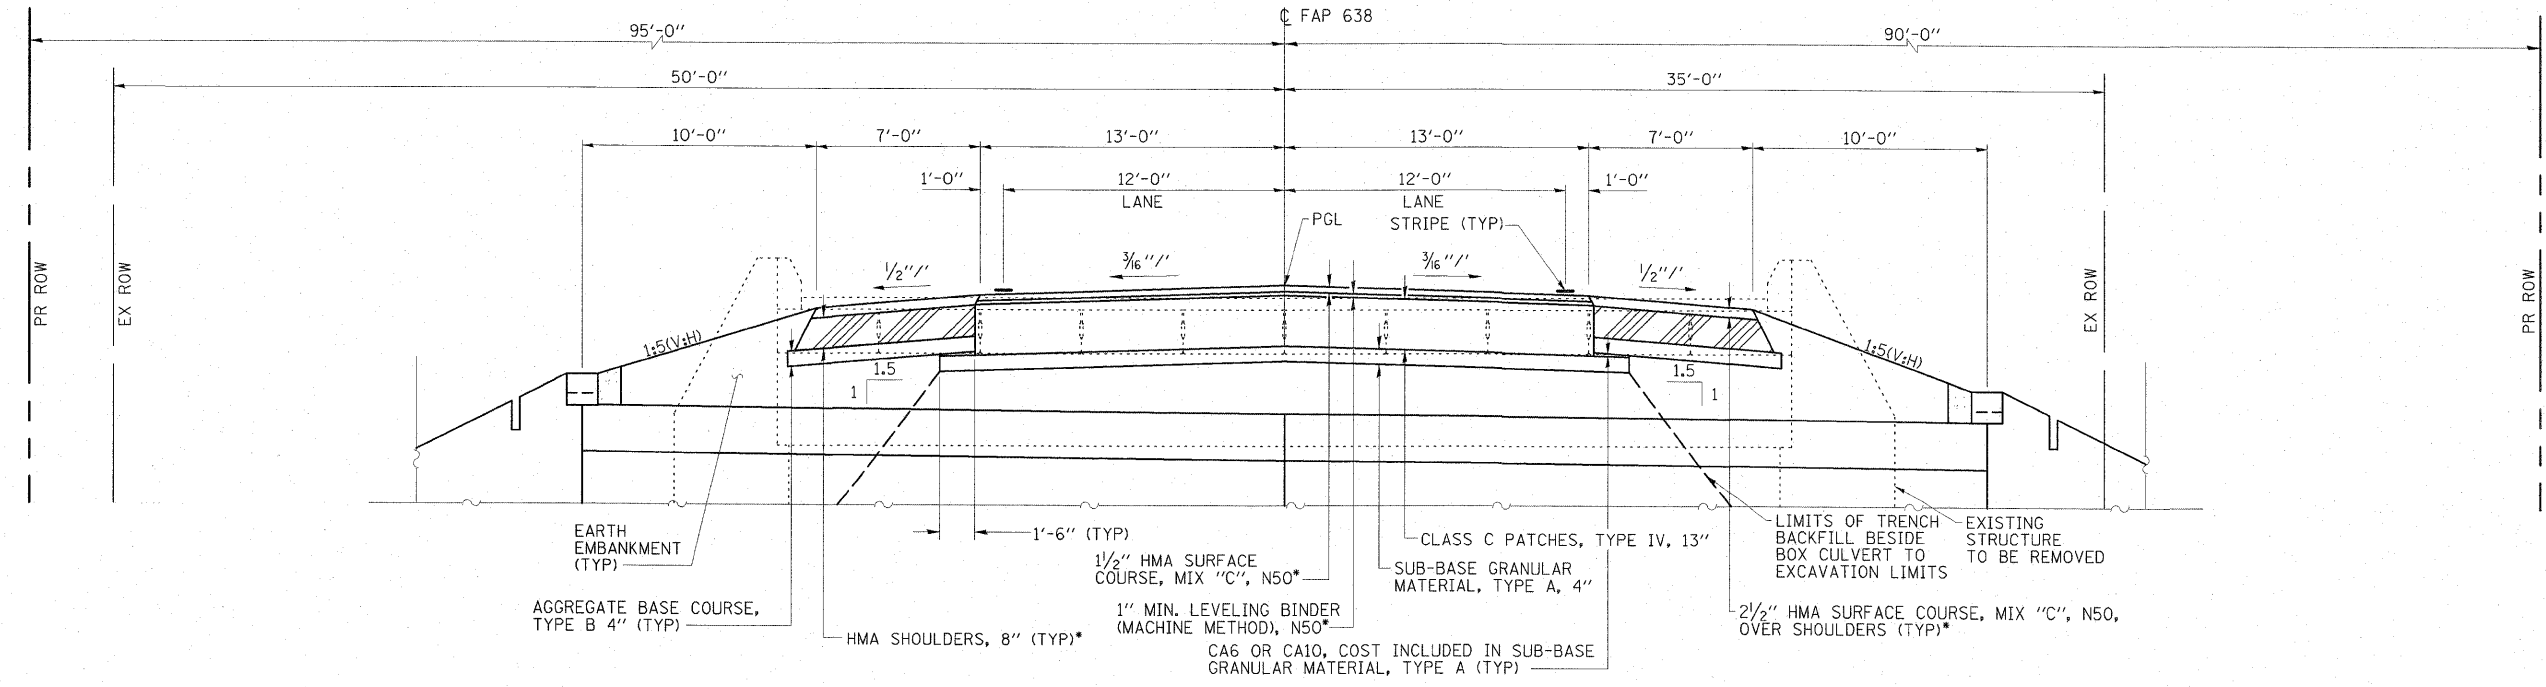

**PROPOSED SECTION THRU BOX CULVERT**

(LOOKING NORTH)

\*RATE= 112 LB/SQ YD/IN

FILE NAME = D264428-shr-typroal02.dgn	USER NAME = HAS	DESIGNED - JMS	REVISED -
		DRAWN - JPC	REVISED -
		CHECKED - ELH	REVISED -
		DATE - 3/13/09	REVISED -

**STATE OF ILLINOIS  
DEPARTMENT OF TRANSPORTATION**

<b>TYPICAL SECTIONS</b>	
SCALE: 1/4"=1'-0"	SHEET NO. 2 OF 2 SHEETS
STA.	TO STA.

F.A.P. RTE. 638	SECTION 136BR-1	COUNTY HENRY	TOTAL SHEETS 67	SHEET NO. 28
CONTRACT NO. 64428				
FED. ROAD DIST. NO. ILLINOIS FED. AID PROJECT				