


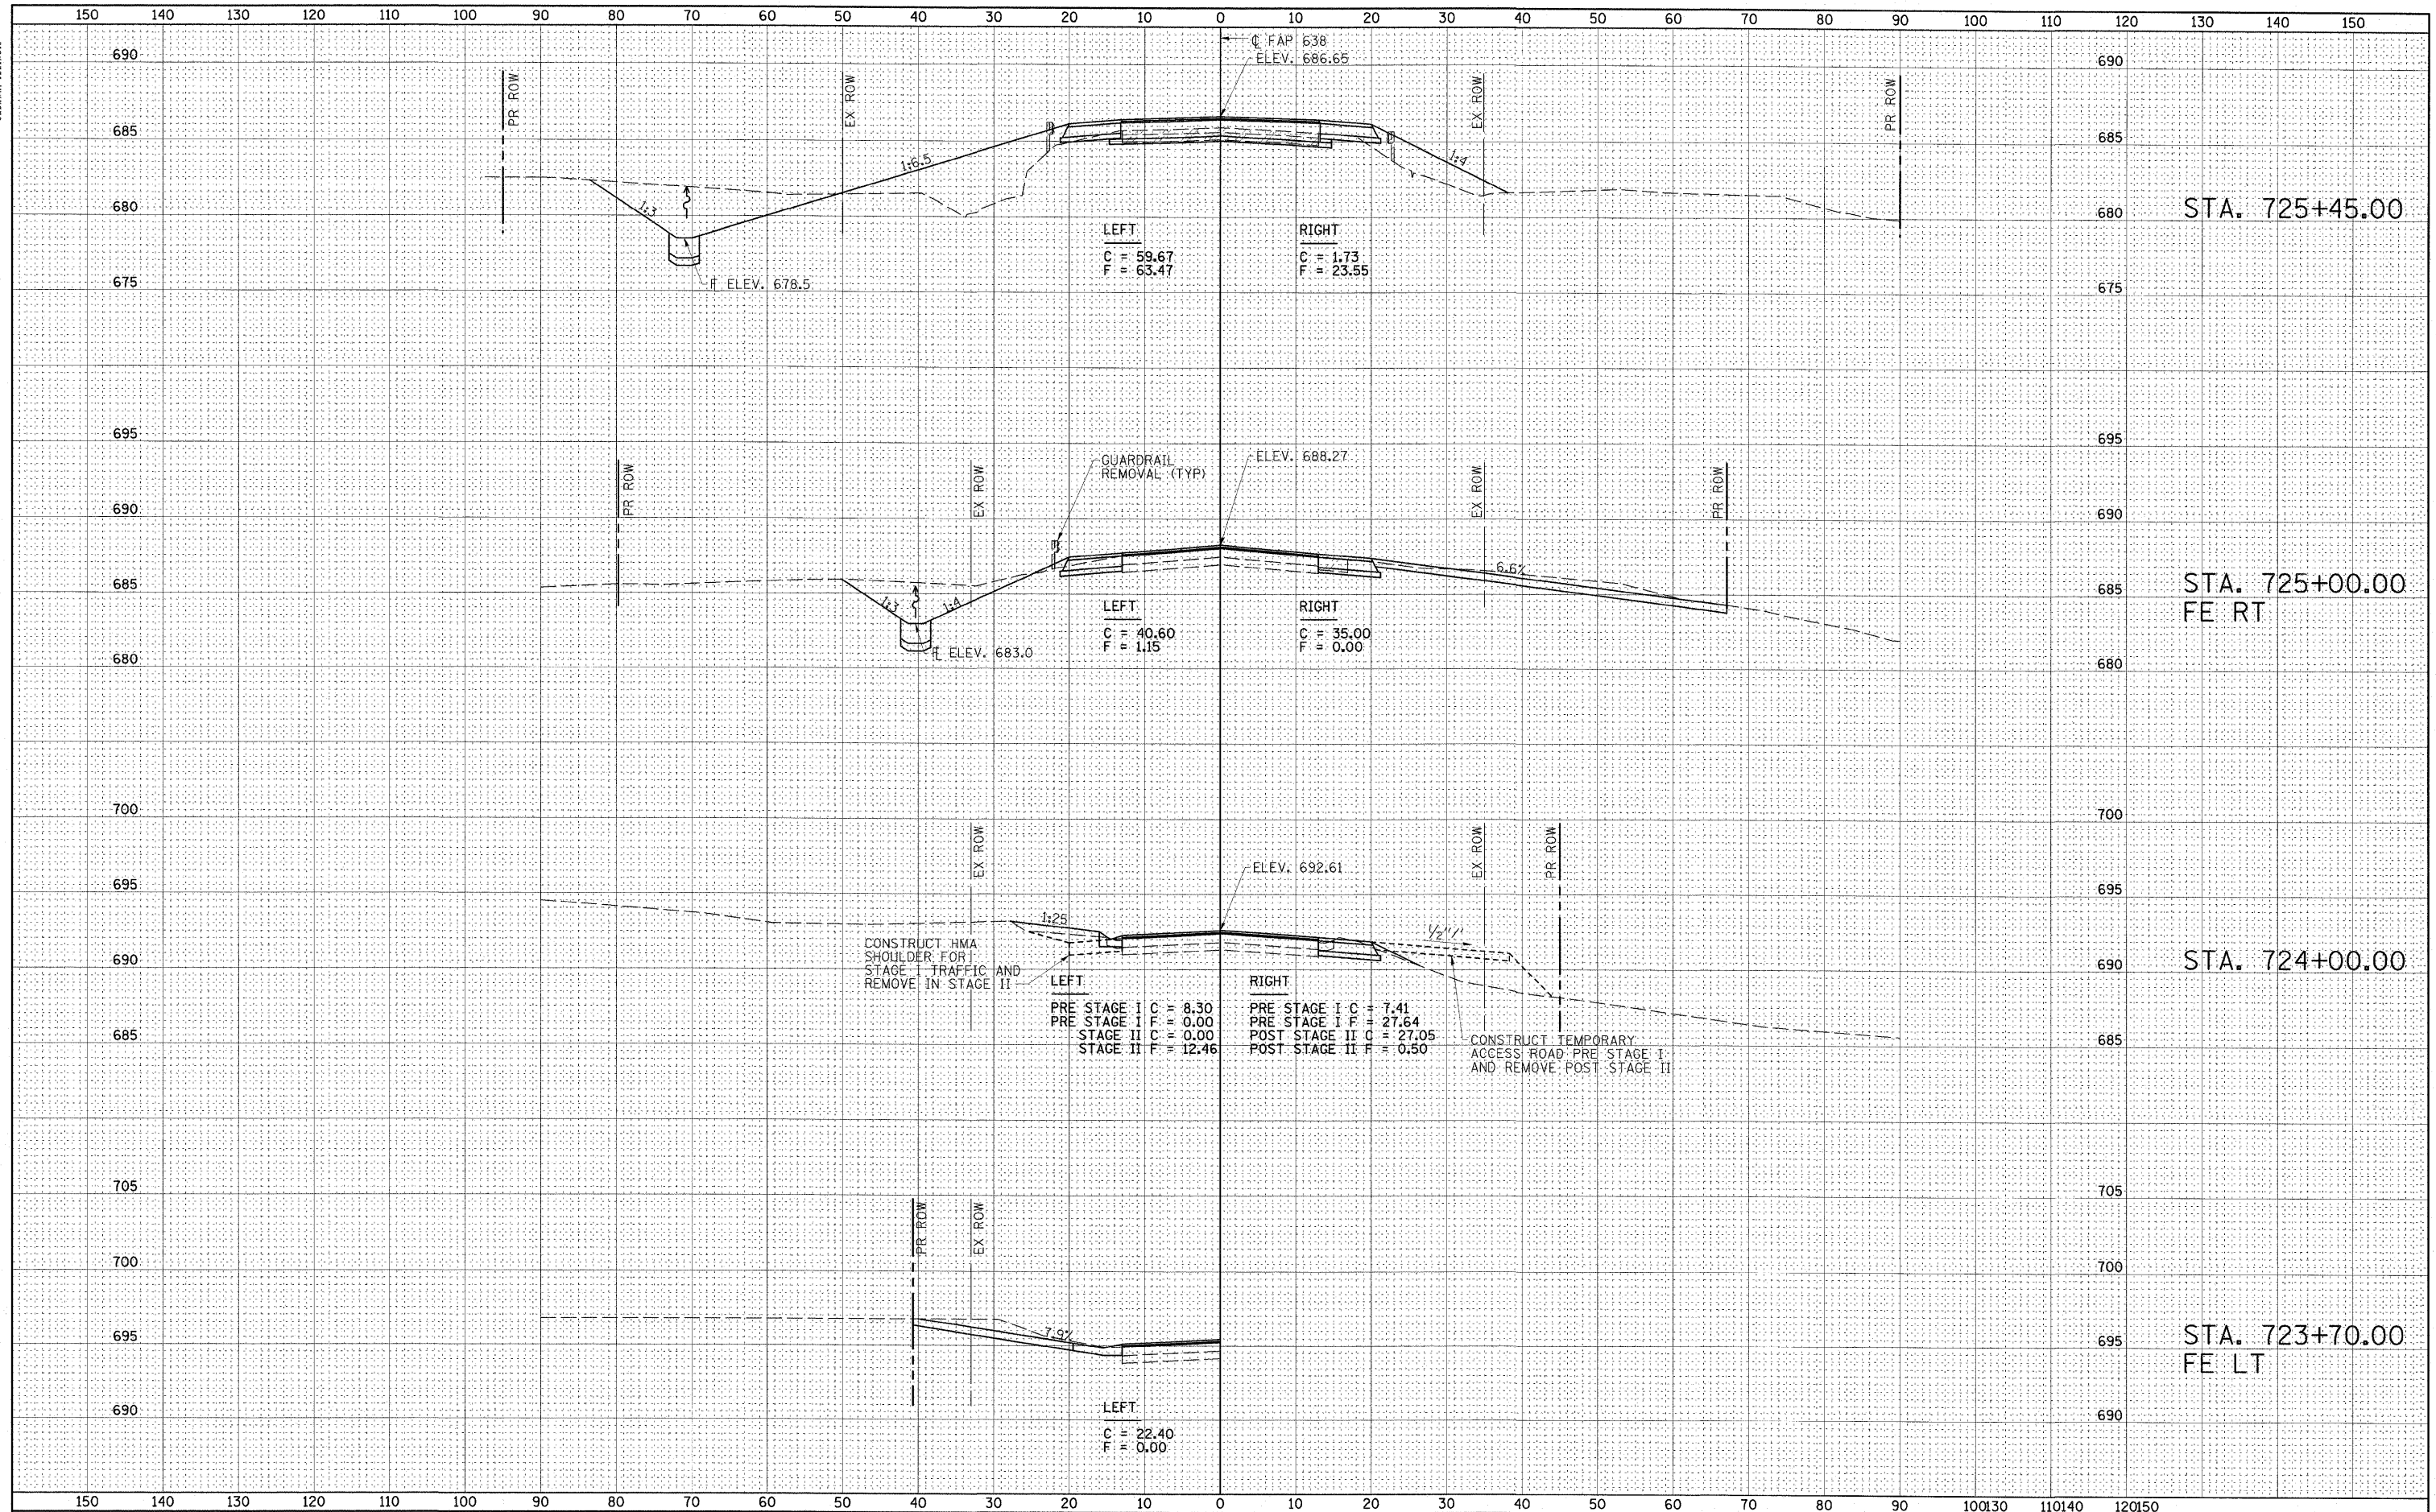

FINAL SURVEY	SURVEYED	BY	DATE
PLOTTED	PLOTTED		
NOTE BOOK	NOTE BOOK		
NO.	NO.		

ORIGINAL SURVEY	SURVEYED	BY	DATE
PLOTTED	PLOTTED		
NOTE BOOK	NOTE BOOK		
NO.	NO.		



FILE NAME =	USER NAME = HAS	DESIGNED - JMS	REVISED -	STATE OF ILLINOIS DEPARTMENT OF TRANSPORTATION	IL ROUTE 82 CROSS SECTIONS		F.A.P. RTE. 638	SECTION 136BR-1	COUNTY HENRY	TOTAL SHEETS 67	SHEET NO. 54	
Y:\DOT\829-04_64428\CADD\Highway\CADD Sheets\0264428-sht-xssht01.dgn	PLOT SCALE = 10'@ 7/8" / IN.	CHECKED - ELH	REVISED -		SCALE: 1"=10'-0"	SHEET NO. 3 OF 6 SHEETS	STA. 723+70 TO STA. 725+45	CONTRACT NO. 64428				
PLOT DATE = 3/23/2009	DATE - 03/13/09	REVISED -	REVISED -		FED. ROAD DIST. NO. ILLINOIS FED. AID PROJECT							