


DATE	
BY	
FINAL SURVEY	SURVEYED
NOTE BOOK	PLOTTED
NO.	TEMPLATE
	AREAS CHECKED

DATE	
BY	
ORIGINAL SURVEY	SURVEYED
NOTE BOOK	PLOTTED
NO.	TEMPLATE
	AREAS CHECKED

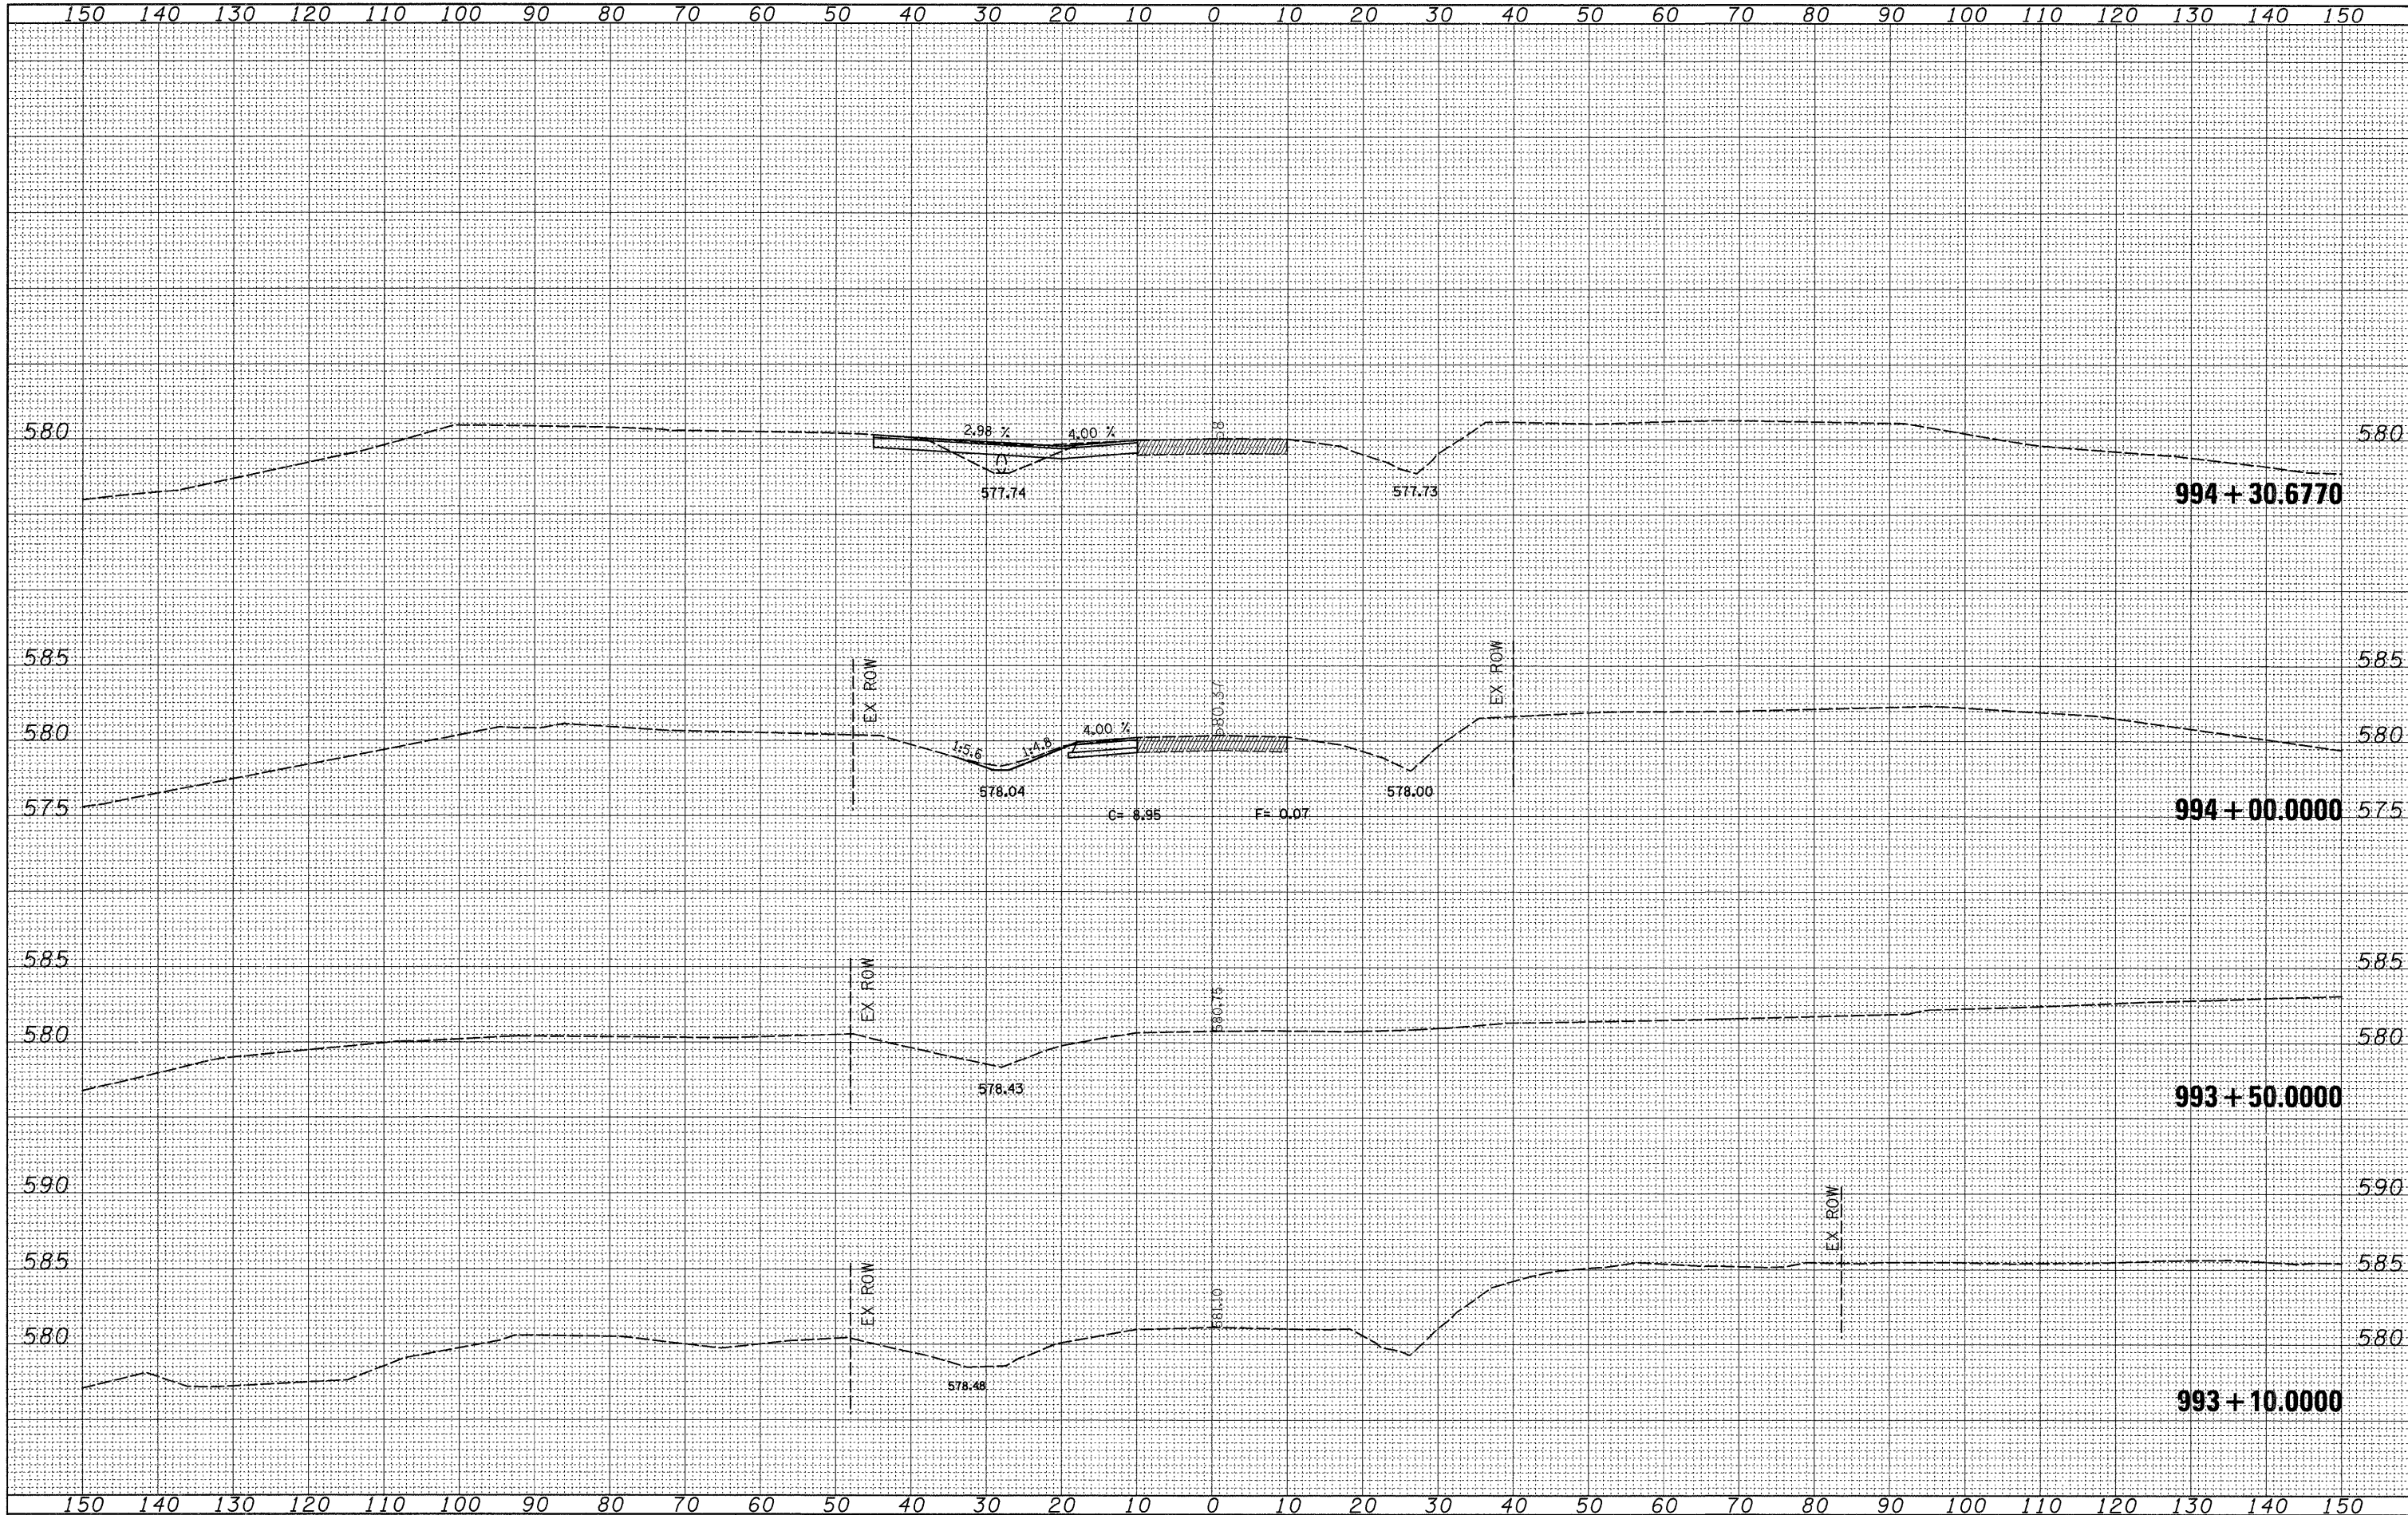

FILE NAME =	USER NAME = hensonke	DESIGNED -	REVISED -	STATE OF ILLINOIS DEPARTMENT OF TRANSPORTATION		IL 92 CROSS SECTIONS		F.A.P. RTE.	SECTION	COUNTY	TOTAL SHEETS	SHEET NO.
ci:\pw_work\pwwork\hensonke\dms34331\d10001.kml.dgn	PLOT SCALE = 10.0000' / IN.	DRAWN -	REVISED -					599	103MFT-T	ROCK ISLAND	55	43
	PLOT DATE = Wed Dec 03 14:53:58 2008	CHECKED -	REVISED -	SCALE:		SHEET NO.	OF SHEETS	STA. 993+10.0000 TO STA. 994+30.6770	CONTRACT NO. 64737			
								FED. ROAD DIST. NO. ILLINOIS FED. AID PROJECT				