


DATE	
BY	
NO.	
ORIGINAL SURVEY	
SURVEYED	
PLOTTED	
TEMPLATE	
NOTE BOOK	
AREAS CHECKED	

DATE	
BY	
NO.	
ORIGINAL SURVEY	
SURVEYED	
PLOTTED	
TEMPLATE	
NOTE BOOK	
AREAS CHECKED	

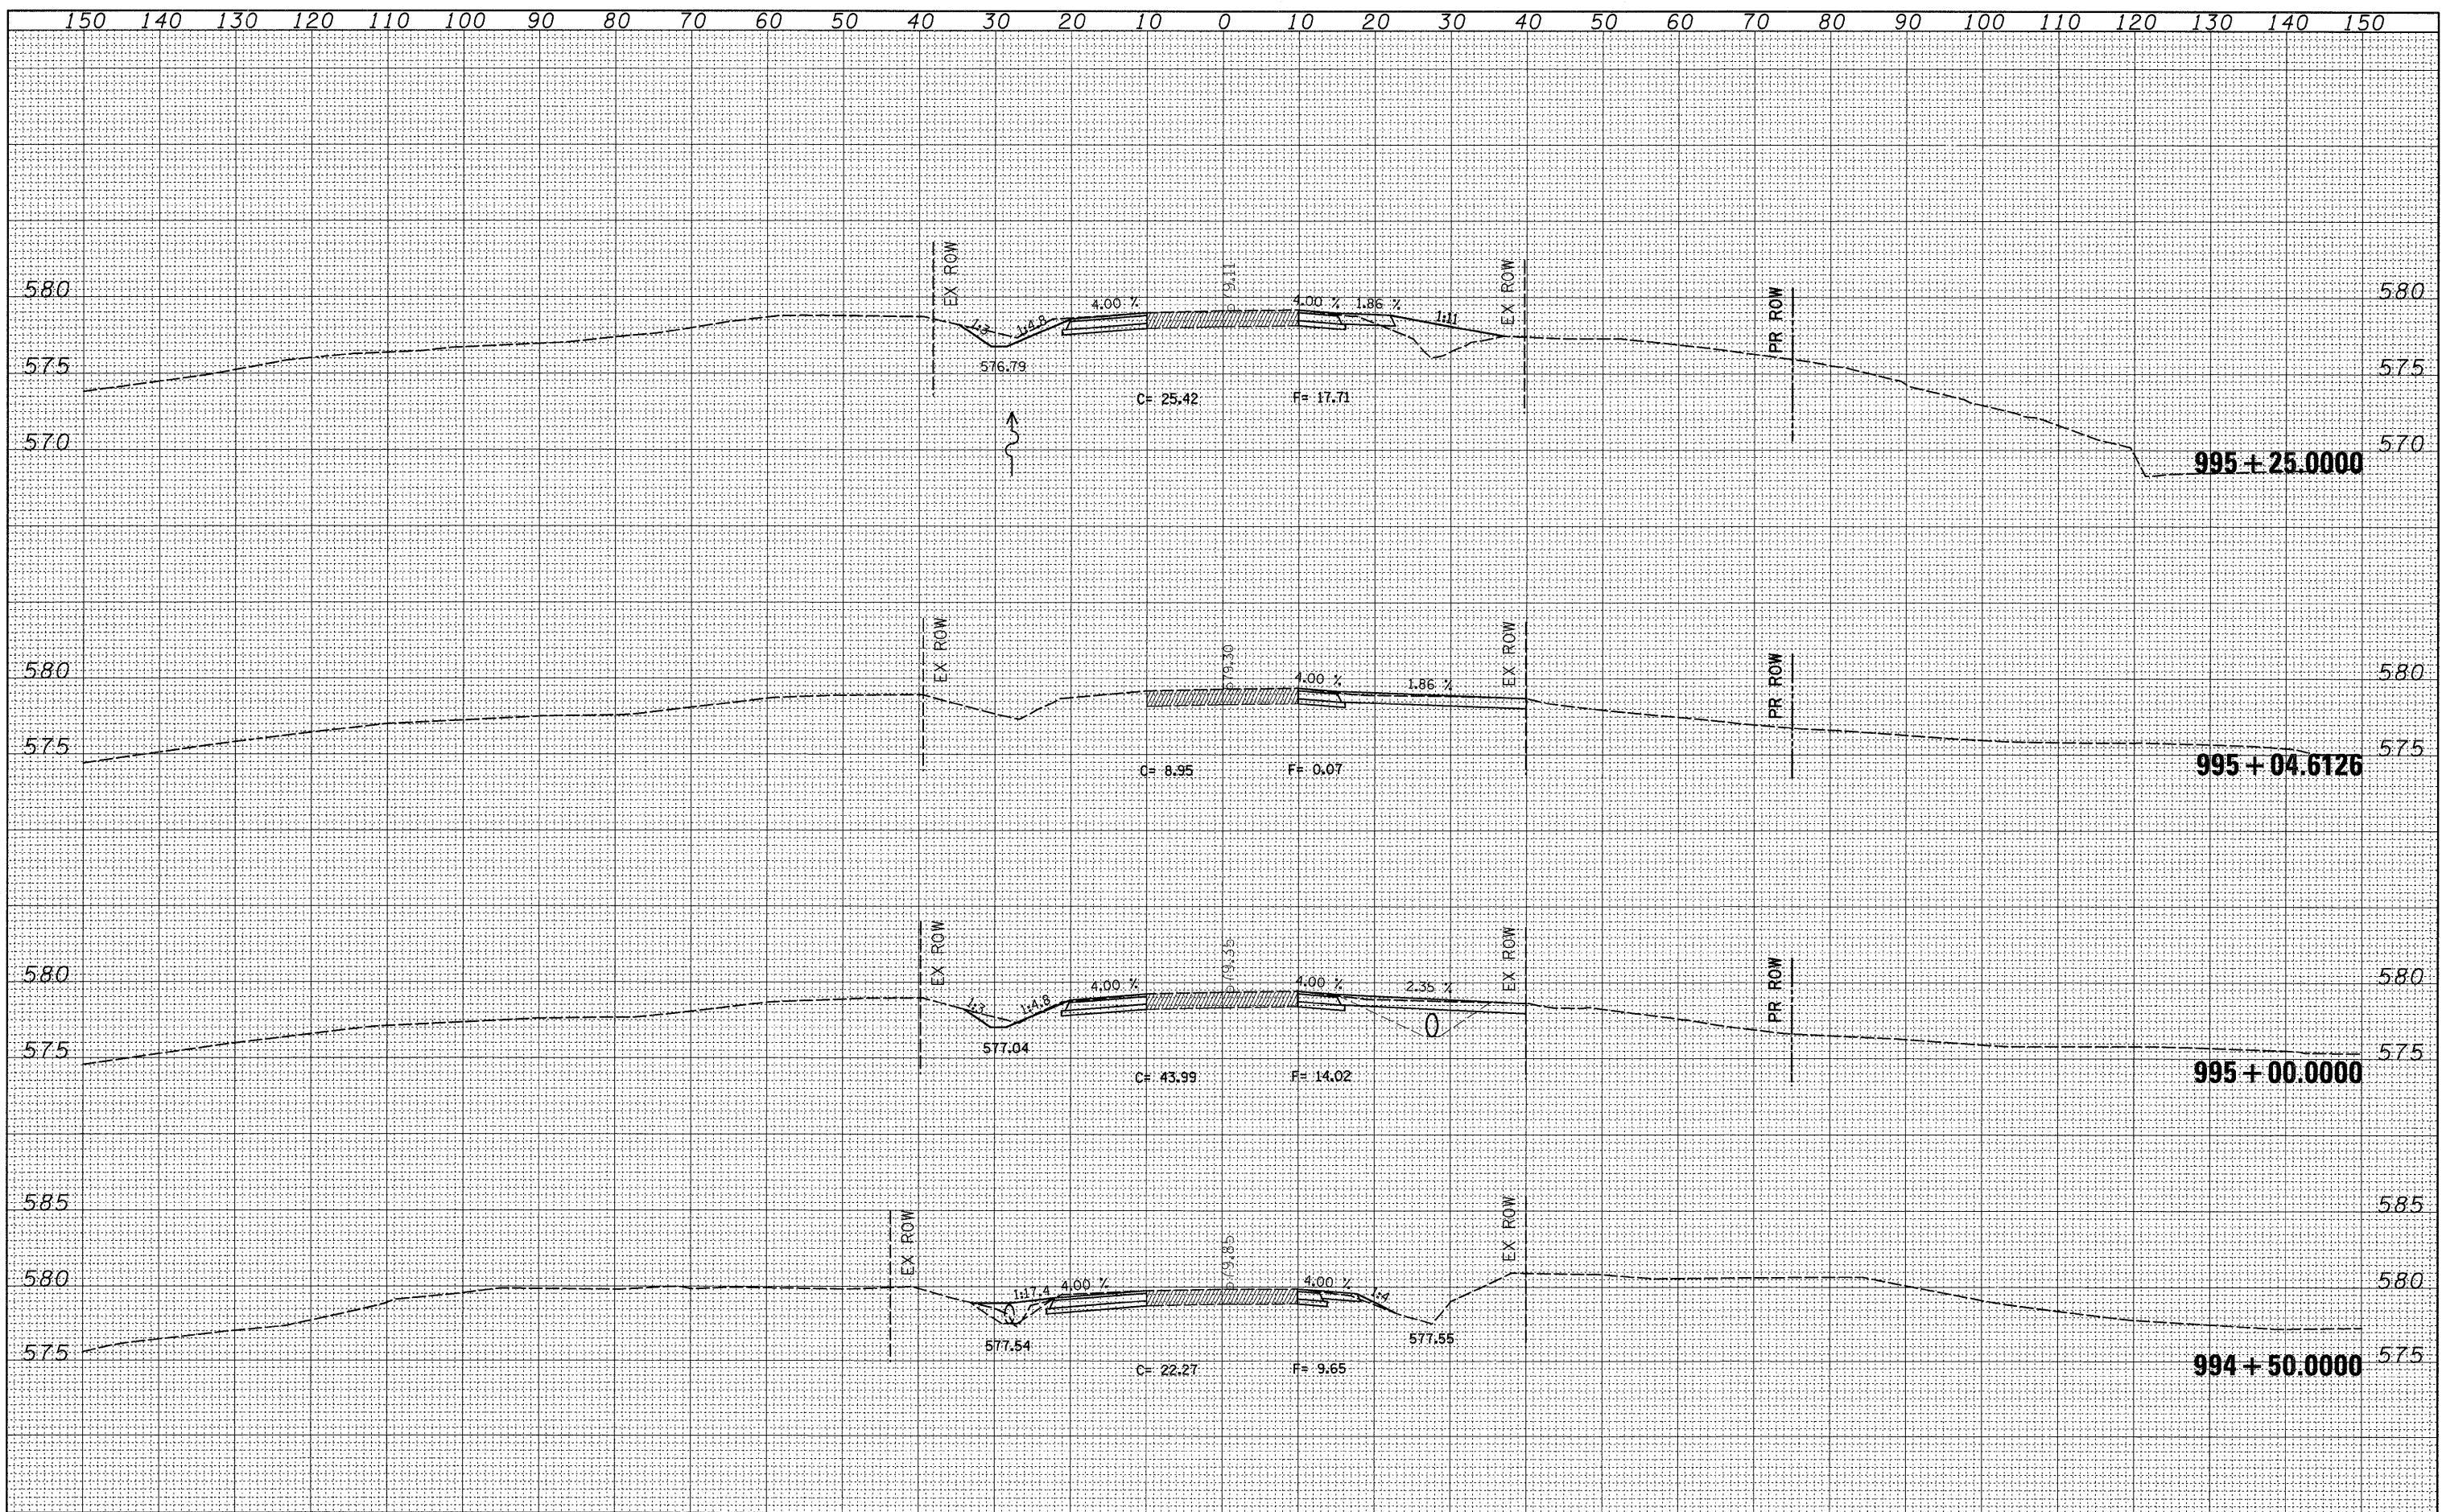

FILE NAME =	USER NAME = hensonke	DESIGNED -	REVISED -	STATE OF ILLINOIS DEPARTMENT OF TRANSPORTATION				IL 92 CROSS SECTIONS				F.A.P. RTE.	SECTION	COUNTY	TOTAL SHEETS	SHEET NO.
ci:\pw_work\pw\dot\hensonke\dms34331\d10001.xml.dgn		DRAWN -	REVISED -					SCALE:	SHEET NO.	OF	SHEETS	STA. 994+50.0000 TO STA. 995+25.0000	599	103MFT-T	ROCK ISLAND	55
		CHECKED -	REVISED -									CONTRACT NO. 64737				
		DATE -	REVISED -									ILLINOIS FED. AID PROJECT				