


|               |  |
|---------------|--|
| DATE          |  |
| BY            |  |
| SURVEYED      |  |
| PLOTTED       |  |
| TEMPLATE      |  |
| AREAS CHECKED |  |
| NO.           |  |

|               |  |
|---------------|--|
| DATE          |  |
| BY            |  |
| SURVEYED      |  |
| PLOTTED       |  |
| TEMPLATE      |  |
| AREAS CHECKED |  |
| NO.           |  |

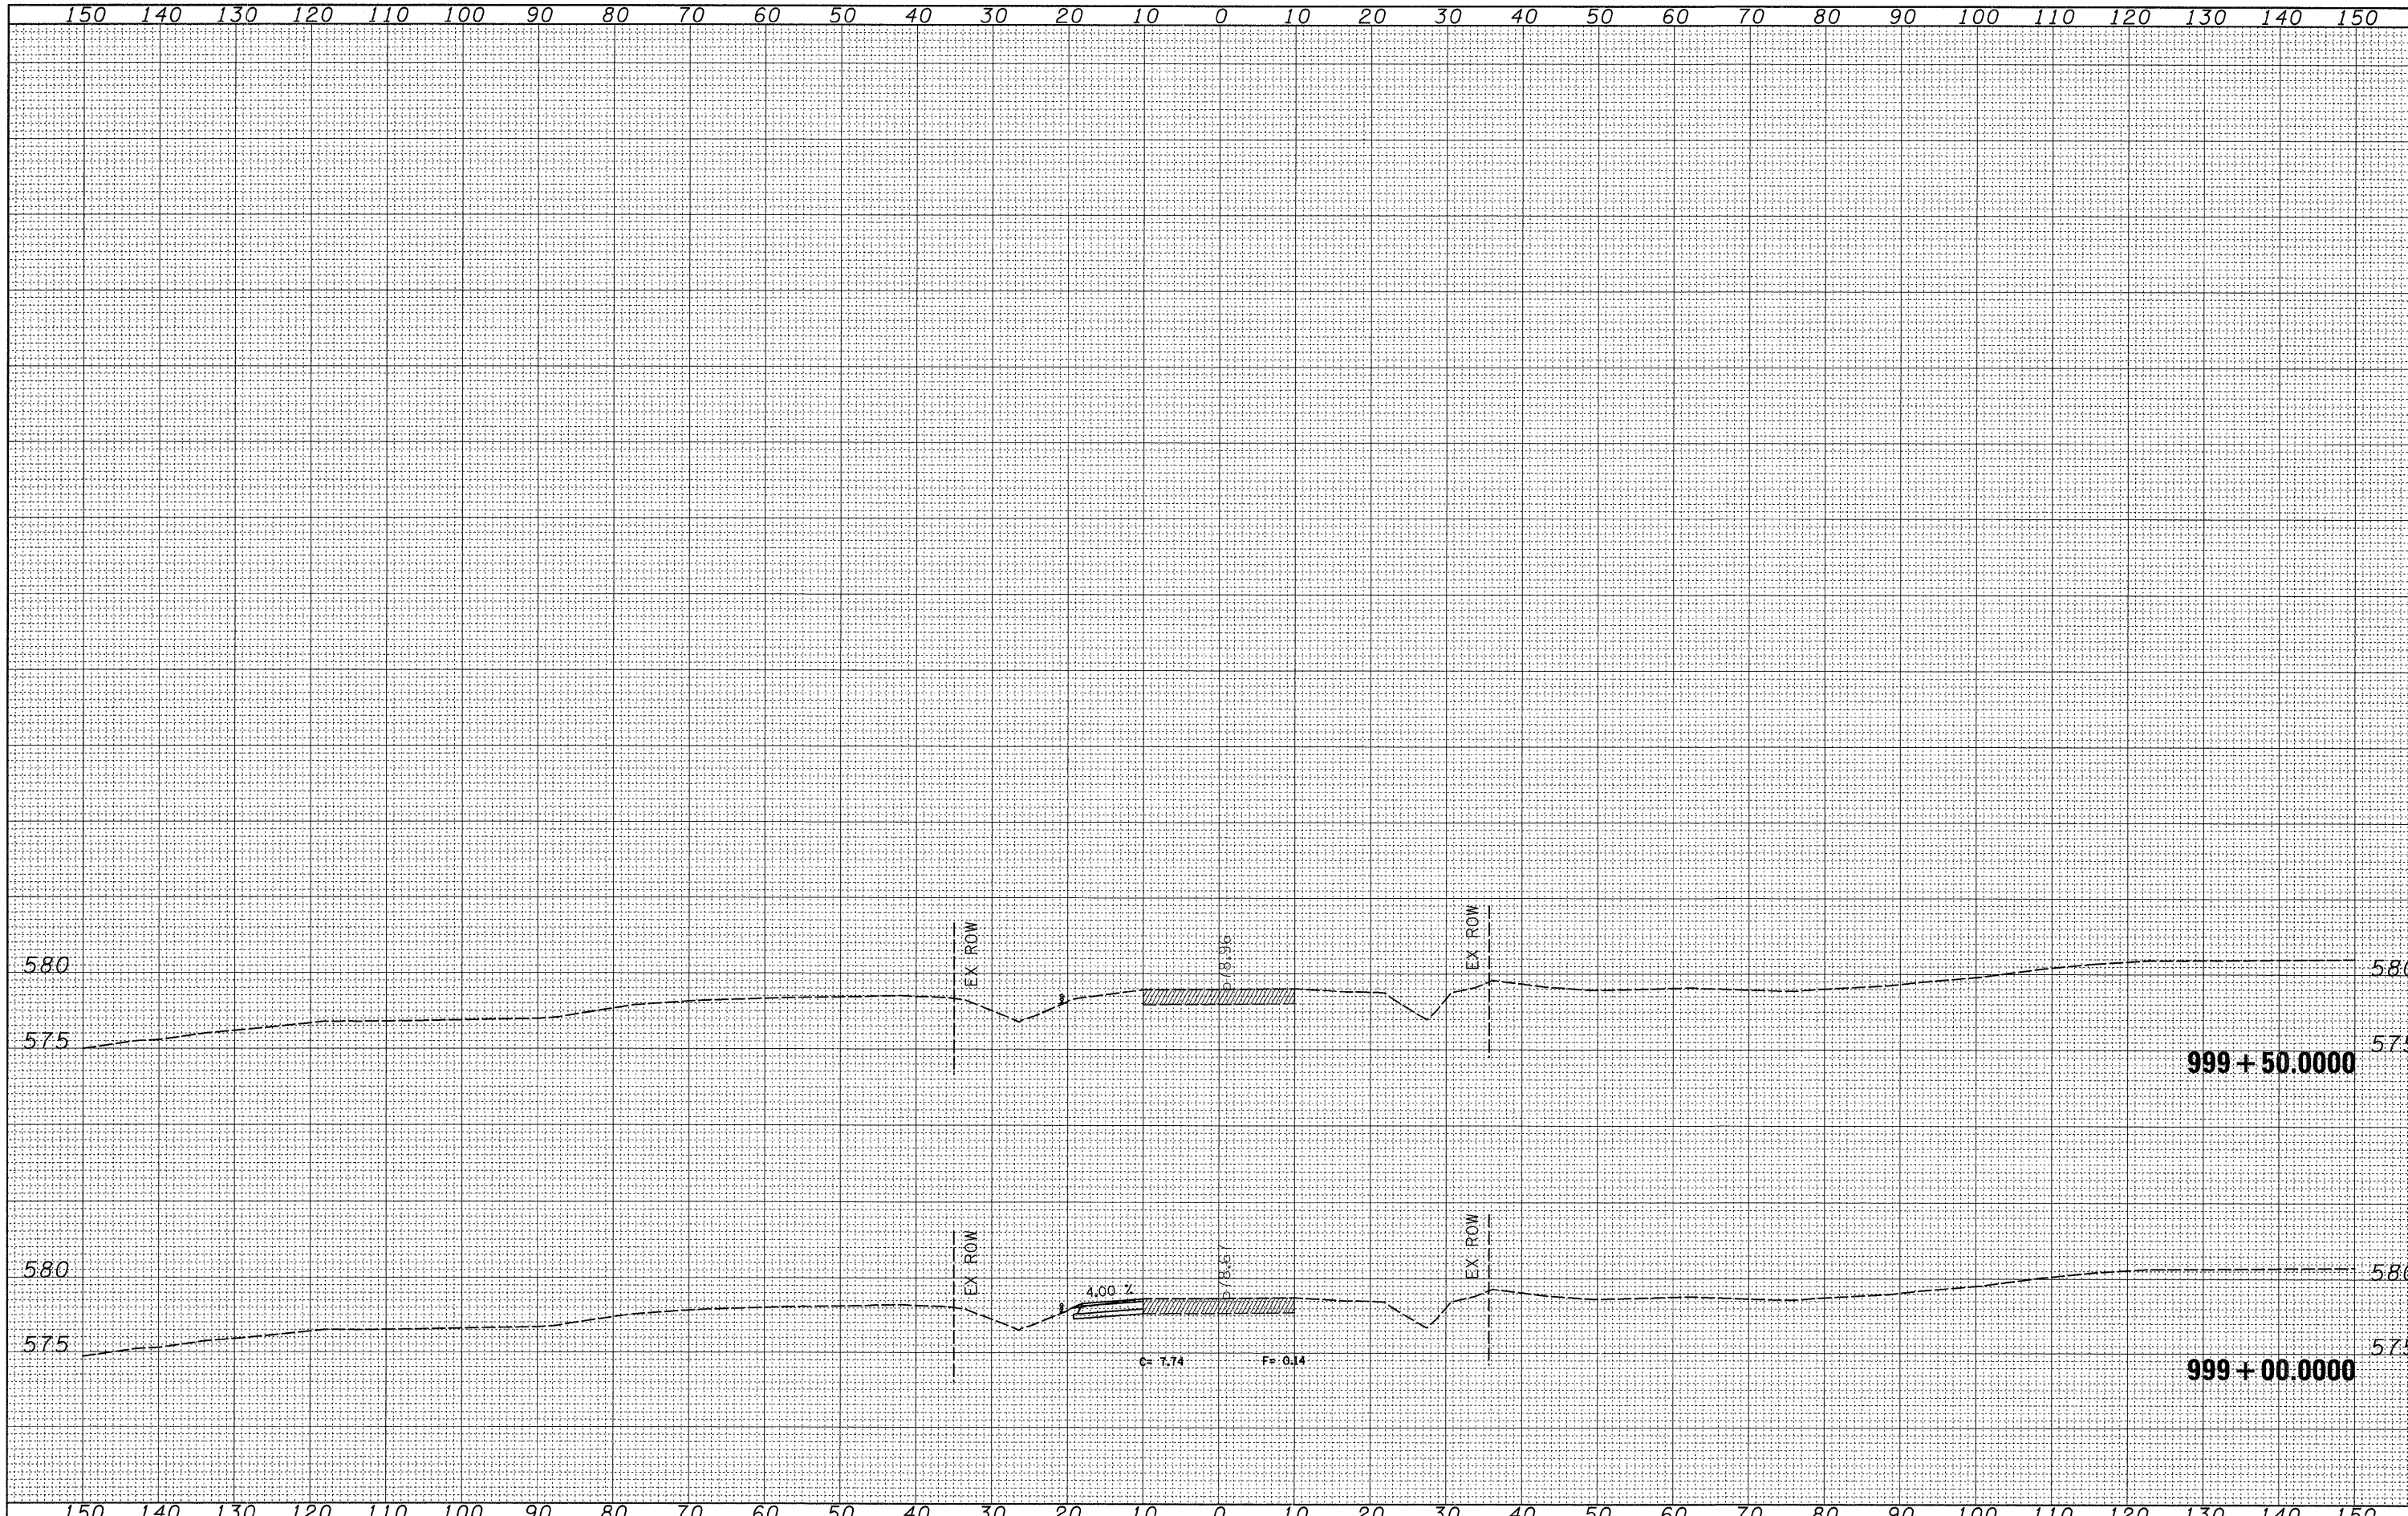

|  |                      |            |                           |   |           |    |        |                                      |  |  |  |             |             |        |              |           |
|--|----------------------|------------|---------------------------|---|-----------|----|--------|--------------------------------------|--|--|--|-------------|-------------|--------|--------------|-----------|
| FILE NAME =  | USER NAME = hensonke | DESIGNED - | REVISED -                 | <b>STATE OF ILLINOIS</b><br><b>DEPARTMENT OF TRANSPORTATION</b> |           |    |        | <b>IL 92 CROSS SECTIONS</b>          |  |  |  | F.A.P. RTE. | SECTION     | COUNTY | TOTAL SHEETS | SHEET NO. |
| ci:\pw_work\prdot\hensonke\dms34331\d10001.xml.dgn | DRAWN -              | REVISED -  | 599                       |   |           |    |        |                                      |  |  |  | 103MFT-T    | ROCK ISLAND | 55     | 50           |           |
| PLOT SCALE = 10.0000' / IN.                        | CHECKED -            | REVISED -  | CONTRACT NO. 64737        |   |           |    |        |                                      |  |  |  |             |             |        |              |           |
| PLOT DATE = Wed Dec 03 14:54:02 2008               | DATE -               | REVISED -  | ILLINOIS FED. AID PROJECT |   |           |    |        |                                      |  |  |  |             |             |        |              |           |
|  |                      |            |                           | SCALE:  | SHEET NO. | OF | SHEETS | STA. 999+00.0000 TO STA. 999+50.0000 |  |  |  |             |             |        |              |           |