


TYPICAL SECTIONS

PROPOSED TYPICAL

STA 1171+50 - STA 1172+50


CL IL 26

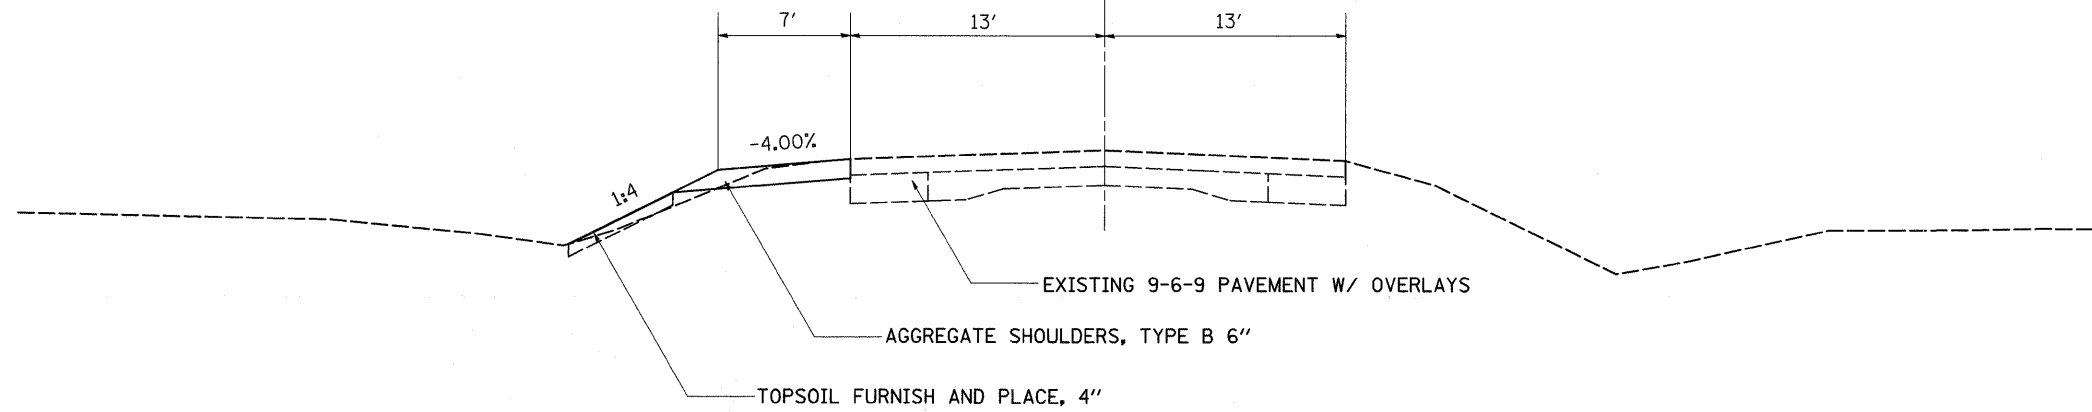

PROPOSED TYPICAL

STA 1172+50 - STA 1176+00

CL IL 26

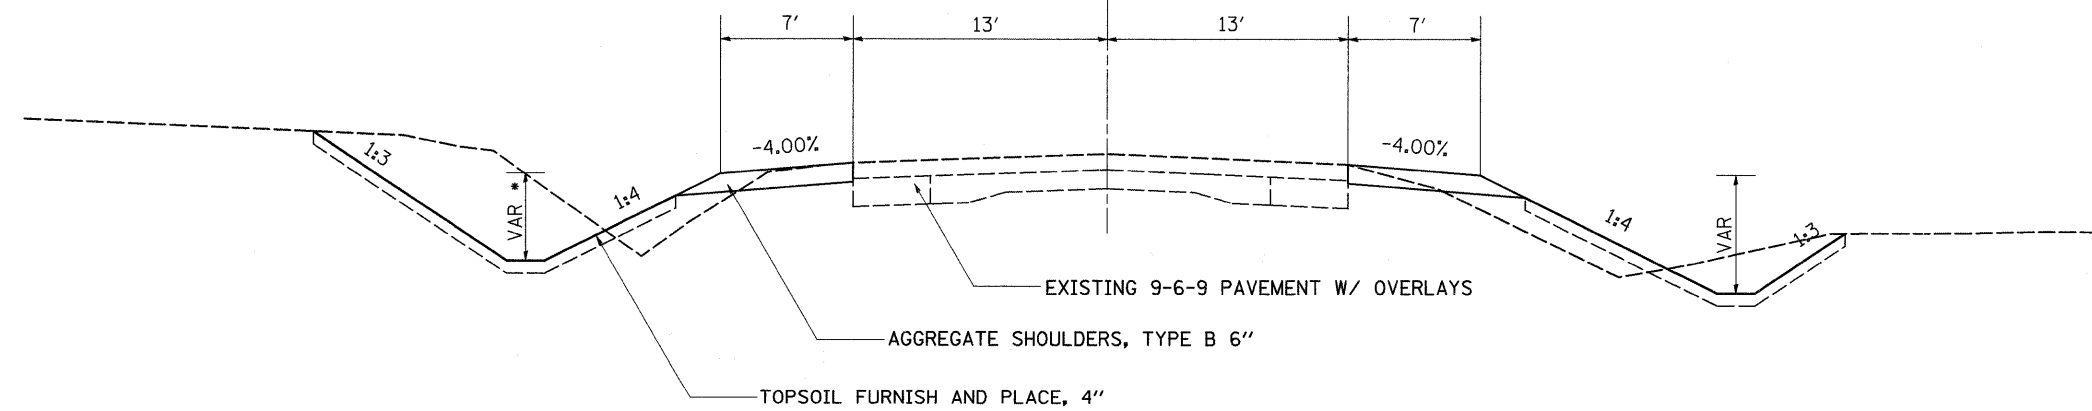

* NO DITCH FROM LT STA 1172+50 - LT STA 1173+67.67

FILE NAME =	USER NAME = goffjl	DESIGNED -	REVISED -	STATE OF ILLINOIS DEPARTMENT OF TRANSPORTATION	TYPICAL SECTIONS				F.A.P. RTE.	SECTION	COUNTY	TOTAL SHEETS	SHEET NO.	
c:\pw_work\FWIDOT\GOFFJL\dms34801\d20383.tsp.dgn		DRAWN -	REVISED -		SCALE:	SHEET NO.	OF	SHEETS	STA.	TO STA.	316	2T	48	6
PLOT SCALE = 50.0000' / IN.		CHECKED -	REVISED -						CONTRACT NO. 64851					
PLOT DATE = Wed Mar 11 10:32:14 2009		DATE -	REVISED -						ILLINOIS FED. AID PROJECT					