


TYPICAL SECTIONS


PROPOSED TYPICAL

STA 1199+50 - STA 1203+50

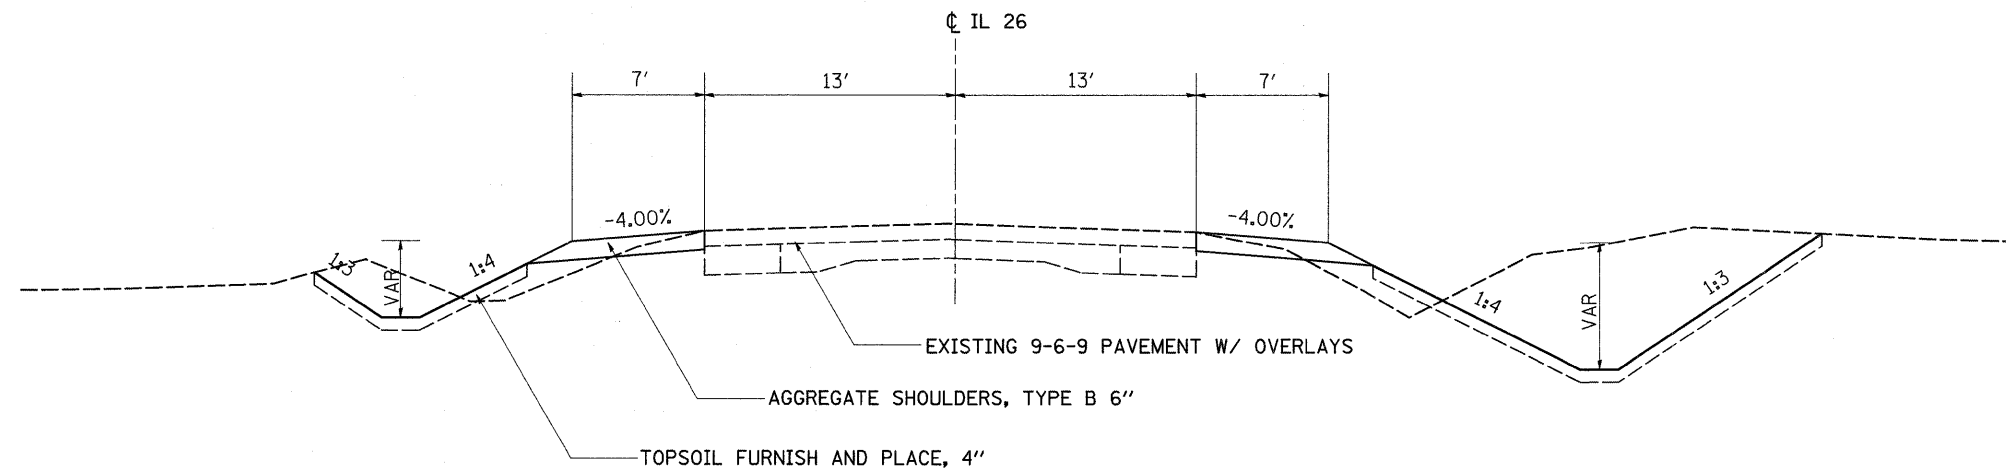

PROPOSED TYPICAL

STA 1281+50 - STA 1285+50

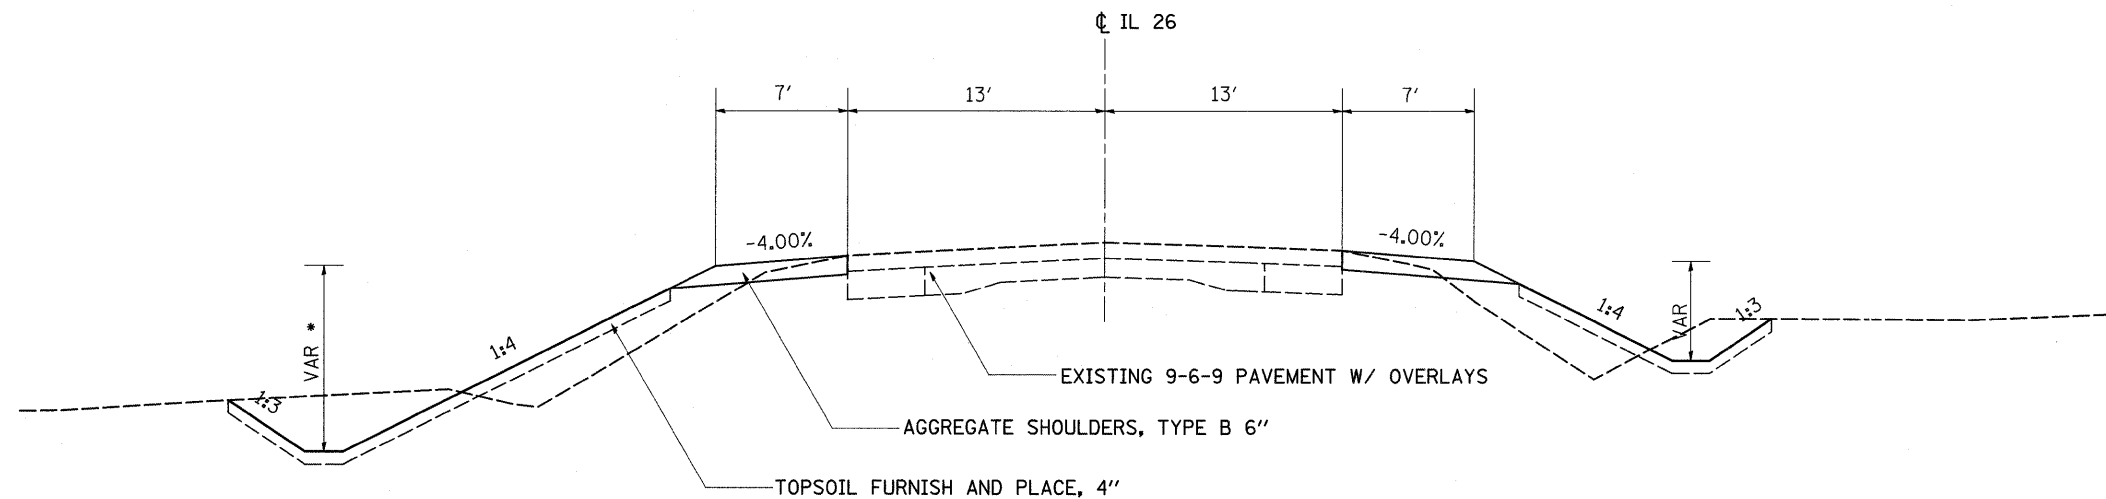

* NO DITCH FROM LT STA 1283+74.63 - LT STA 1285+50

FILE NAME =	USER NAME = goffjl	DESIGNED -	REVISED -	STATE OF ILLINOIS DEPARTMENT OF TRANSPORTATION	TYPICAL SECTIONS				F.A.P. RTE.	SECTION	COUNTY	TOTAL SHEETS	SHEET NO.
c:\pw_work\PWIDOT\G0FFJL\dms34801\d00383typ.dgn		DRAWN -	REVISED -		316	2T	OGLE	48	7				
PLOT SCALE = 50.0000' / IN.		CHECKED -	REVISED -		CONTRACT NO. 64851								
PLOT DATE = Wed Mar 11 10:32:14 2009		DATE -	REVISED -		SCALE:	SHEET NO.	OF SHEETS	STA.	TO STA.	FED. ROAD DIST. NO.	ILLINOIS FED. AID PROJECT		