


TYPICAL SECTIONS

PROPOSED CULVERT TYPICAL

STA 1173+89.80

S.N. 071-1223

Ø IL 26

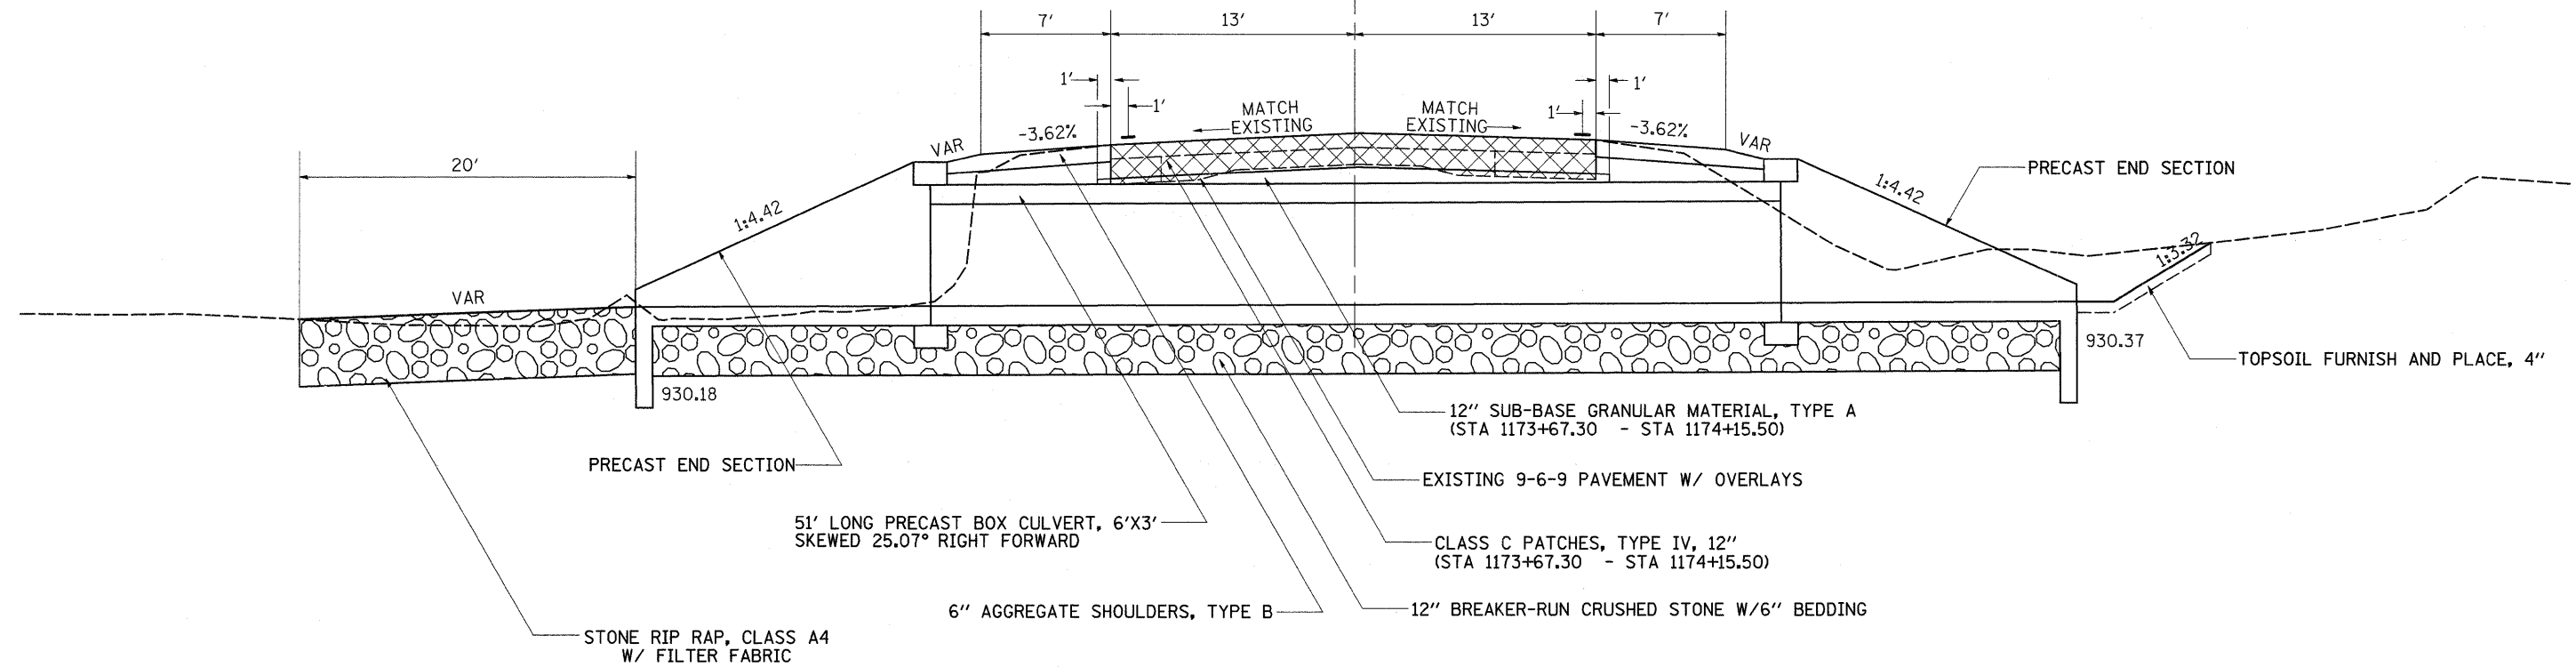

FILE NAME =	USER NAME = goffjl	DESIGNED -	REVISED -	STATE OF ILLINOIS DEPARTMENT OF TRANSPORTATION	TYPICAL SECTIONS				F.A.P. RTE.	SECTION	COUNTY	TOTAL SHEETS	SHEET NO.	
ct\pw_work\PWIDOT\GOFFJL\dms34801\d00383.tgp.dgn		DRAWN -	REVISED -		SCALE:	SHEET NO.	OF	SHEETS	STA.	TO STA.	316	2T	48	8
		CHECKED -	REVISED -		CONTRACT NO. 64851									
		DATE -	REVISED -		FED. ROAD DIST. NO. ILLINOIS FED. AID PROJECT									
PLOT SCALE = 50.0000' / IN.														
PLOT DATE = Wed Mar 11 10:32:14 2009														