


TYPICAL SECTIONS

PROPOSED CULVERT TYPICAL

STA 1201+61.08
S.N. 071-1224
Ø IL 26

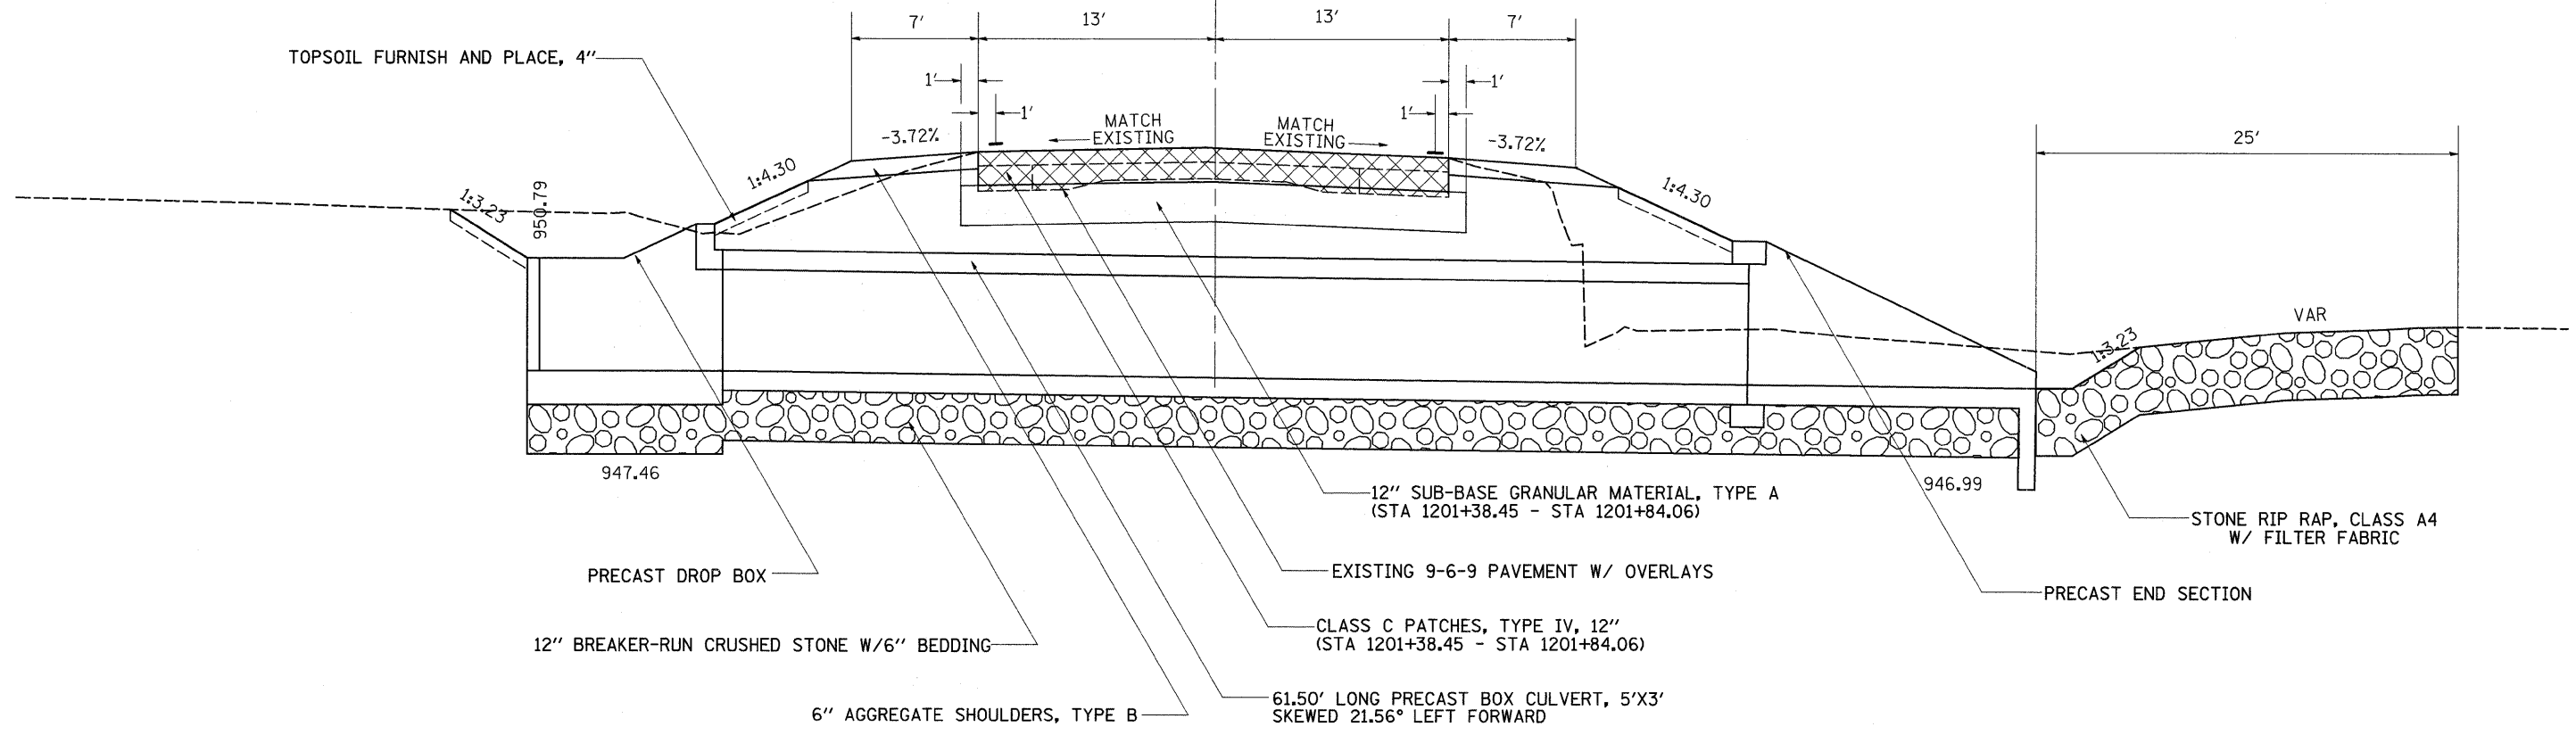

FILE NAME =	USER NAME = goffjl	DESIGNED -	REVISED -	STATE OF ILLINOIS DEPARTMENT OF TRANSPORTATION	TYPICAL SECTIONS				F.A.P. RTE.	SECTION	COUNTY	TOTAL SHEETS	SHEET NO.
ct\pw_work\PWIDOT\GOFFJL\dms34801\d00363typ.dgn		DRAWN -	REVISED -		316	2T	OGLE	48	9				
PLGT SCALE = 50.0000' / IN.		CHECKED -	REVISED -		CONTRACT NO. 64851								
PLGT DATE = Wed Mar 11 10:32:15 2009		DATE -	REVISED -		SCALE:	SHEET NO.	OF SHEETS	STA.	TO STA.	FED. ROAD DIST. NO.	ILLINOIS FED. AID PROJECT		