
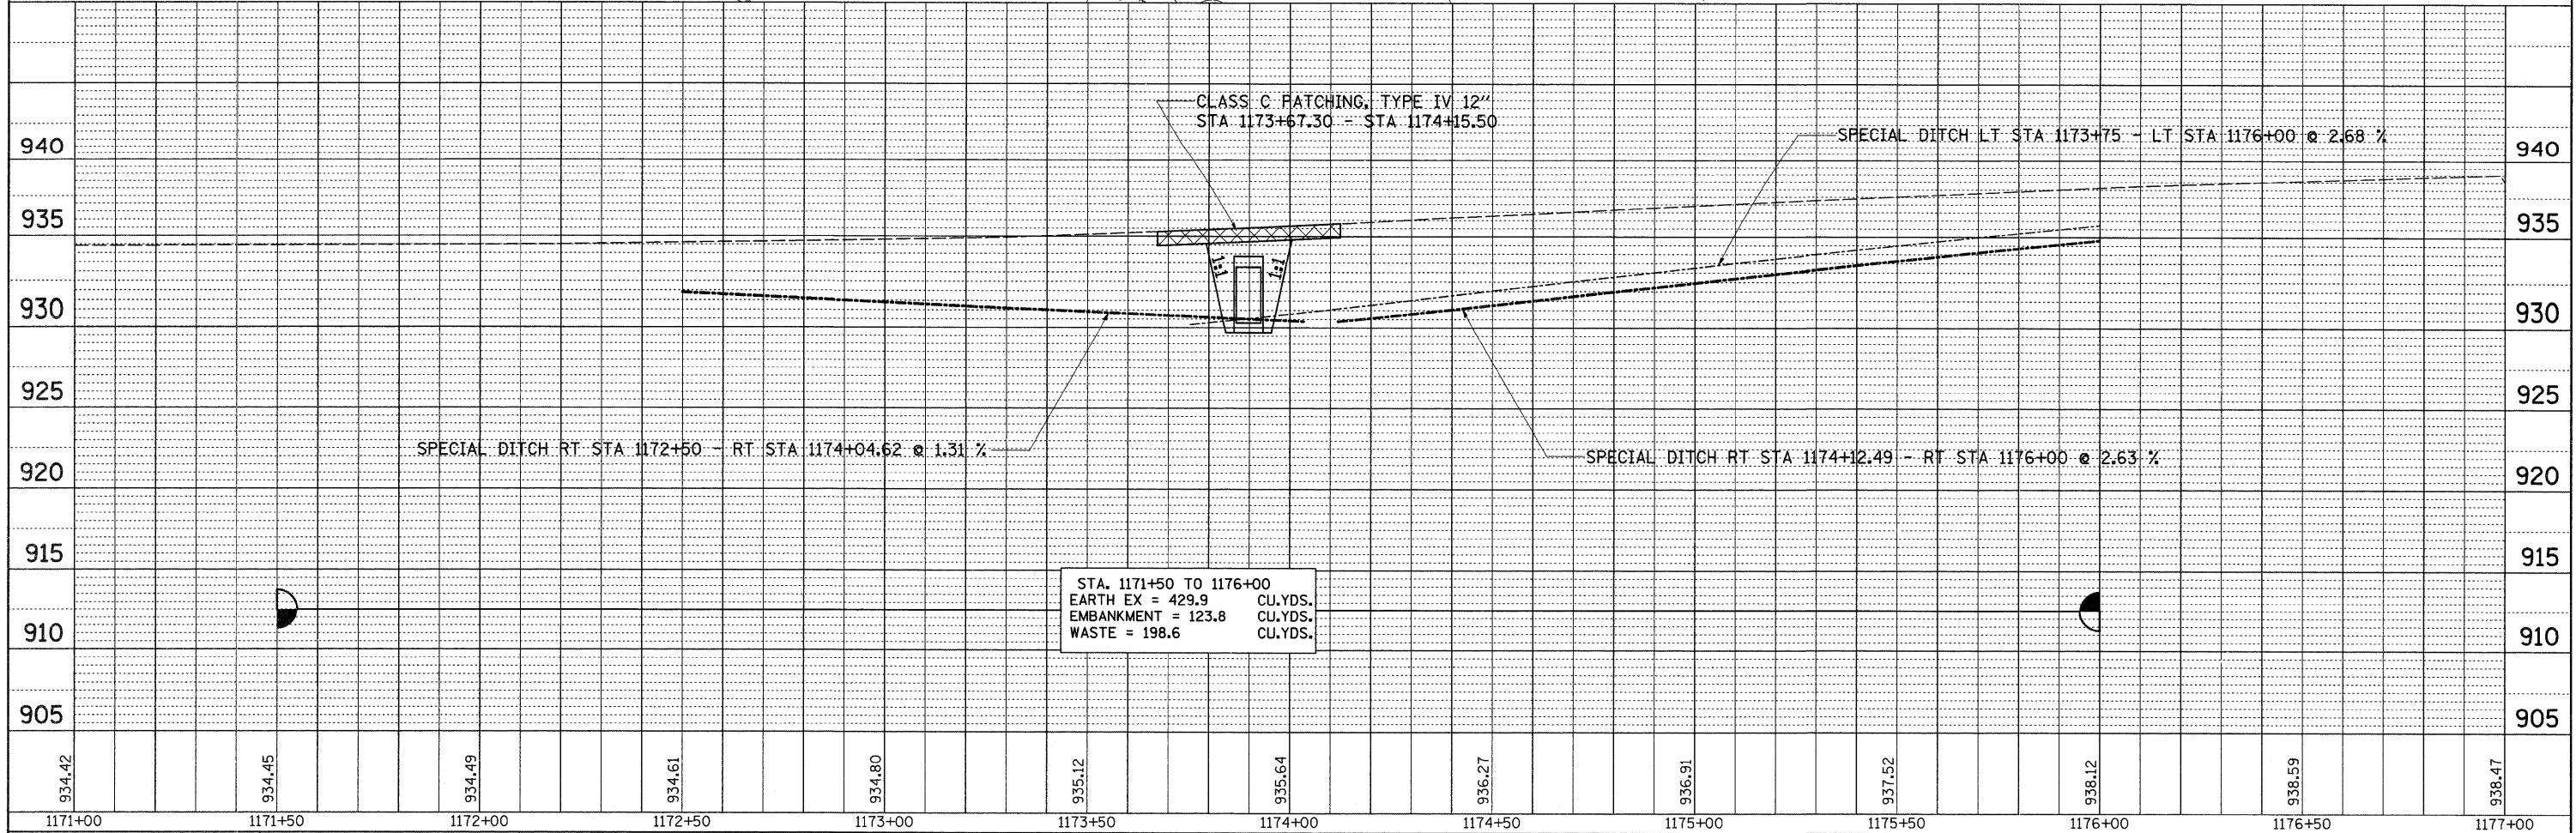


DATE: _____ BY: _____
 SURVEYED: _____ CHECKED: _____
 PLAN: _____ CHECKED: _____
 NOTE BOOK NO. _____
 CAD FILE NAME: _____

DATE: _____ BY: _____
 SURVEYED: _____ CHECKED: _____
 PROFILE: _____ CHECKED: _____
 NOTE BOOK NO. _____
 STRUCTURE NOTATION: CHKD

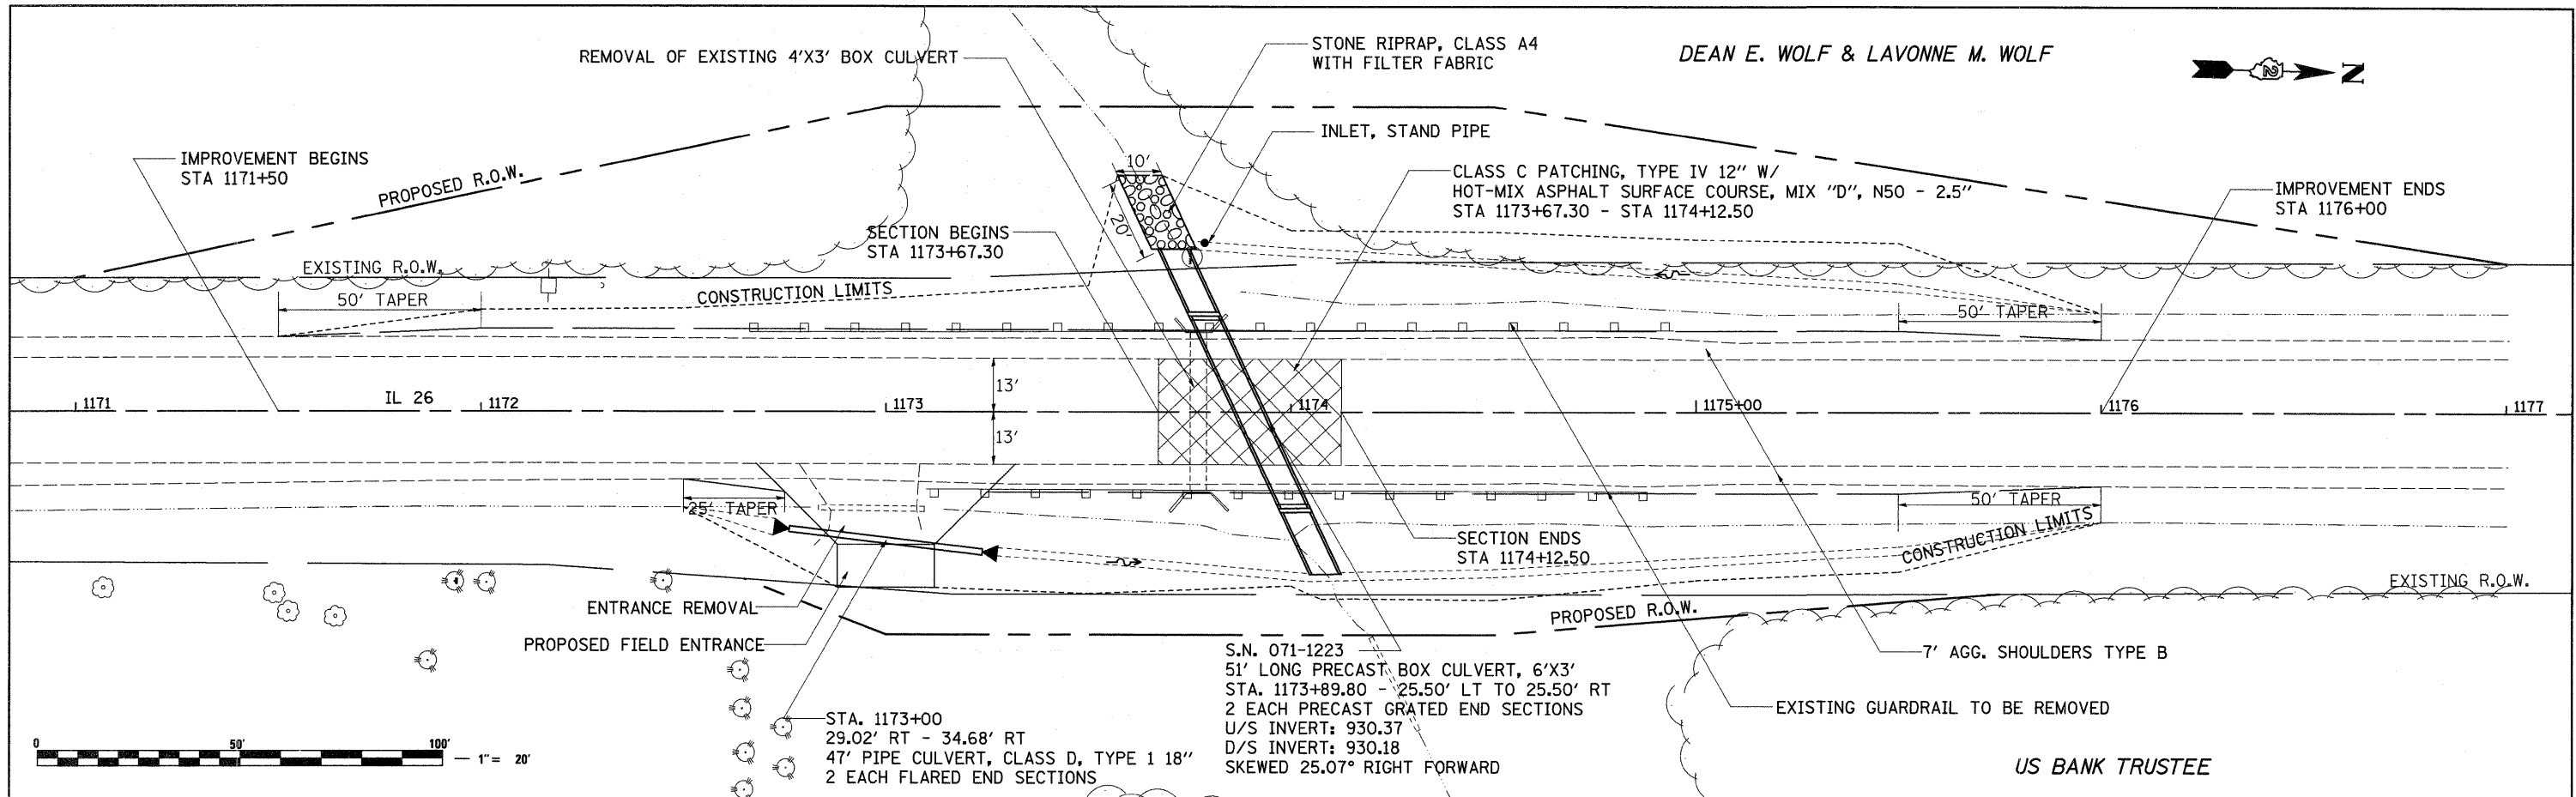

FILE NAME =	USER NAME = gaffjl	DESIGNED -	REVISED -	STATE OF ILLINOIS DEPARTMENT OF TRANSPORTATION				IL 26 CULVERTS				F.A.P. RTE. 316	SECTION 2T	COUNTY OGLE	TOTAL SHEETS 48	SHEET NO. 17
CONTRACT NO. 64851	SCALE: SHEET NO. OF SHEETS STA. TO STA.															