


VIRGIL L. BOCKER & JUDITH A. BOCKER

FIELD TILE JUNCTION VAULTS 2' DIA.
 8' STORM SEWERS, CLASS A, TYPE 2 18"
 EXPLORATION TRENCH 52" DEPTH
 FIELD TILE TO BE REMOVED
 REMOVAL OF EXISTING 4'X3' BOX CULVERT

S.N. 071-1224
 61.50' LONG PRECAST BOX CULVERT, 5'X3'
 STA. 1201+61.08 - 29.50' LT TO 32.00' RT
 PRECAST GRATED END SECTION - RT (SEE DETAIL)
 PRECAST DROP STRUCTURE - LT (SEE DETAIL)
 U/S INVERT: 947.46
 D/S INVERT: 946.99
 SKEWED 21.56° LEFT FORWARD

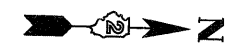

IMPROVEMENT BEGINS
 STA 1199+50

SECTION BEGINS
 STA 1201+38.45

SECTION ENDS
 STA 1201+84.06

PROPOSED R.O.W.

EXISTING R.O.W.

CONSTRUCTION LIMITS

50' TAPER

50' TAPER

1199

IL 26

1200+00

1201

1202

1203

1204

EXISTING R.O.W.

PROPOSED R.O.W.

CONSTRUCTION LIMITS

50' TAPER

IMPROVEMENT ENDS
 STA 1203+50

7' AGG. SHOULDERS TYPE B

EXISTING GUARDRAIL TO BE REMOVED

US BANK TRUSTEE



CLASS C PATCHING, TYPE IV 12" W/
 HOT-MIX ASPHALT SURFACE COURSE, MIX "D", N50 - 2.5"
 STA 1201+38.45 - STA 1201+84.06

STONE RIPRAP, CLASS A4
 WITH FILTER FABRIC

CLASS C PATCHING, TYPE IV 12"
 STA 1201+38.45 - STA 1201+84.06


SPECIAL DITCH LT STA 1199+50 - LT STA 1201+68.62 @ 1.49 %

SPECIAL DITCH LT STA 1201+75.07 - LT STA 1203+50 @ 2.77 %

SPECIAL DITCH RT STA 1199+50 - RT STA 1201+39.87 @ 3.31 %

SPECIAL DITCH RT STA 1201+46.31 - RT STA 1203+50 @ 4.36 %

STA. 1199+50 TO 1203+50
 EARTH EX = 364.6 CU.YDS.
 EMBANKMENT = 220.0 CU.YDS.
 WASTE = 53.5 CU.YDS.

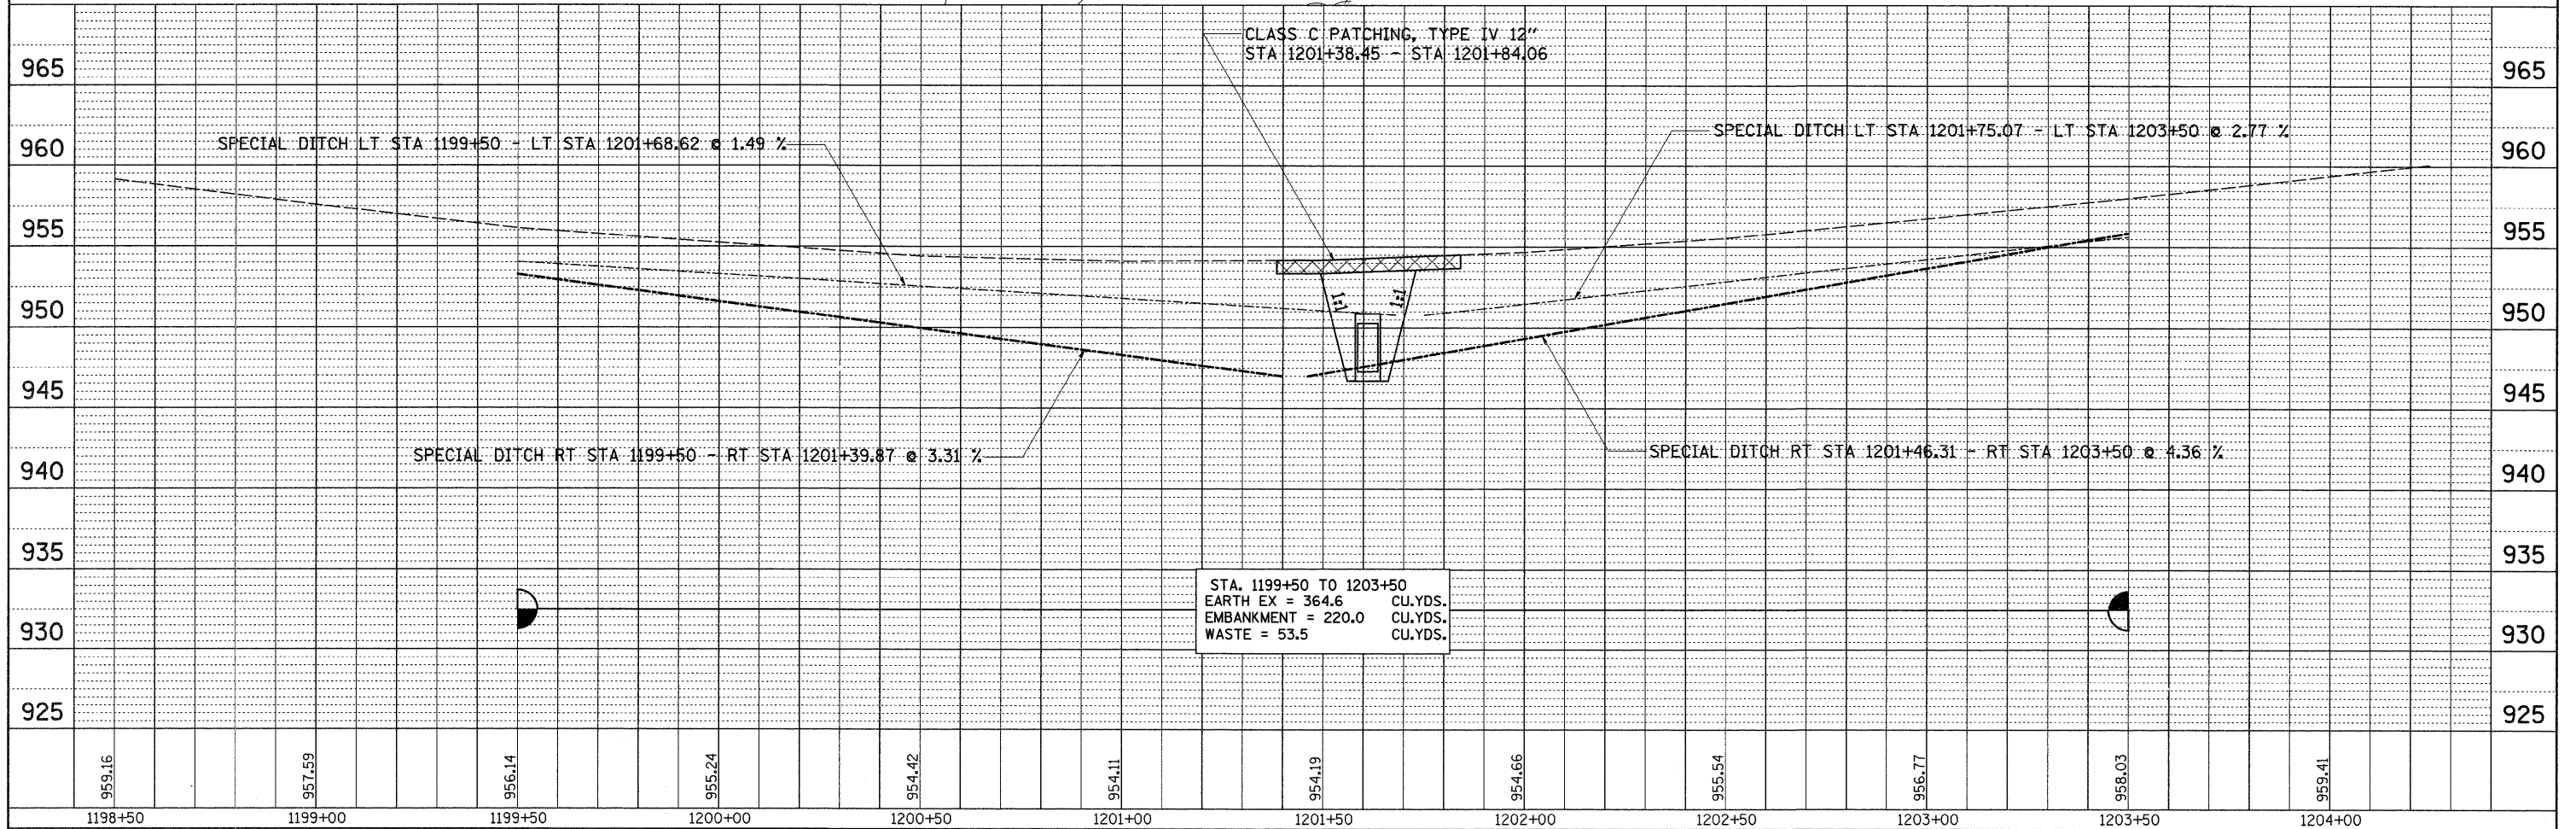

PLAN
 SURVEYED
 PLOTTED
 CHECKED
 NO. OF WAY CHECKED
 DATE
 BY
 NOTE BOOK NO.
 CAD FILE NAME

PROFILE
 SURVEYED
 PLOTTED
 CHECKED
 NO. OF WAY CHECKED
 DATE
 BY
 NOTE BOOK NO.
 STRUCTURE NOTATIONS CHKD

FILE NAME =	USER NAME = goffjl	DESIGNED -	REVISED -	STATE OF ILLINOIS DEPARTMENT OF TRANSPORTATION	IL 26 CULVERTS	F.A.P. RTE.	SECTION	COUNTY	TOTAL SHEETS	SHEET NO.	
cr:\pw\work\WIDOT\GOFFJL\dms34821\d00303\InL.dgn	PLOT SCALE = 20.0000' / IN.	DRAWN -	REVISED -			316	2T	OGLE	48	18	
PLOT DATE = Wed Mar 11 10:31:33 2009	DATE -	CHECKED -	REVISED -			CONTRACT NO. 64851					
		DATE -	REVISED -			FED. ROAD DIST. NO. ILLINOIS FED. AID PROJECT					
SCALE:		SHEET NO. OF SHEETS		STA. TO STA.							