

ELDON E. DEWALL & ELSIE L. DEWALL



INLET, STAND PIPE
25" STORM SEWERS, CLASS A, TYPE 2 18"
FIELD TILE TO BE REMOVED
EXPLORATION TRENCH 52" DEPTH

STONE RIPRAP, CLASS A4
WITH FILTER FABRIC



PLAN	REVISIONS	DATE
NO.	NO.	
NO.	NO.	
NO.	NO.	
NO.	NO.	
NO.	NO.	

PROFILE	REVISIONS	DATE
NO.	NO.	
NO.	NO.	
NO.	NO.	
NO.	NO.	
NO.	NO.	

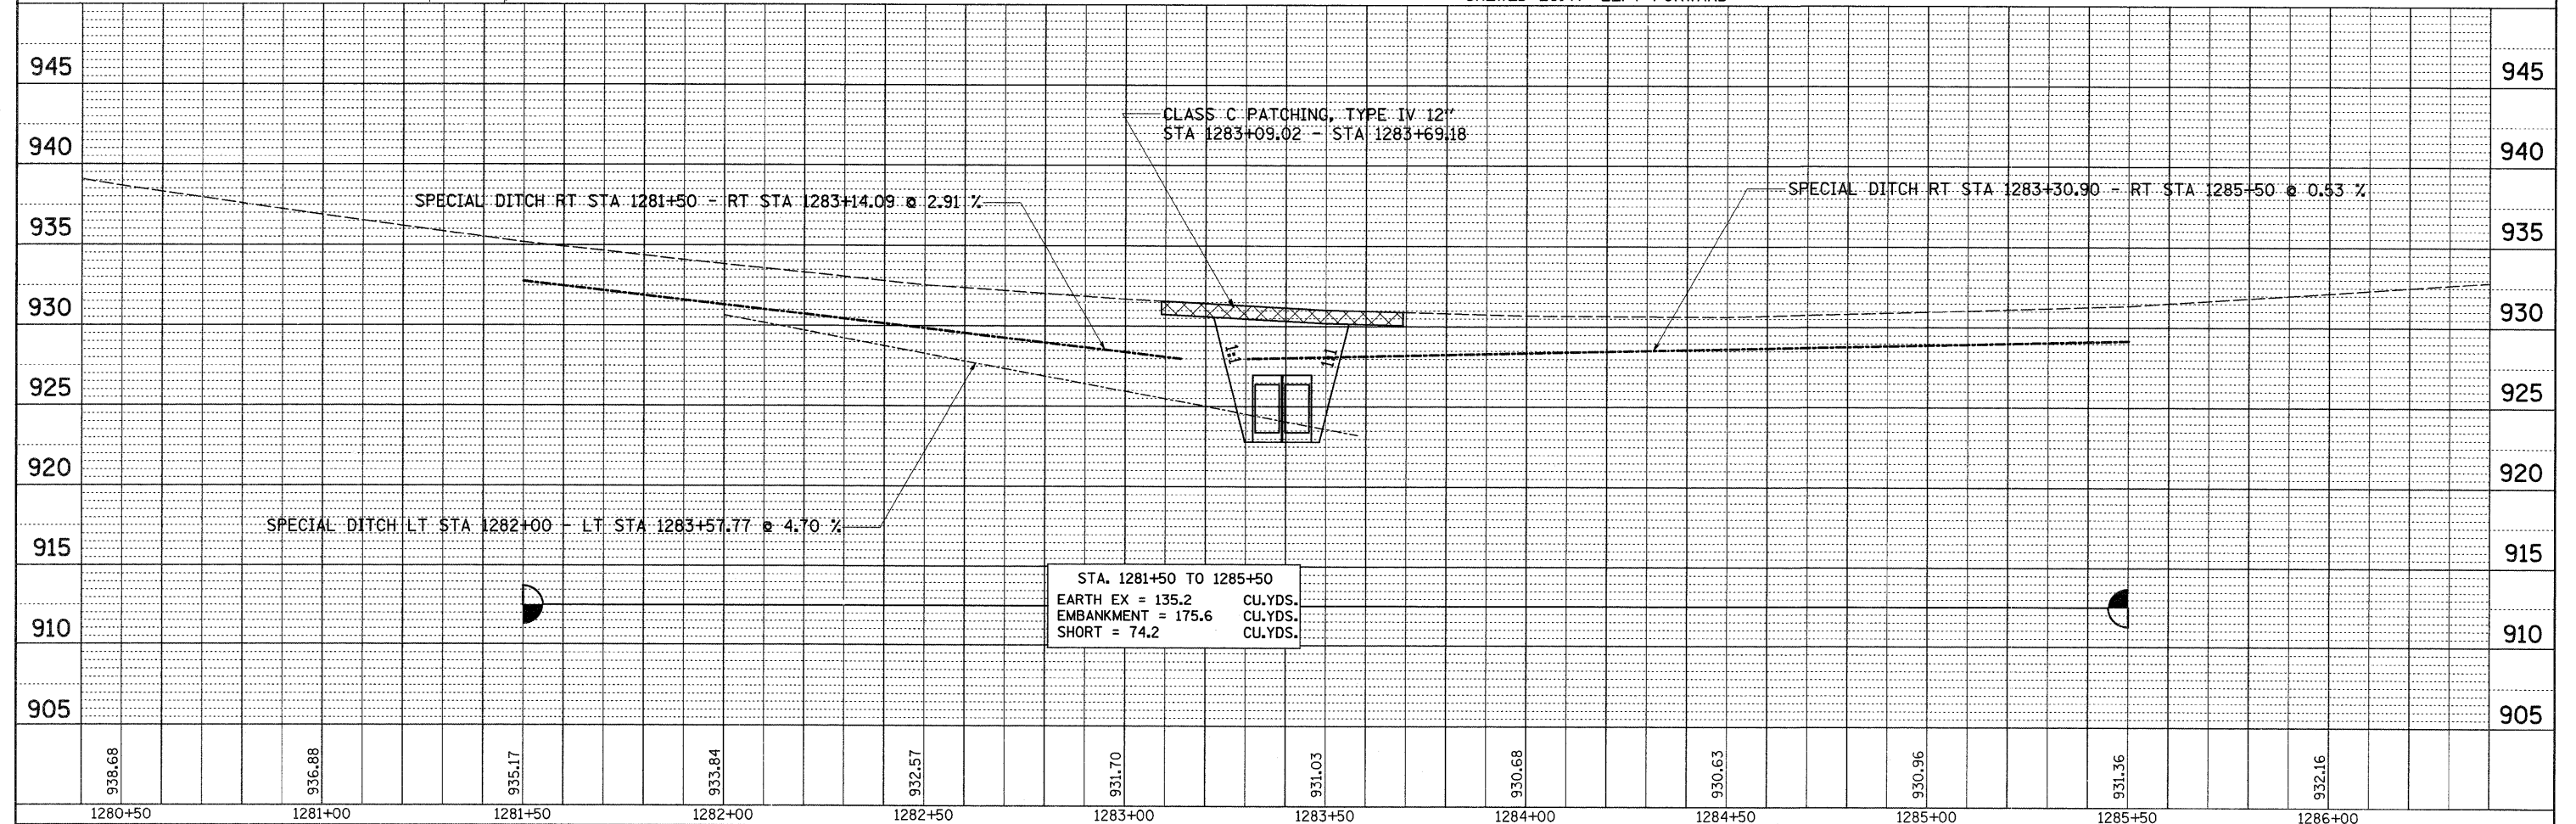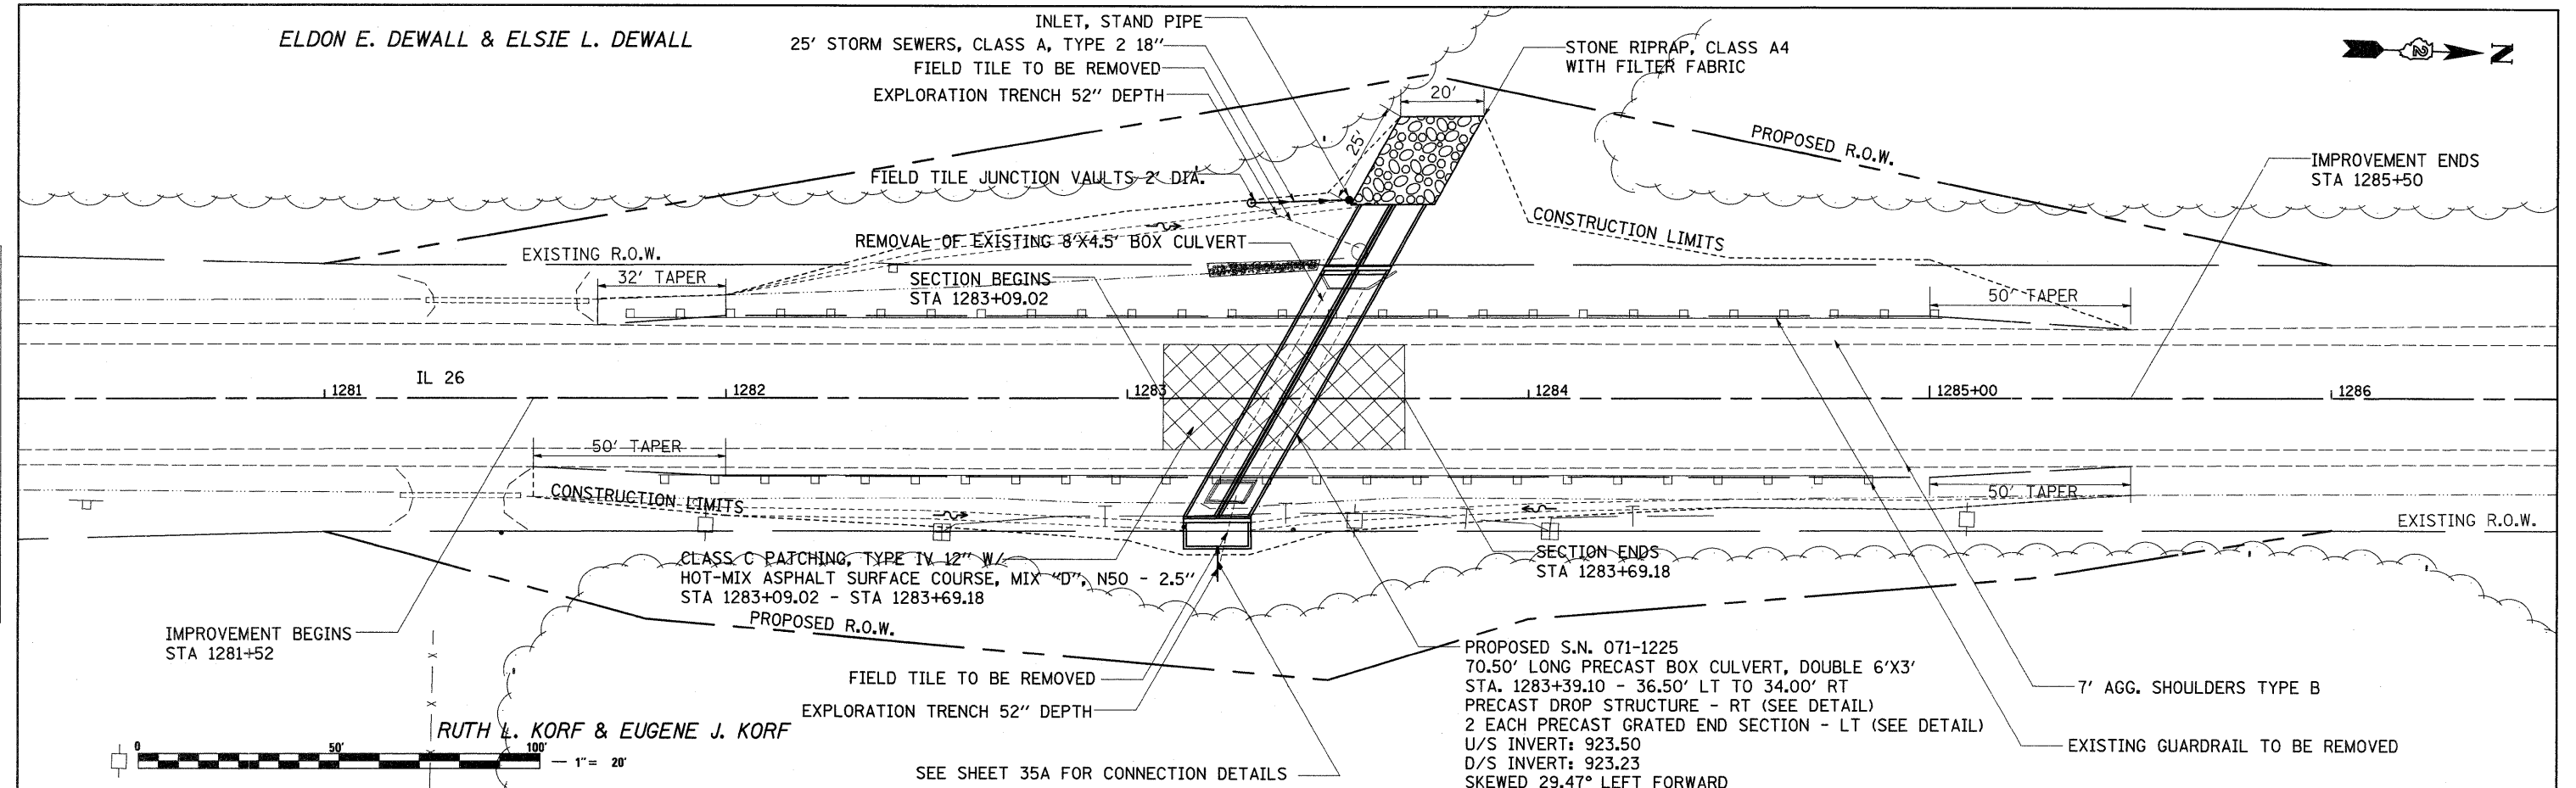

STA. 1281+50 TO 1285+50	
EARTH EX = 135.2	CU.YDS.
EMBANKMENT = 175.6	CU.YDS.
SHORT = 74.2	CU.YDS.