

STATE OF ILLINOIS
DEPARTMENT OF TRANSPORTATION

GENERAL NOTES





This work shall be done according to the applicable portion of 503, 508, and 542 of the Standard Specifications.

The contract unit price "each" for DROP BOX NO. 2 shall include the Expansion Bolts, Galvanized Pipe, Class SI Concrete, Reinforcement, Bolts, Nuts, Washers, Steel Plates, Earth Excavation where required, and necessary grading to fit the inlet as shown in the cross sections or to the slope

Steel Plates shall conform to AASHTO M-183 and shall be Galvanized conforming to AASHTO M-111.



Bolts, Nuts, and Washers shall be in accordance with Article 1006.08 of the Standard Specification and shall be galvanized.

Contractor shall field verify Galvanized pipe length.

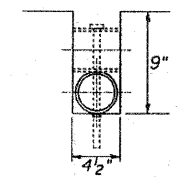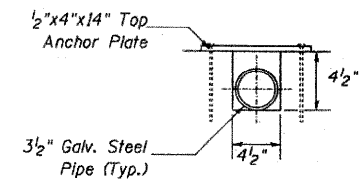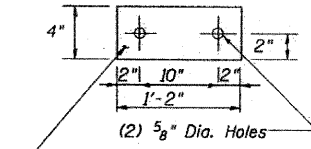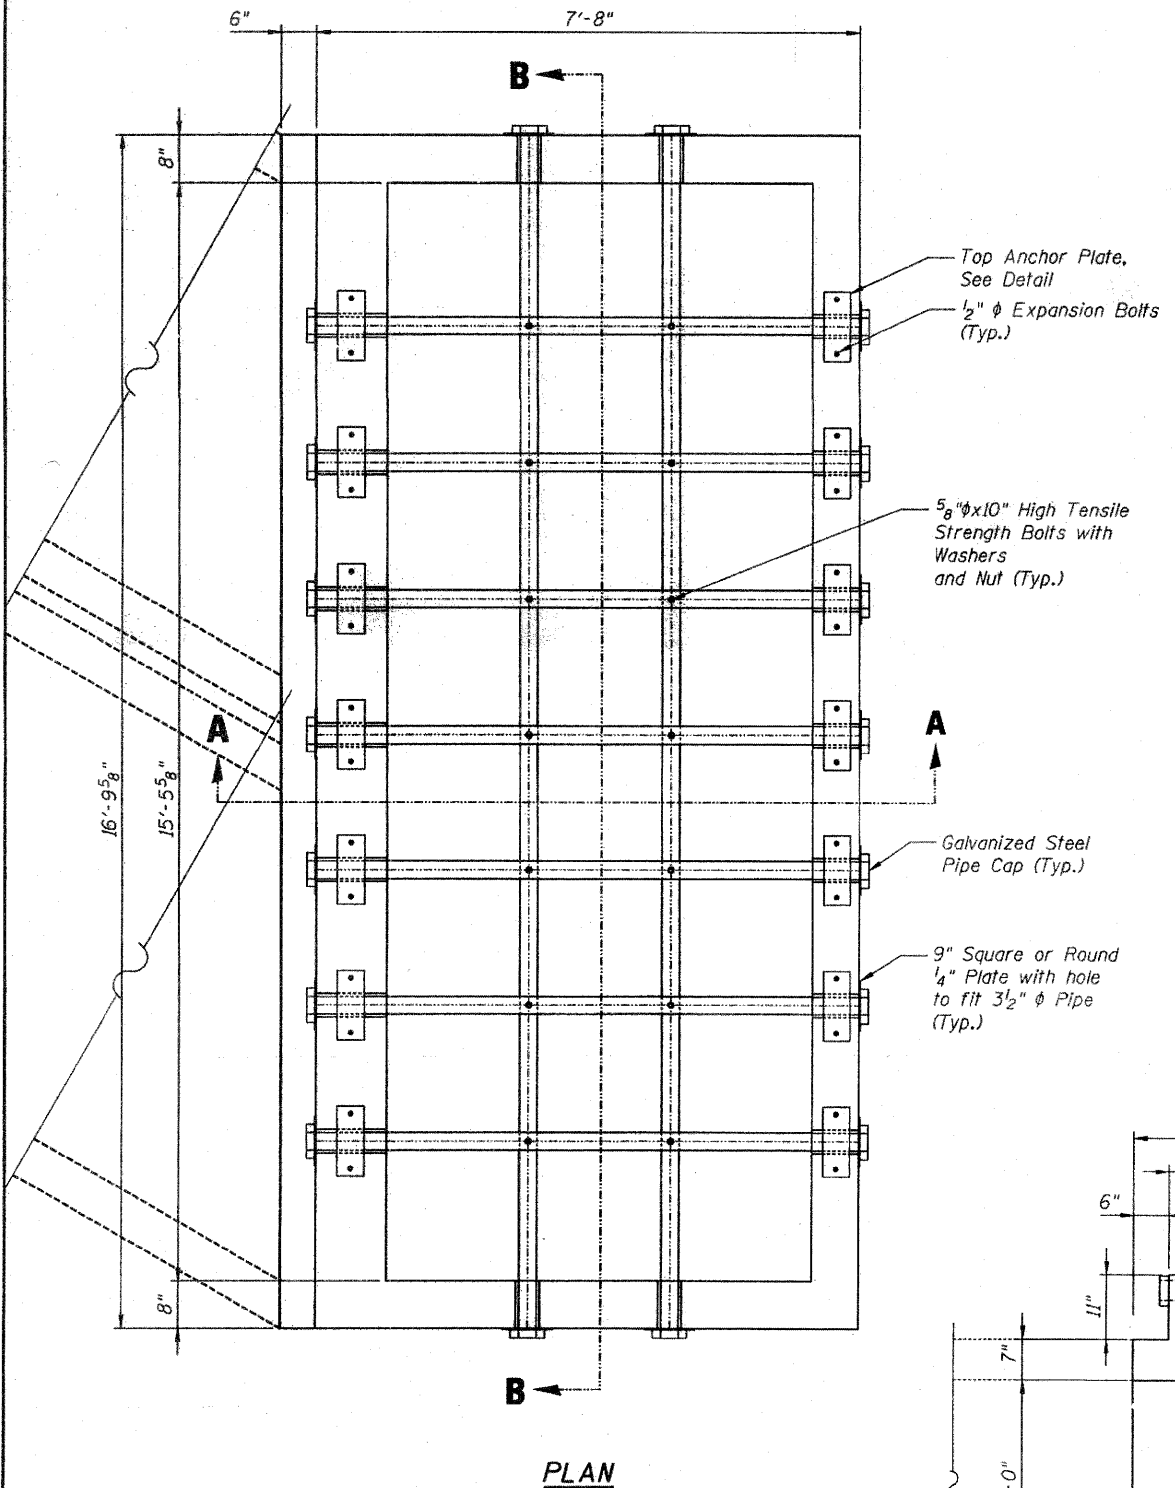

BILL OF MATERIAL

DESCRIPTION	UNIT	QTY
5/8" X 10" Galv. Steel Bolts	Each	14
3 1/2" Galv. Steel Pipe	ϕ 7	8'-0"
3 1/2" Galv. Steel Pipe	ϕ 2	17'-2"
3 1/2" Galv. Pipe Caps	Each	18
1/2" X 4" X 14" Galv. Plate	Each	14
1/4" Galv. Steel Plate (9" Nominal)	Each	18

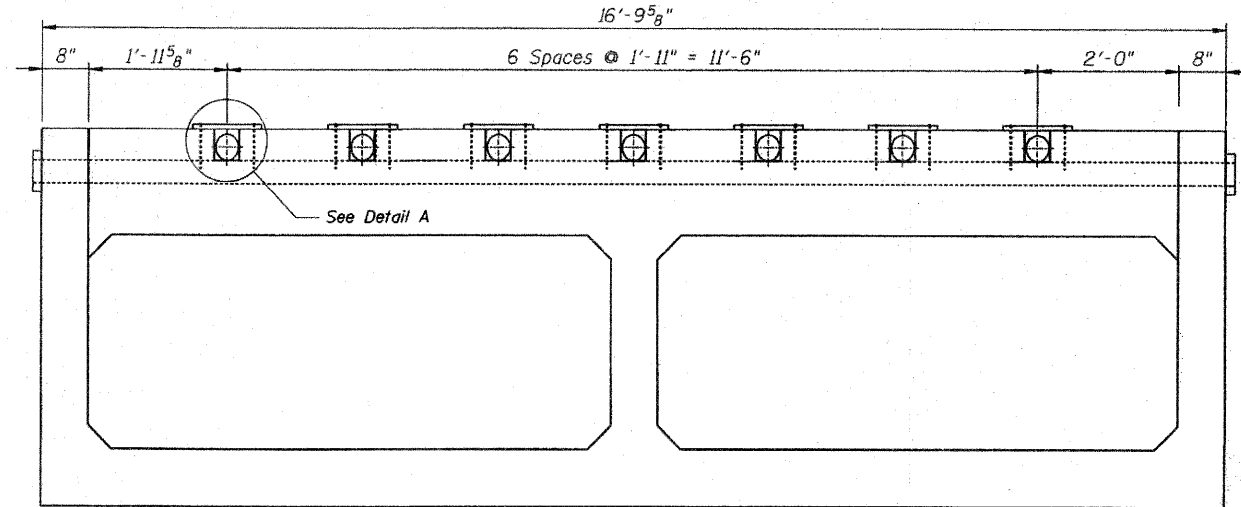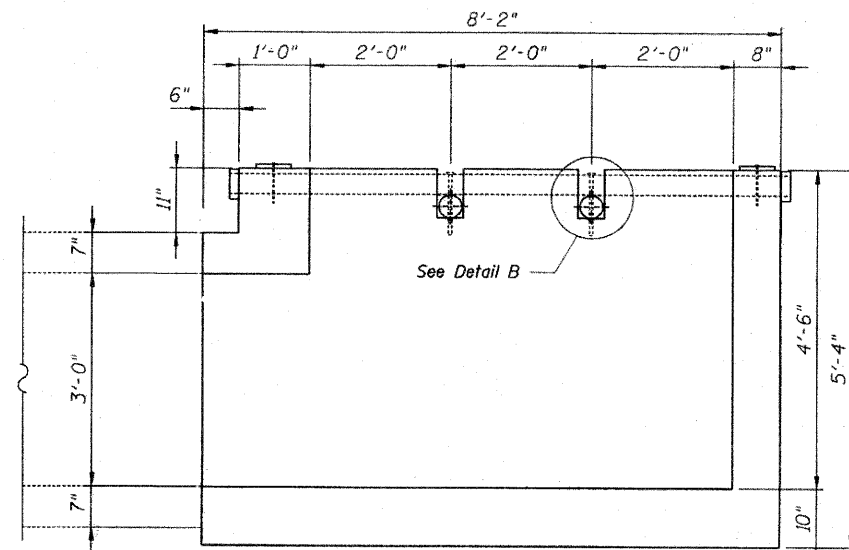

SECTION A-A

SECTION B-B

DESIGNED - JLA
CHECKED - SB
DRAWN - AJP
CHECKED - JLA

KUDRNA & ASSOCIATES, LTD.
400 South Green Street - Suite 304
Chicago, Illinois 60607
Phone (312)738-1522
Fax (312)738-9792
209 North Cass Avenue
Westmont, Illinois 60559
Phone (630)969-3060
Fax (630)969-3122
www.kudrna.com
CIVIL ENGINEERING • PLANNING • DESIGN • LAND SURVEY • CONSTRUCTION MANAGEMENT



Jennifer L. Anderson 10/6/08
JENNIFER L. ANDERSON, S.E., P.E.
LICENSE NO: 081-005858
EXPIRES: 11/2008

DROP BOX NO. 2
STA. 1283+39.10
GRATING DETAILS

SHEET NO. 9 10 SHEETS	F.A.P. RTE. 316	SECTION 2T	COUNTY OGLE	TOTAL SHEETS 48	SHEET NO. 31
	D-92-003-03		CONTRACT NO. 64851		
FED. ROAD DIST. NO.		ILLINOIS FED. AID PROJECT			