


FINAL SURVEY	SURVEYED	BY	DATE
NOTE BOOK	PLOTTED		
AREAS CHECKED	TEMPLATE		
	AREAS CHECKED		

ORIGINAL SURVEY	SURVEYED	BY	DATE
NOTE BOOK	PLOTTED		
AREAS CHECKED	TEMPLATE		
	AREAS CHECKED		

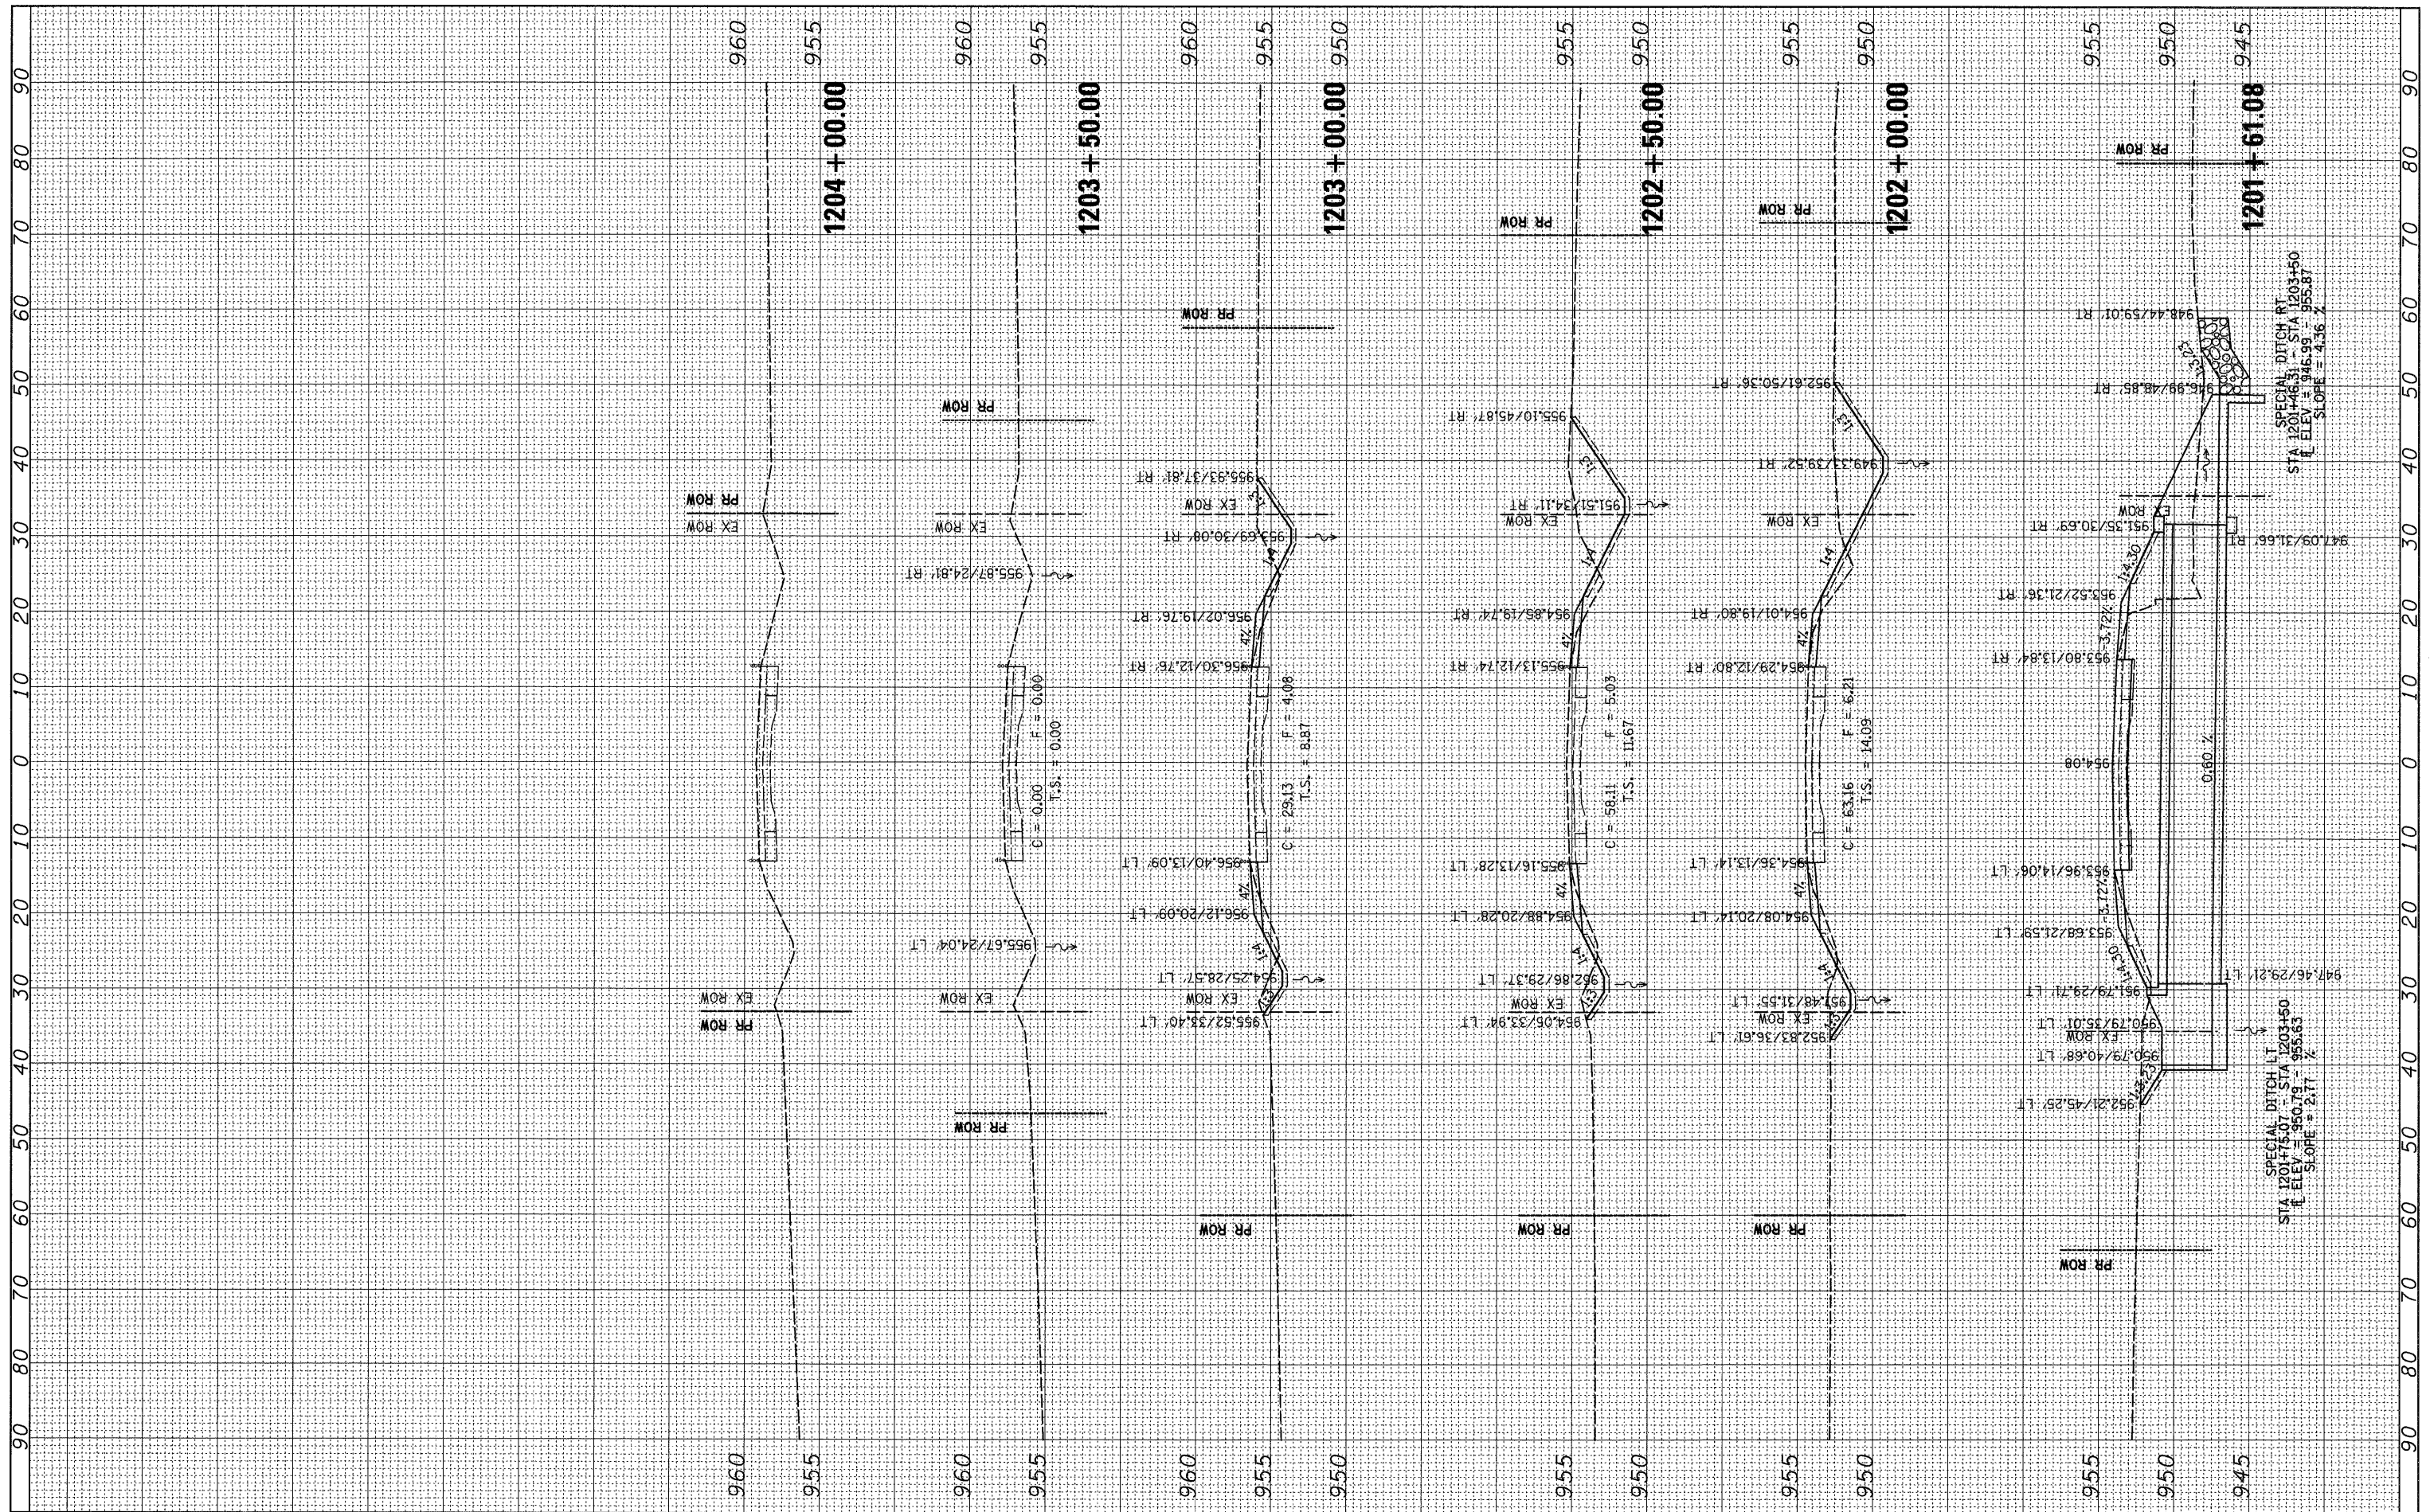

FILE NAME = c:\pwwork\pwwid01\goffjl\dms34603\d0303.mld  
 USER NAME = goffjl  
 PLOT SCALE = 10.0000' / IN.  
 PLOT DATE = Wed Mar 11 10:41:14 2009

DESIGNED -	REVISED -
DRAWN -	REVISED -
CHECKED -	REVISED -
DATE -	REVISED -

**STATE OF ILLINOIS  
DEPARTMENT OF TRANSPORTATION**

**IL ROUTE 26**

SCALE: SHEET NO. OF SHEETS STA. 1201+61.08 TO STA. 1204+00.00

F.A.P. RTE. 316	SECTION 2T	COUNTY OGLE	TOTAL SHEETS 48	SHEET NO. 46
CONTRACT NO. 64851			ILLINOIS FED. AID PROJECT	