


FINAL	DATE
SURVEYED	BY
PLOTTED	
TEMPLATE	
NOTE BOOK	
AREAS CHECKED	
NO.	

ORIGINAL	DATE
SURVEYED	BY
PLOTTED	
TEMPLATE	
NOTE BOOK	
AREAS CHECKED	
NO.	

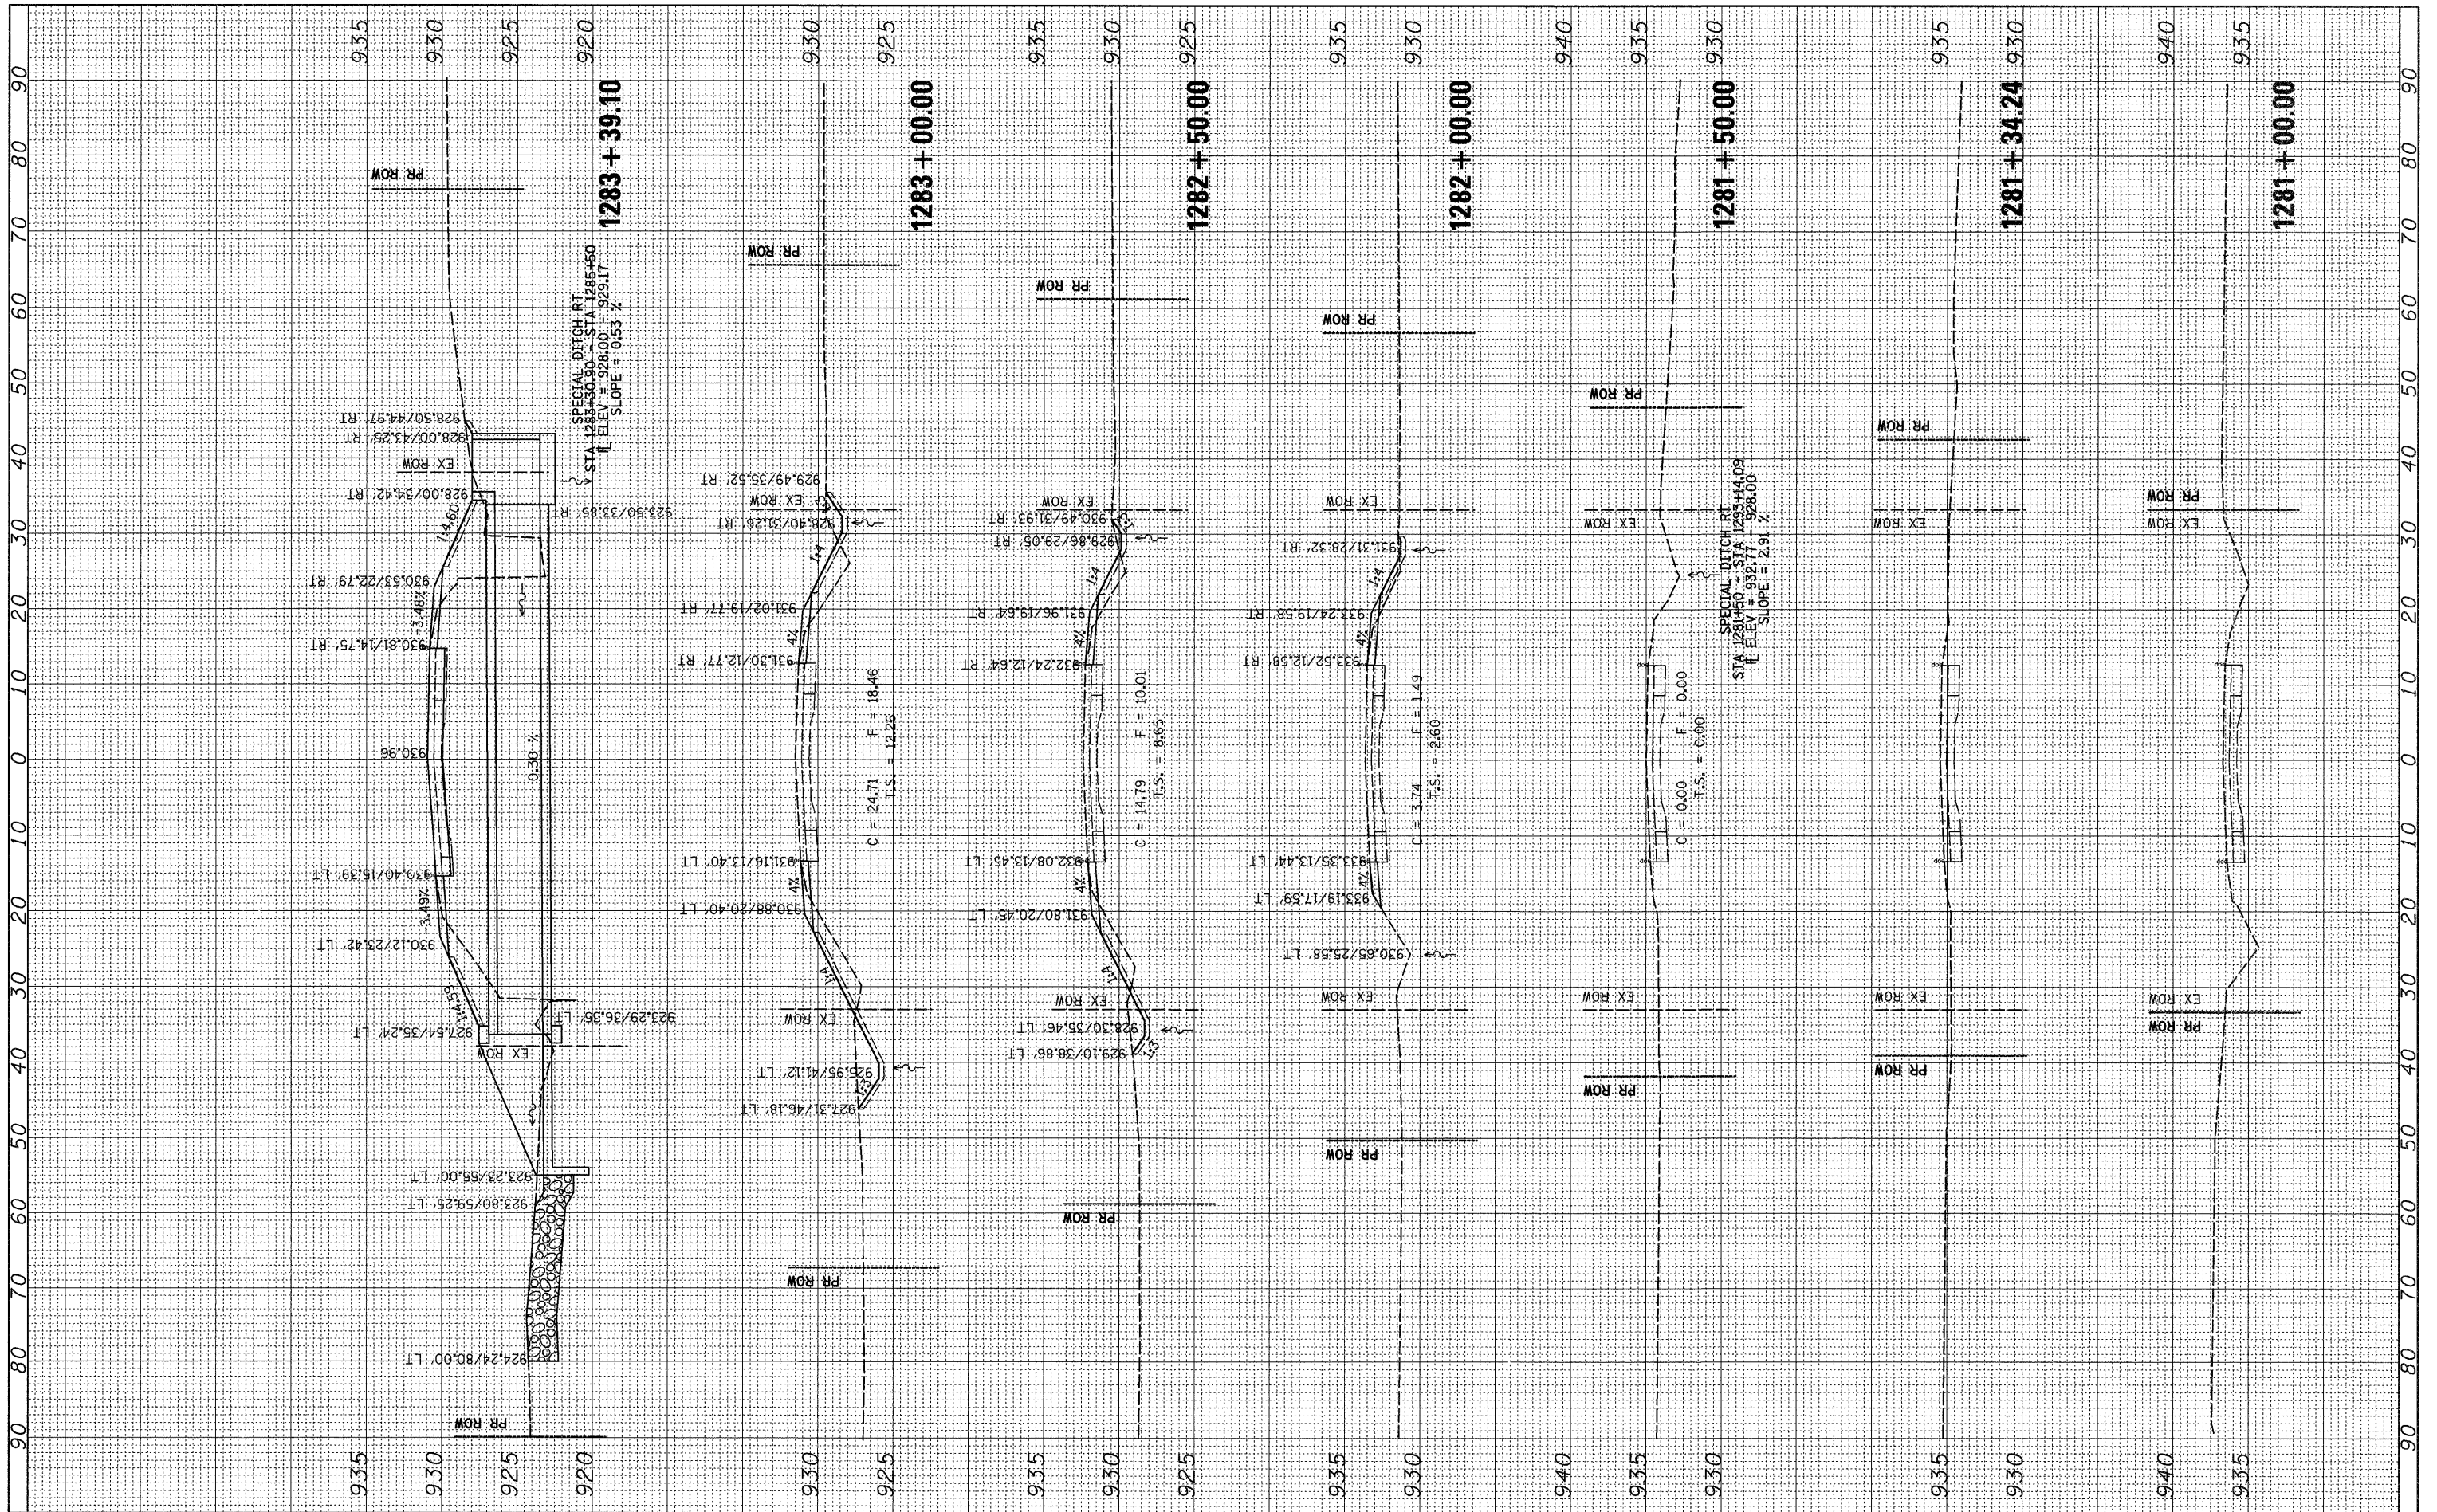

FILE NAME = c:\pwwork\pwwid\GoffJL\dms34803\3\030303.xml.dgn

USER NAME = goffjl
 PLOT SCALE = 10.0000' / IN.
 PLOT DATE = Wed Mar 11 10:34:23 2009

DESIGNED -
 DRAWN -
 CHECKED -
 DATE -

REVISED -
 REVISED -
 REVISED -
 REVISED -

**STATE OF ILLINOIS
 DEPARTMENT OF TRANSPORTATION**

IL ROUTE 26

SCALE: SHEET NO. OF SHEETS STA. 1281+00.00 TO STA. 1283+39.10

F.A.P. RTE. 316	SECTION 2T	COUNTY OGLE	TOTAL SHEETS 48	SHEET NO. 47
CONTRACT NO. 64851				
FED. ROAD DIST. NO. ILLINOIS FED. AID PROJECT				