


FINAL SURVEY	SURVEYED	BY	DATE
NOTE BOOK	PLOTTED		
AREAS CHECKED	TEMPLATE		
NO.	AREAS CHECKED		

ORIGINAL SURVEY	SURVEYED	BY	DATE
NOTE BOOK	PLOTTED		
AREAS CHECKED	TEMPLATE		
NO.	AREAS CHECKED		

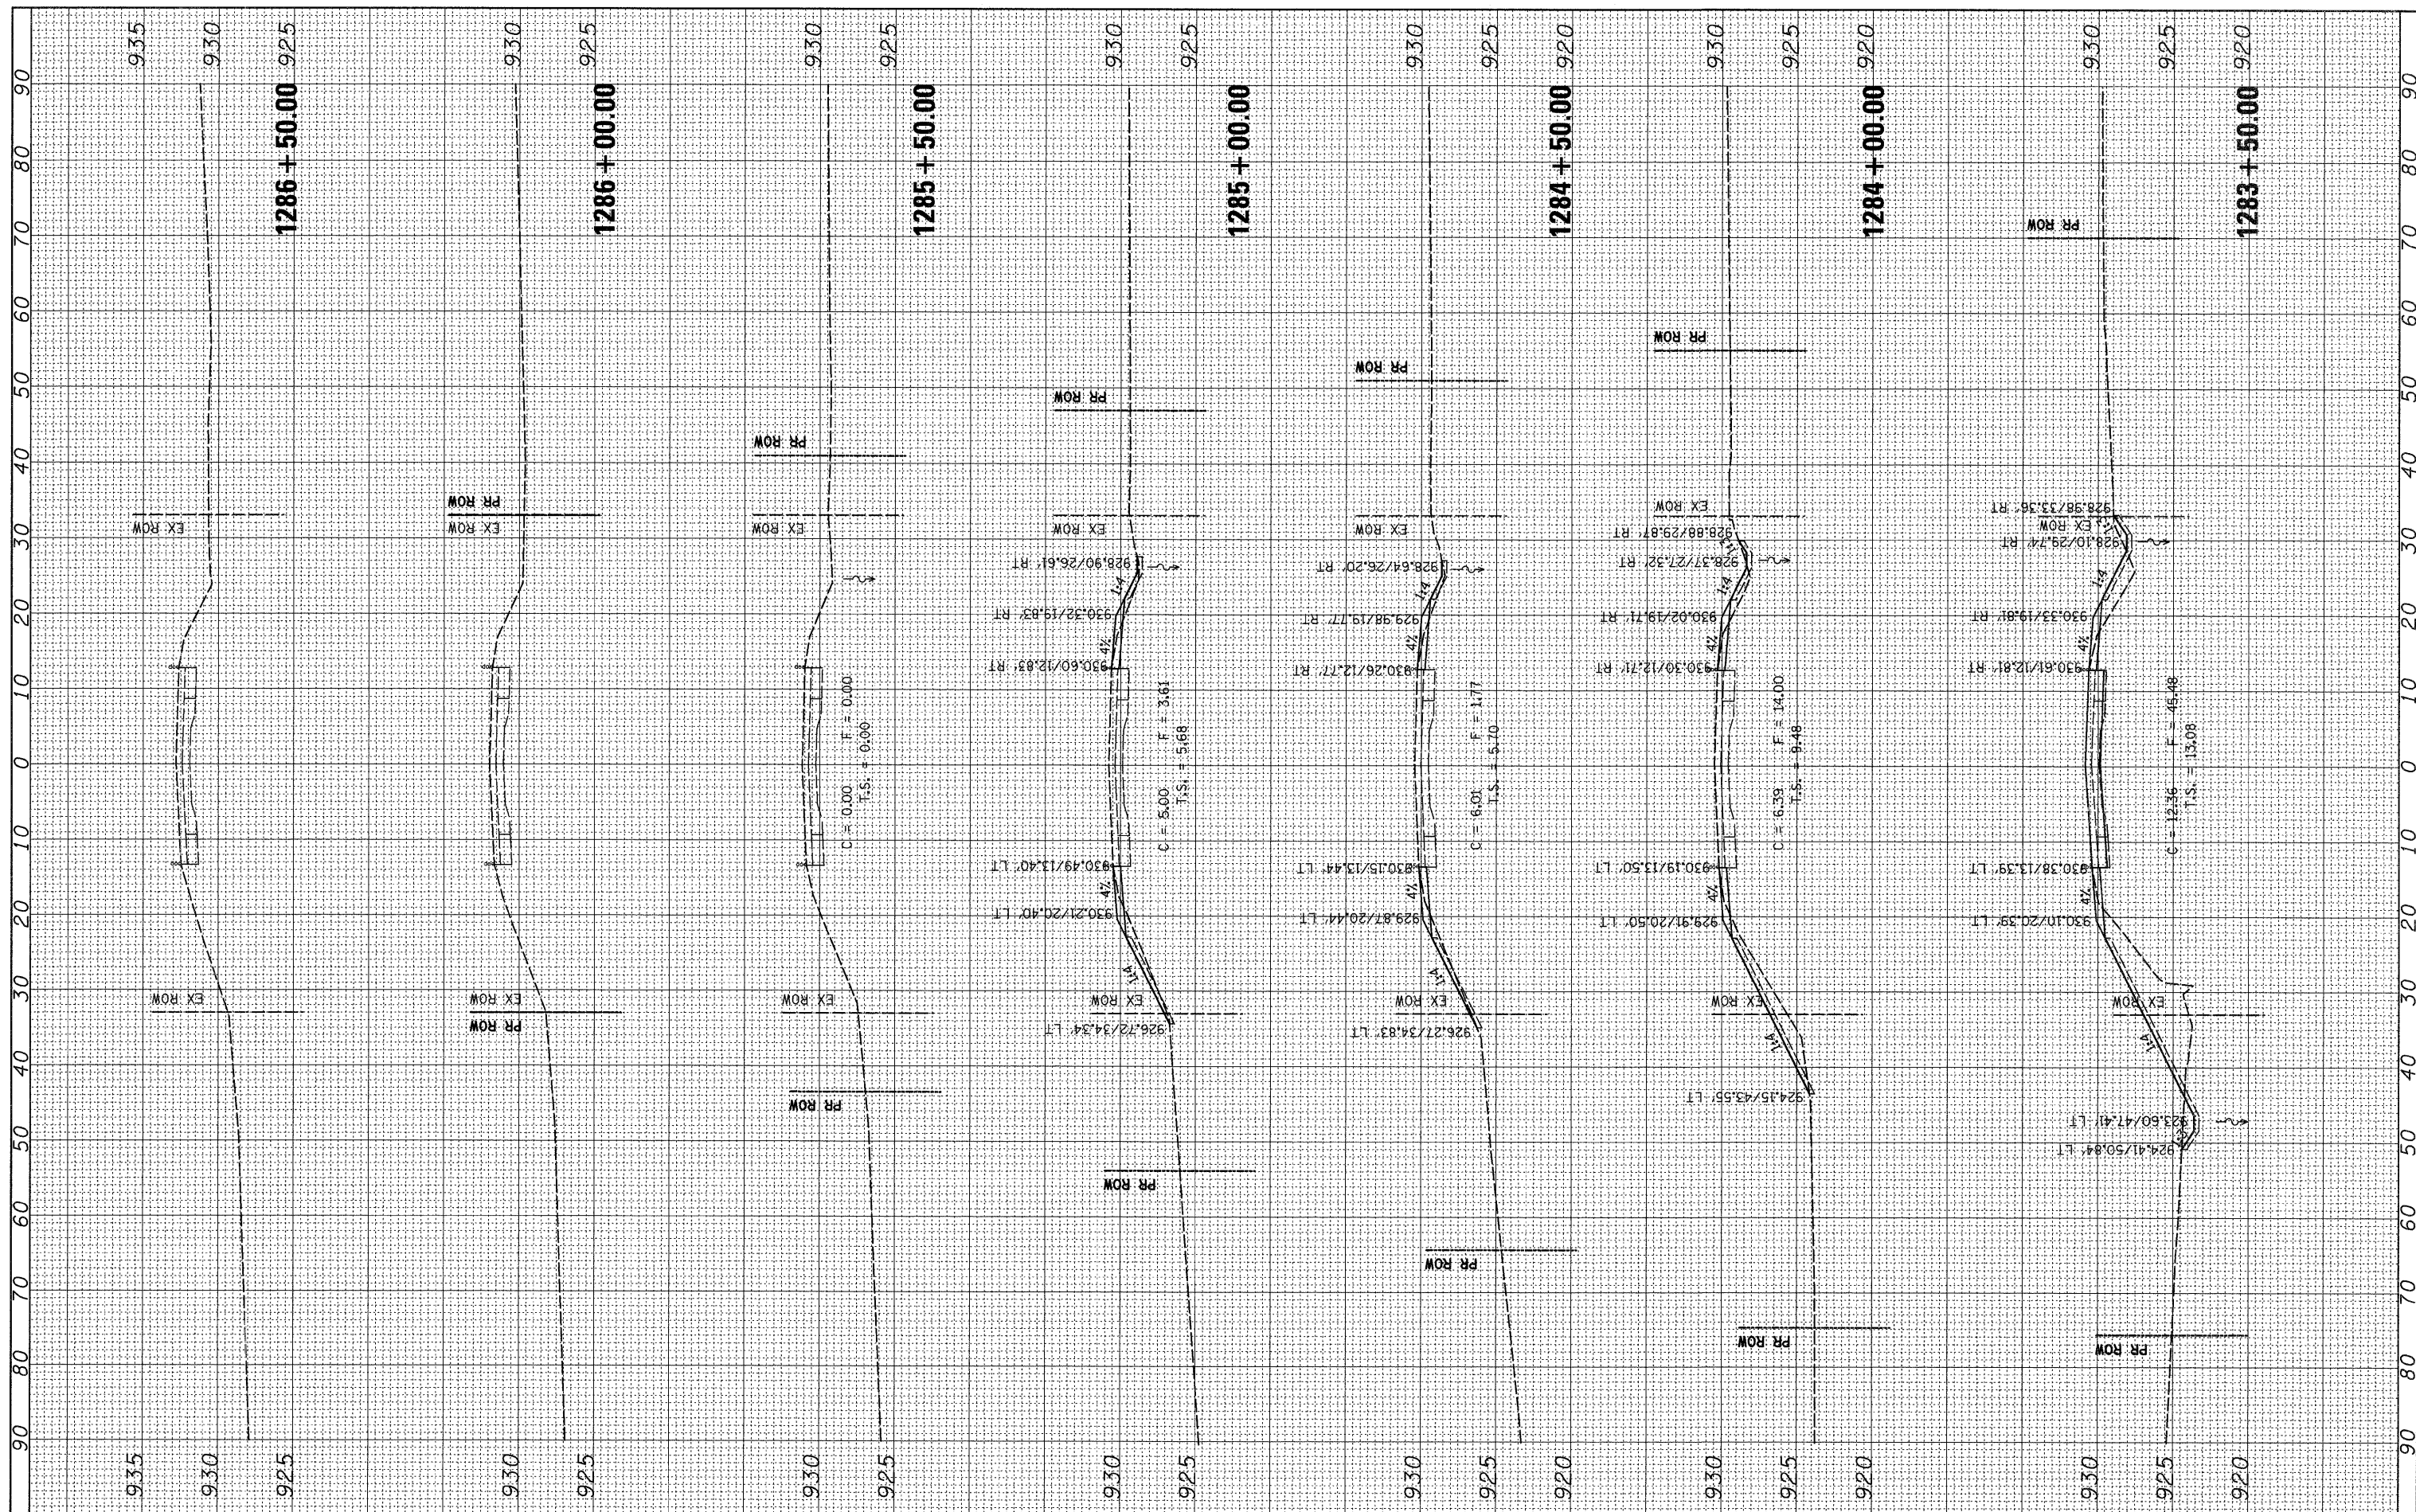

FILE NAME =
 c:\pwwork\pwwid\GoffJL\dms34803\3d\0303.xml.dgn

USER NAME = goffjl
 PLOT SCALE = 10,0000' / IN.
 PLOT DATE = Wed Mar 11 10:34:24 2009

DESIGNED -	REVISED -
DRAWN -	REVISED -
CHECKED -	REVISED -
DATE -	REVISED -

**STATE OF ILLINOIS
 DEPARTMENT OF TRANSPORTATION**

IL ROUTE 26

SCALE: SHEET NO. OF SHEETS STA. 1283+50.00 TO STA. 1286+50.00

F.A.P. RTE. 316	SECTION 2T	COUNTY OGLE	TOTAL SHEETS 48	SHEET NO. 48
CONTRACT NO. 64851				
FED. ROAD DIST. NO. [ILLINOIS] FED. AID PROJECT				