


F.A.P. RTE.	SECTION	COUNTY	TOTAL SHEETS	SHEET NO.
309	17B	WHITESIDE	376	59
FED. ROAD DIST. NO. 2 ILLINOIS FED. AID PROJECT				

Contract #64B74


STATE OF ILLINOIS  
DEPARTMENT OF TRANSPORTATION

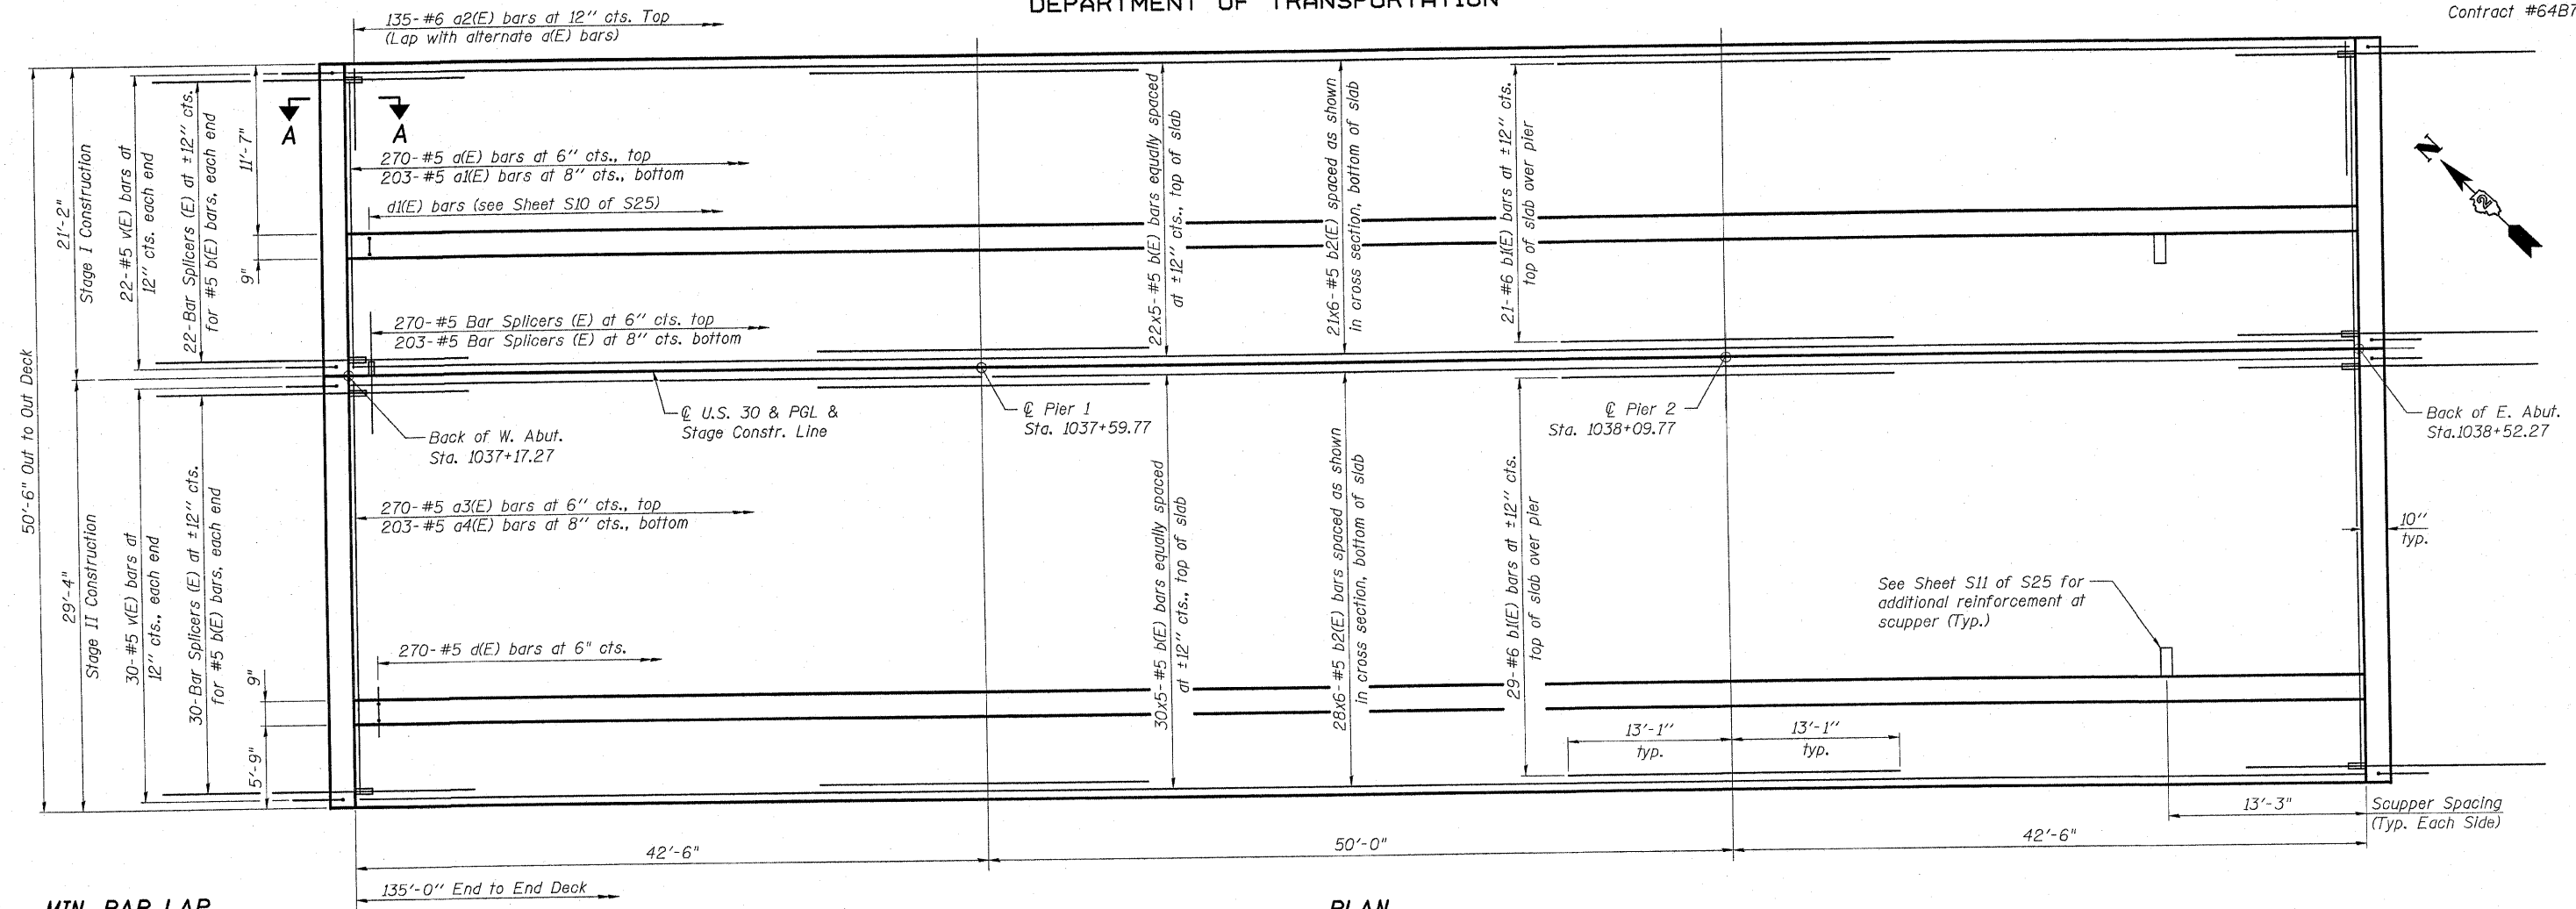

**MIN. BAR LAP**  
(Deck)  
#5 Bar = 1'-8"

**PLAN**

- Notes:
1. See Sheet S11 of S25 for superstructure details and Bill of Material.
  2. Bars indicated thus 20 x 3-#5 etc. indicates 20 lines of bars with 3 lengths per line.
  3. See Sheet S10 of S25 for parapet reinforcement.
  4. Decorative Railing details, anchorage, and pay item shown elsewhere in Plan Set.

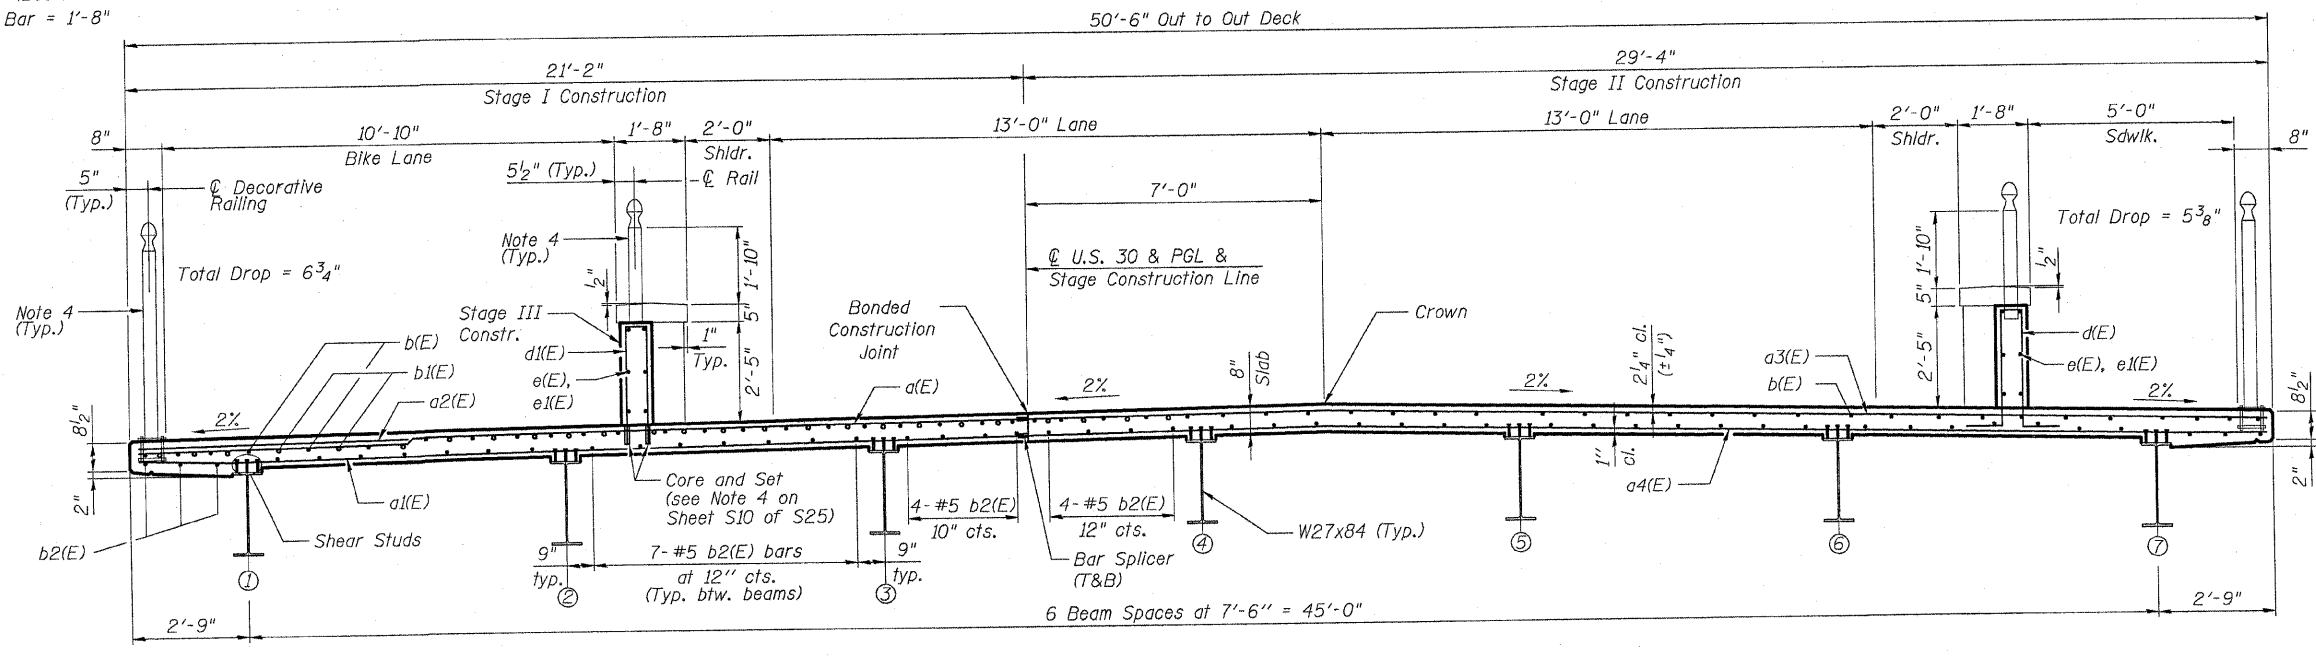

**NEAR PIER**

**CROSS SECTION**  
(Looking East)

**NEAR MIDSPAN**

**DECK PLAN AND SECTION**  
U.S. RTE. 30/IL RTE. 78 OVER ROCK CREEK  
F.A.P. ROUTE 309, SECTION (17)B  
WHITESIDE COUNTY  
STATION 1037+84.35  
STRUCTURE NO. 098-0113

DATE: December 18, 2008  
DRAWN BY: D. Schettler  
CHECKED BY: A. Durbak

over: c:\ocopl\struct\1227447.dwg  
 m:\isla\ida\2008\_05\work\_order\10330 over rock creek\drawing\struct\09-DeckPlan.dgn  
 12/17/2008 12:27:47 PM

