
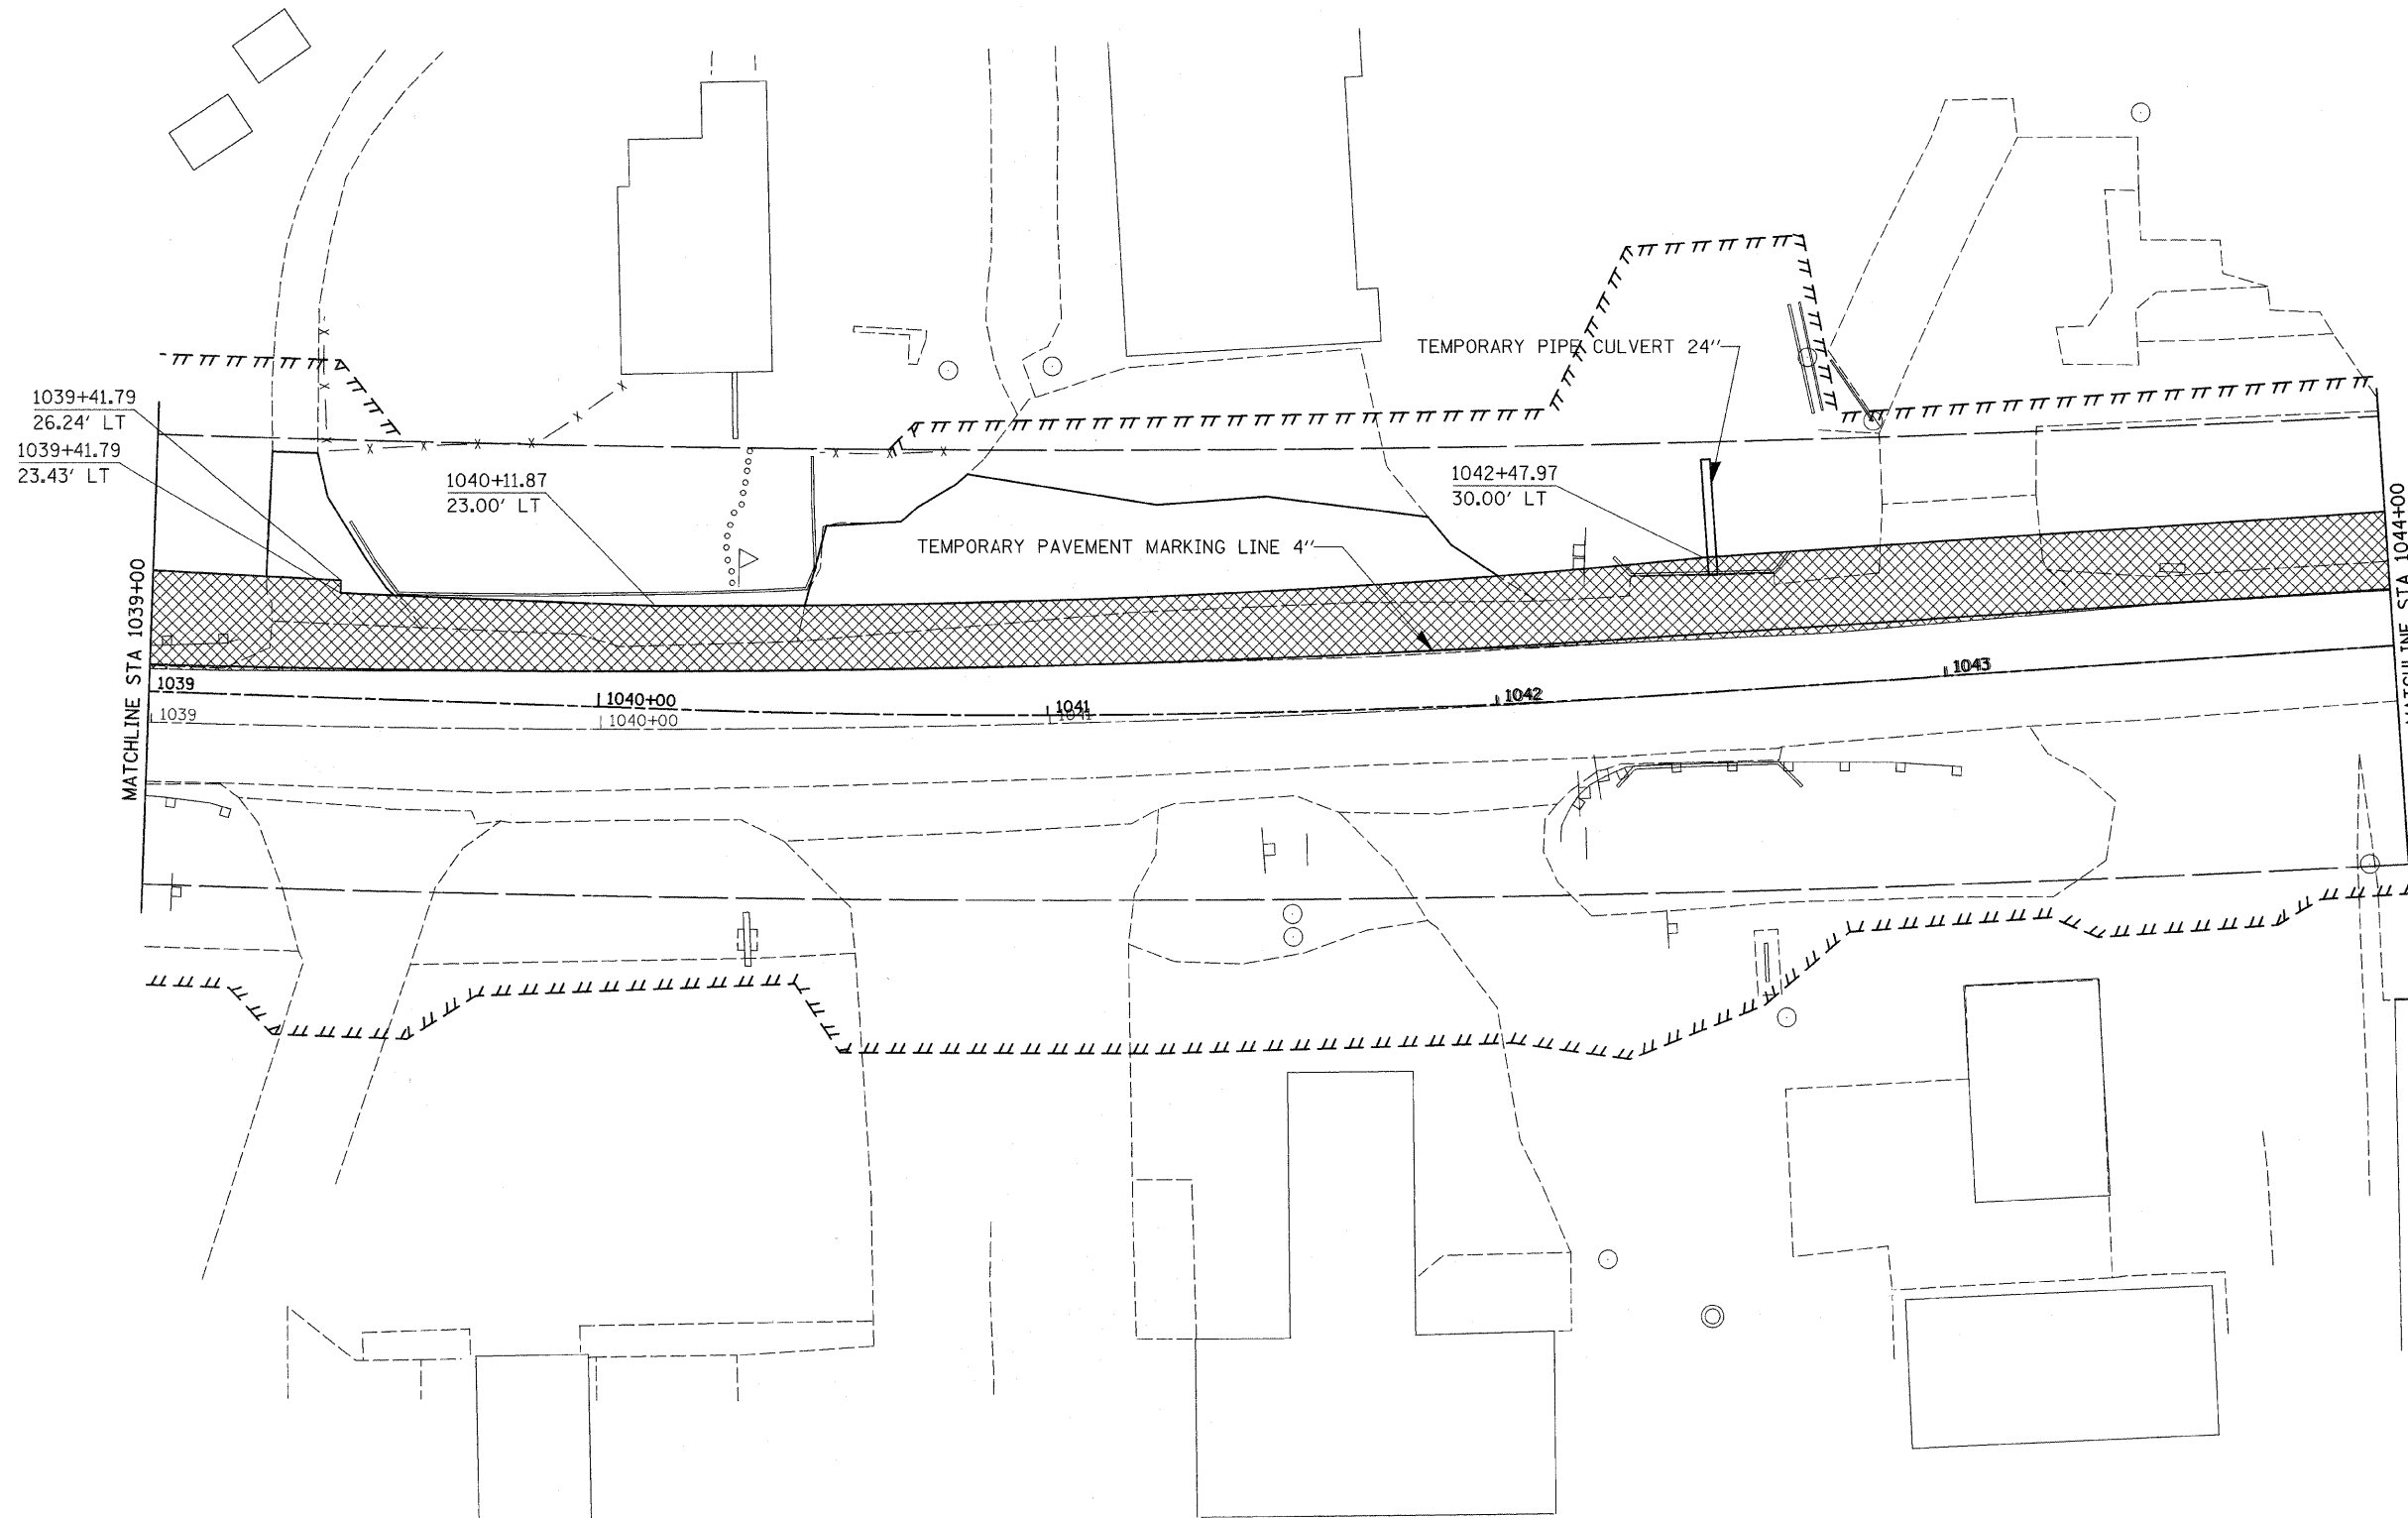


PRE-STAGE 1

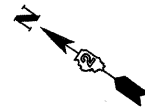

 TEMPORARY PAVEMENT

FILE NAME =	USER NAME = ditzlerse	DESIGNED -	REVISED -
ct:\pwork\pwsdot\ditzlerse\dms34582\dl3905stg.dgn		DRAWN -	REVISED -
	PLOT SCALE = 20.0000' / IN.	CHECKED -	REVISED -
	PLOT DATE = Fri Mar 13 08:48:53 2009	DATE -	REVISED -

**STATE OF ILLINOIS
DEPARTMENT OF TRANSPORTATION**

PRE-STAGE 1

SCALE: SHEET NO. OF SHEETS STA. TO STA.

F.A.P. RTE.	SECTION	COUNTY	TOTAL SHEETS	SHEET NO.
309	(17R)B	WHITESIDE	376	92
CONTRACT NO. 64B74				

ILLINOIS FED. AID PROJECT