
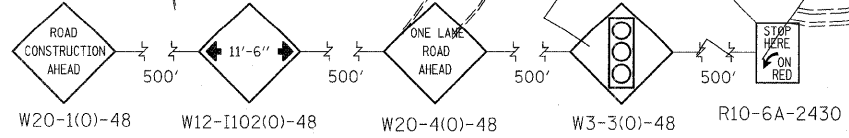


# PRE-STAGE 3

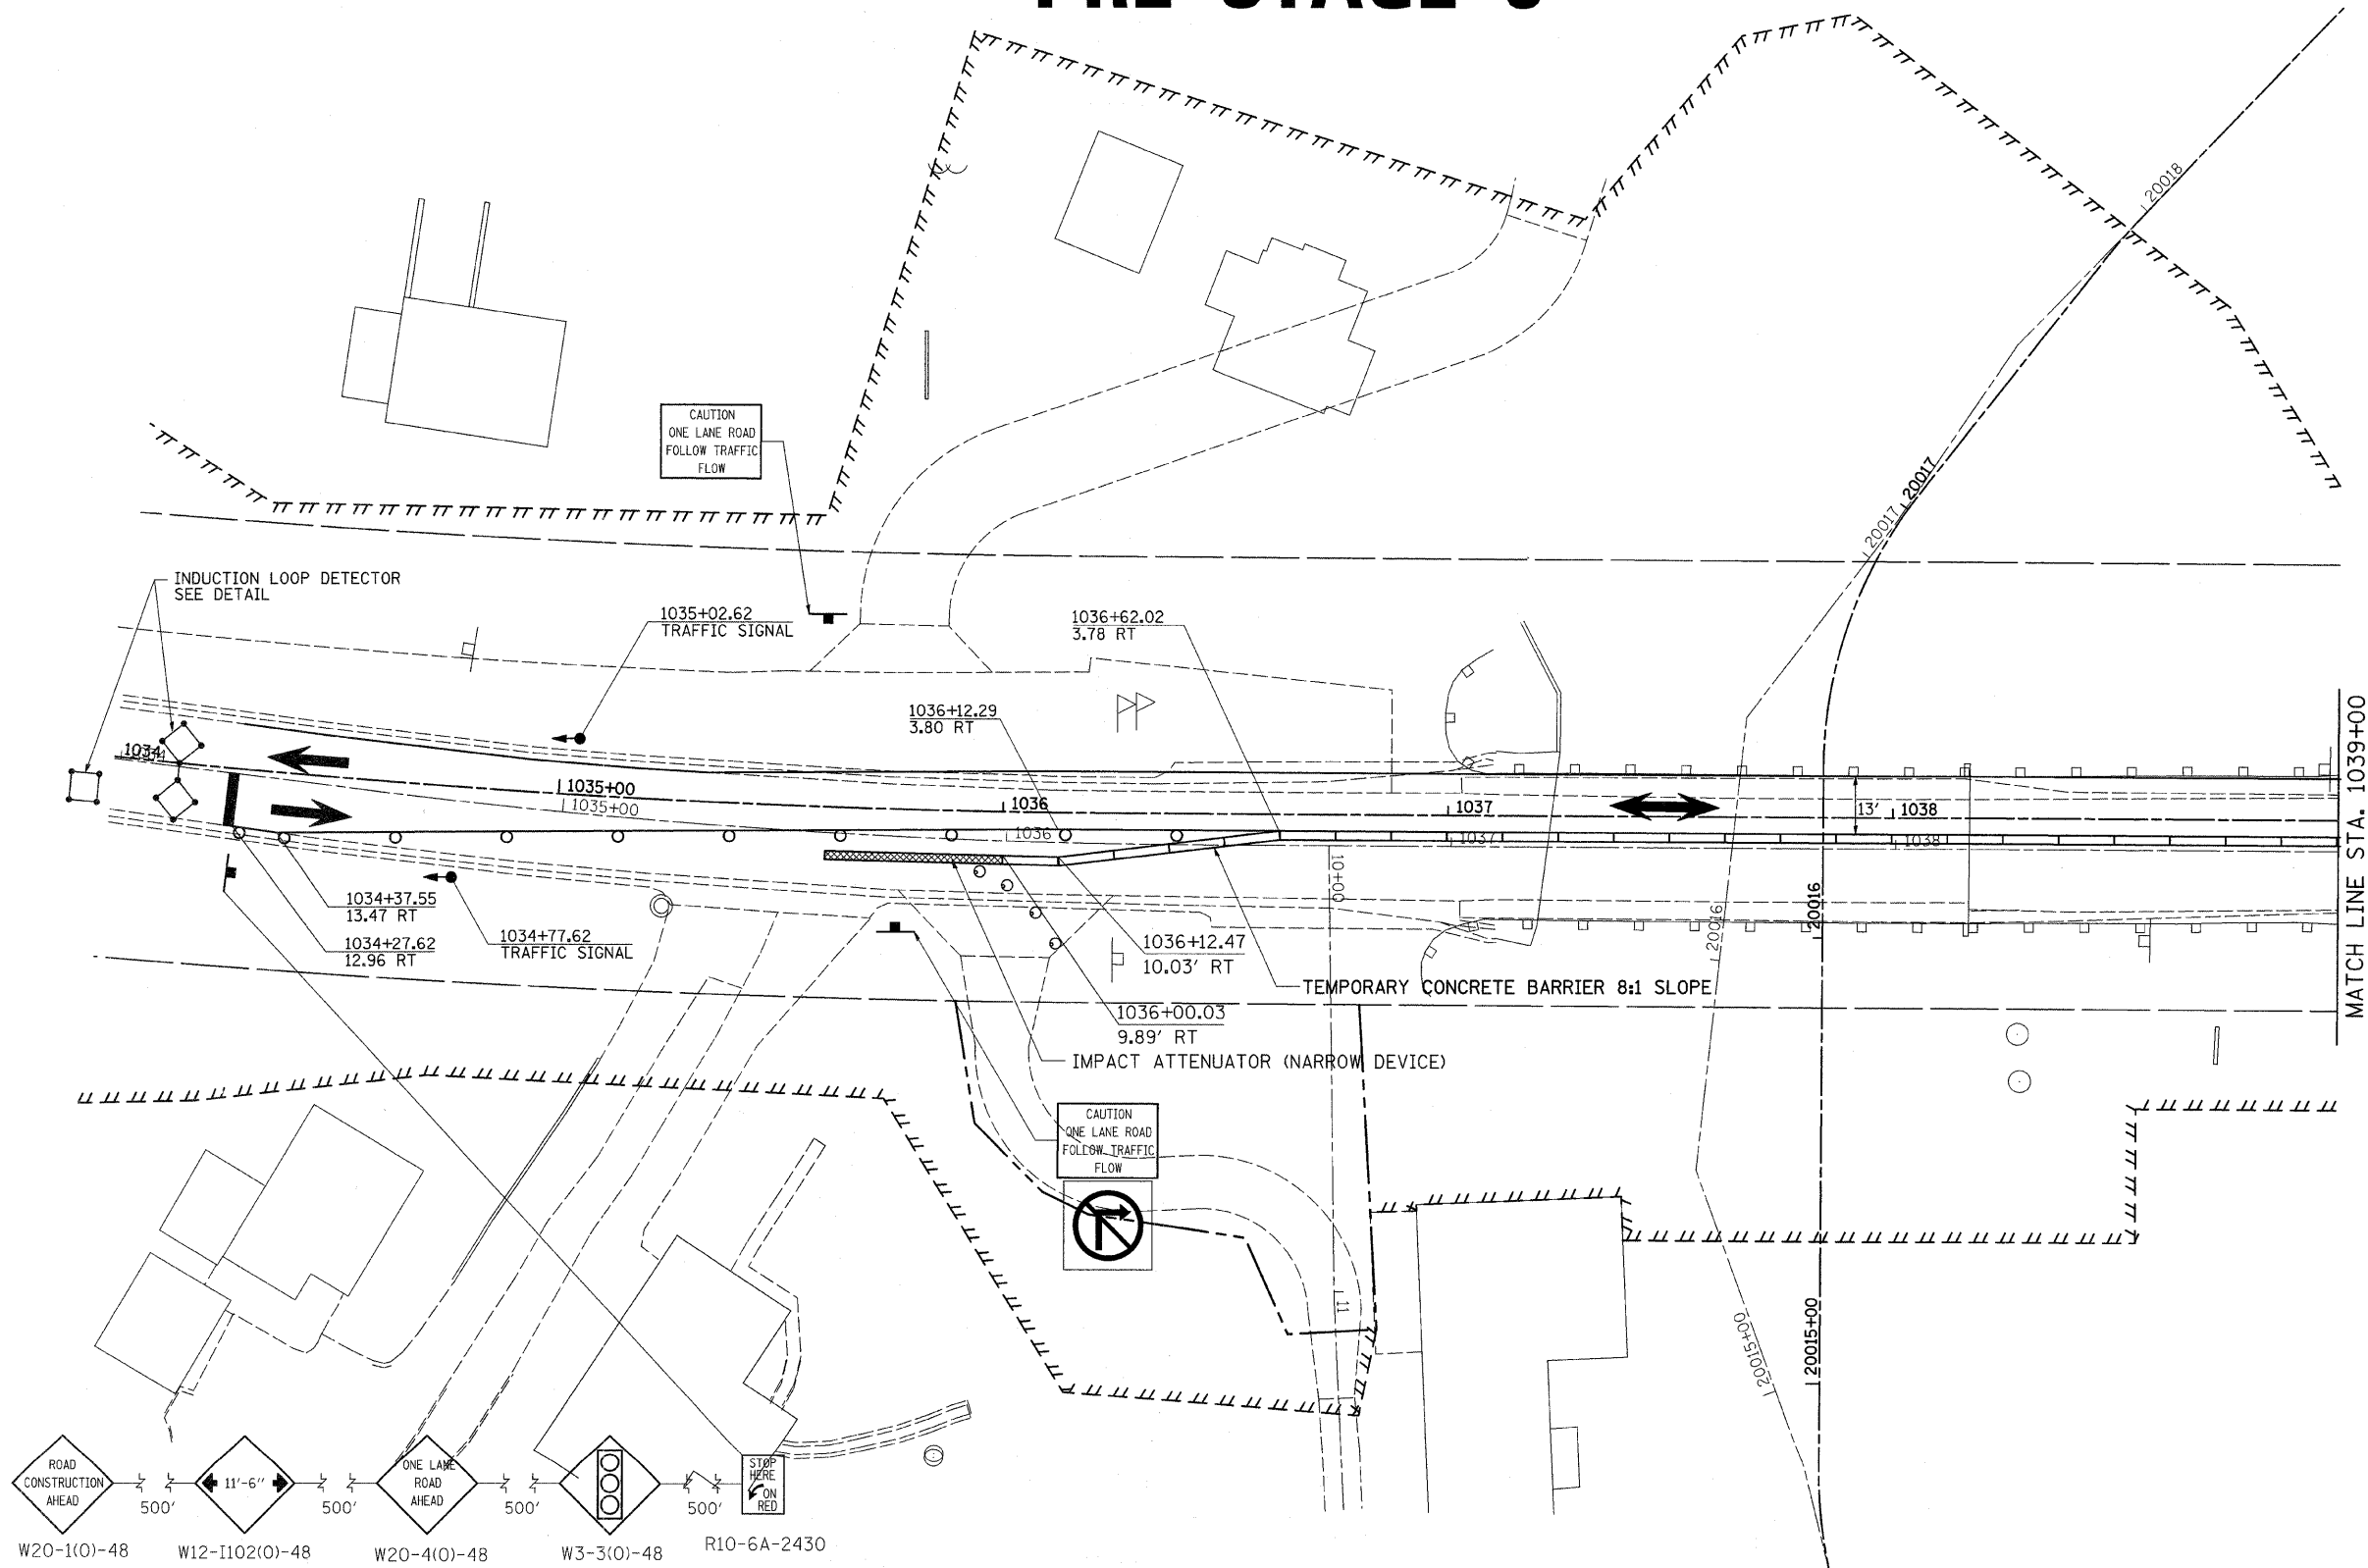

XX MPH  
W13-1(0)-2424  
(see table)

FILE NAME =	USER NAME = ditzlerse	DESIGNED -	REVISED -
ca:\pw_work\pw\dos\ditzlerse\dms34552\d13805stg.dgn		DRAWN -	REVISED -
PLOT SCALE = 20.0000' / IN.		CHECKED -	REVISED -
PLOT DATE = Fri, Mar 13 08:48:48 2009		DATE -	REVISED -

STATE OF ILLINOIS  
DEPARTMENT OF TRANSPORTATION

PRE-STAGE 3

SCALE:	SHEET NO. OF SHEETS STA. TO STA.
--------	----------------------------------

F.A.P. RTE.	SECTION	COUNTY	TOTAL SHEETS	SHEET NO.
309	(17)B	WHITESIDE	376	96
CONTRACT NO. 64B74				
ILLINOIS FED. AID PROJECT				