


STAGE 1

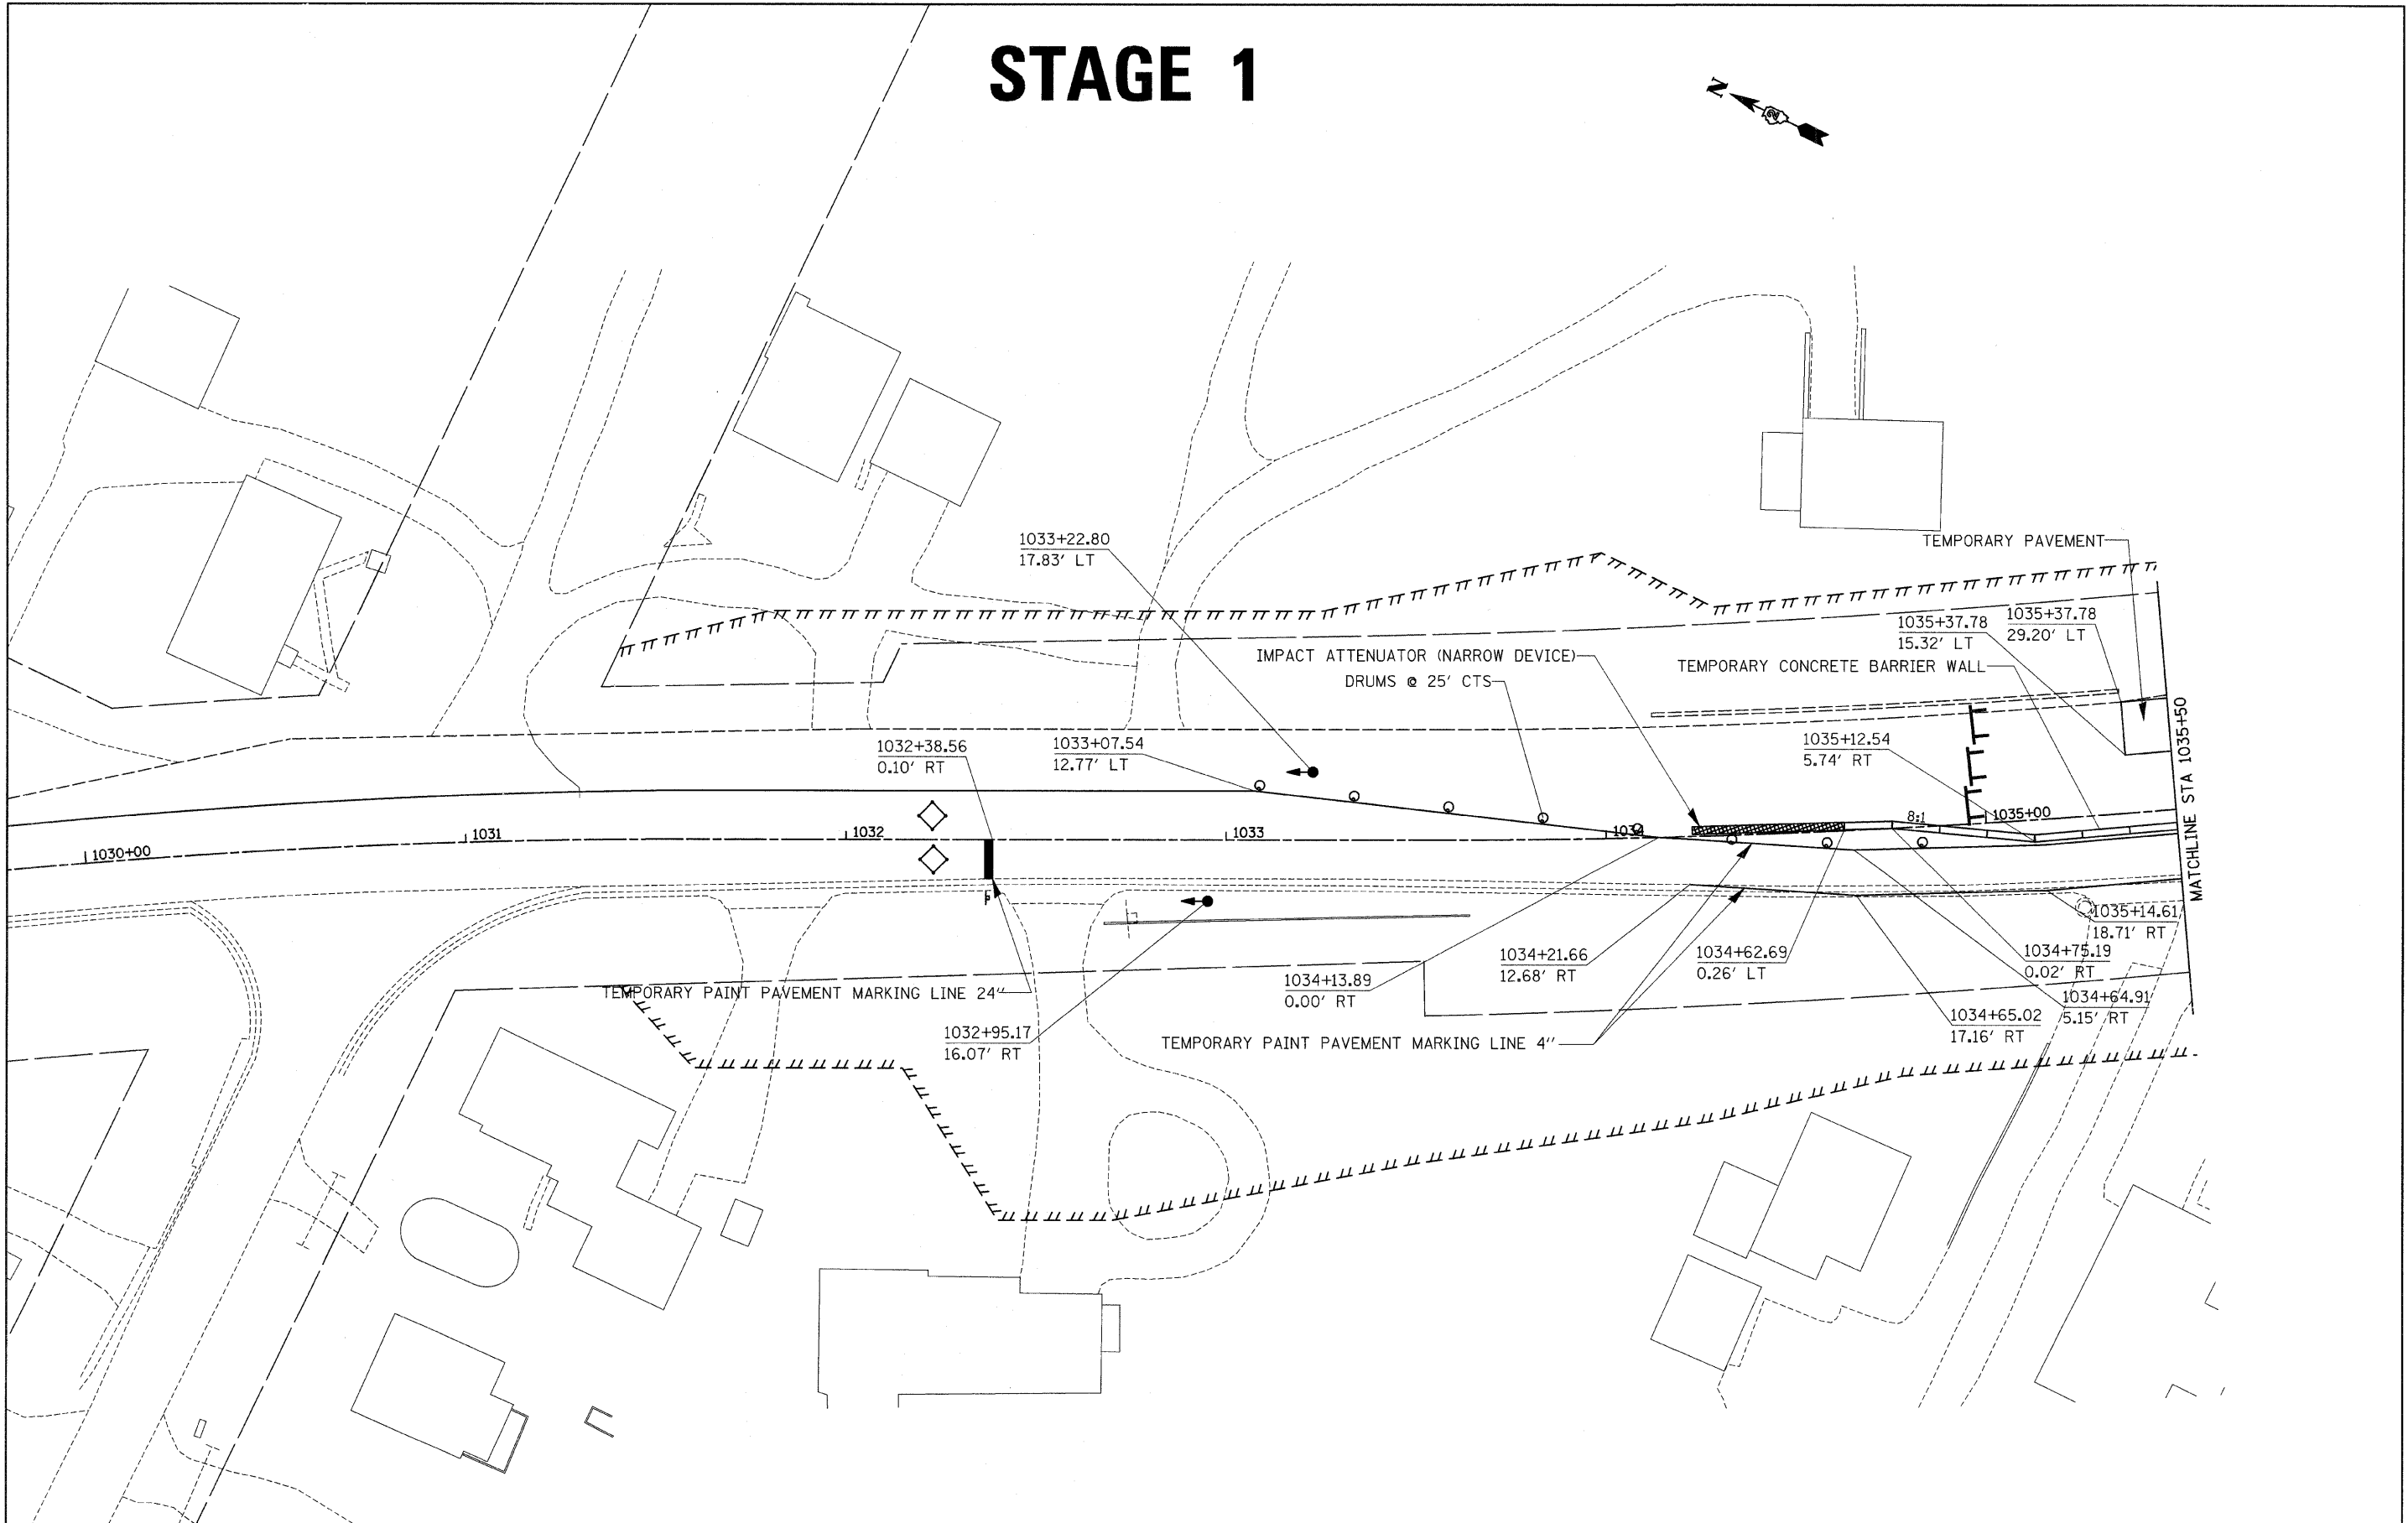

FILE NAME =	USER NAME = ditzlerse	DESIGNED -	REVISED -	STATE OF ILLINOIS DEPARTMENT OF TRANSPORTATION	STAGE 1			F.A.P. RTE.	SECTION	COUNTY	TOTAL SHEETS	SHEET NO.
ct:\pwork\pwork\ditzlerse\dms34952\dl305stg.dgn		DRAWN -	REVISED -		SCALE:	SHEET NO. OF SHEETS	STA. TO STA.	309	(17)B	WHITESIDE	376	102
		CHECKED -	REVISED -									
		DATE -	REVISED -									
										CONTRACT NO. 64B74		
										ILLINOIS FED. AID PROJECT		