
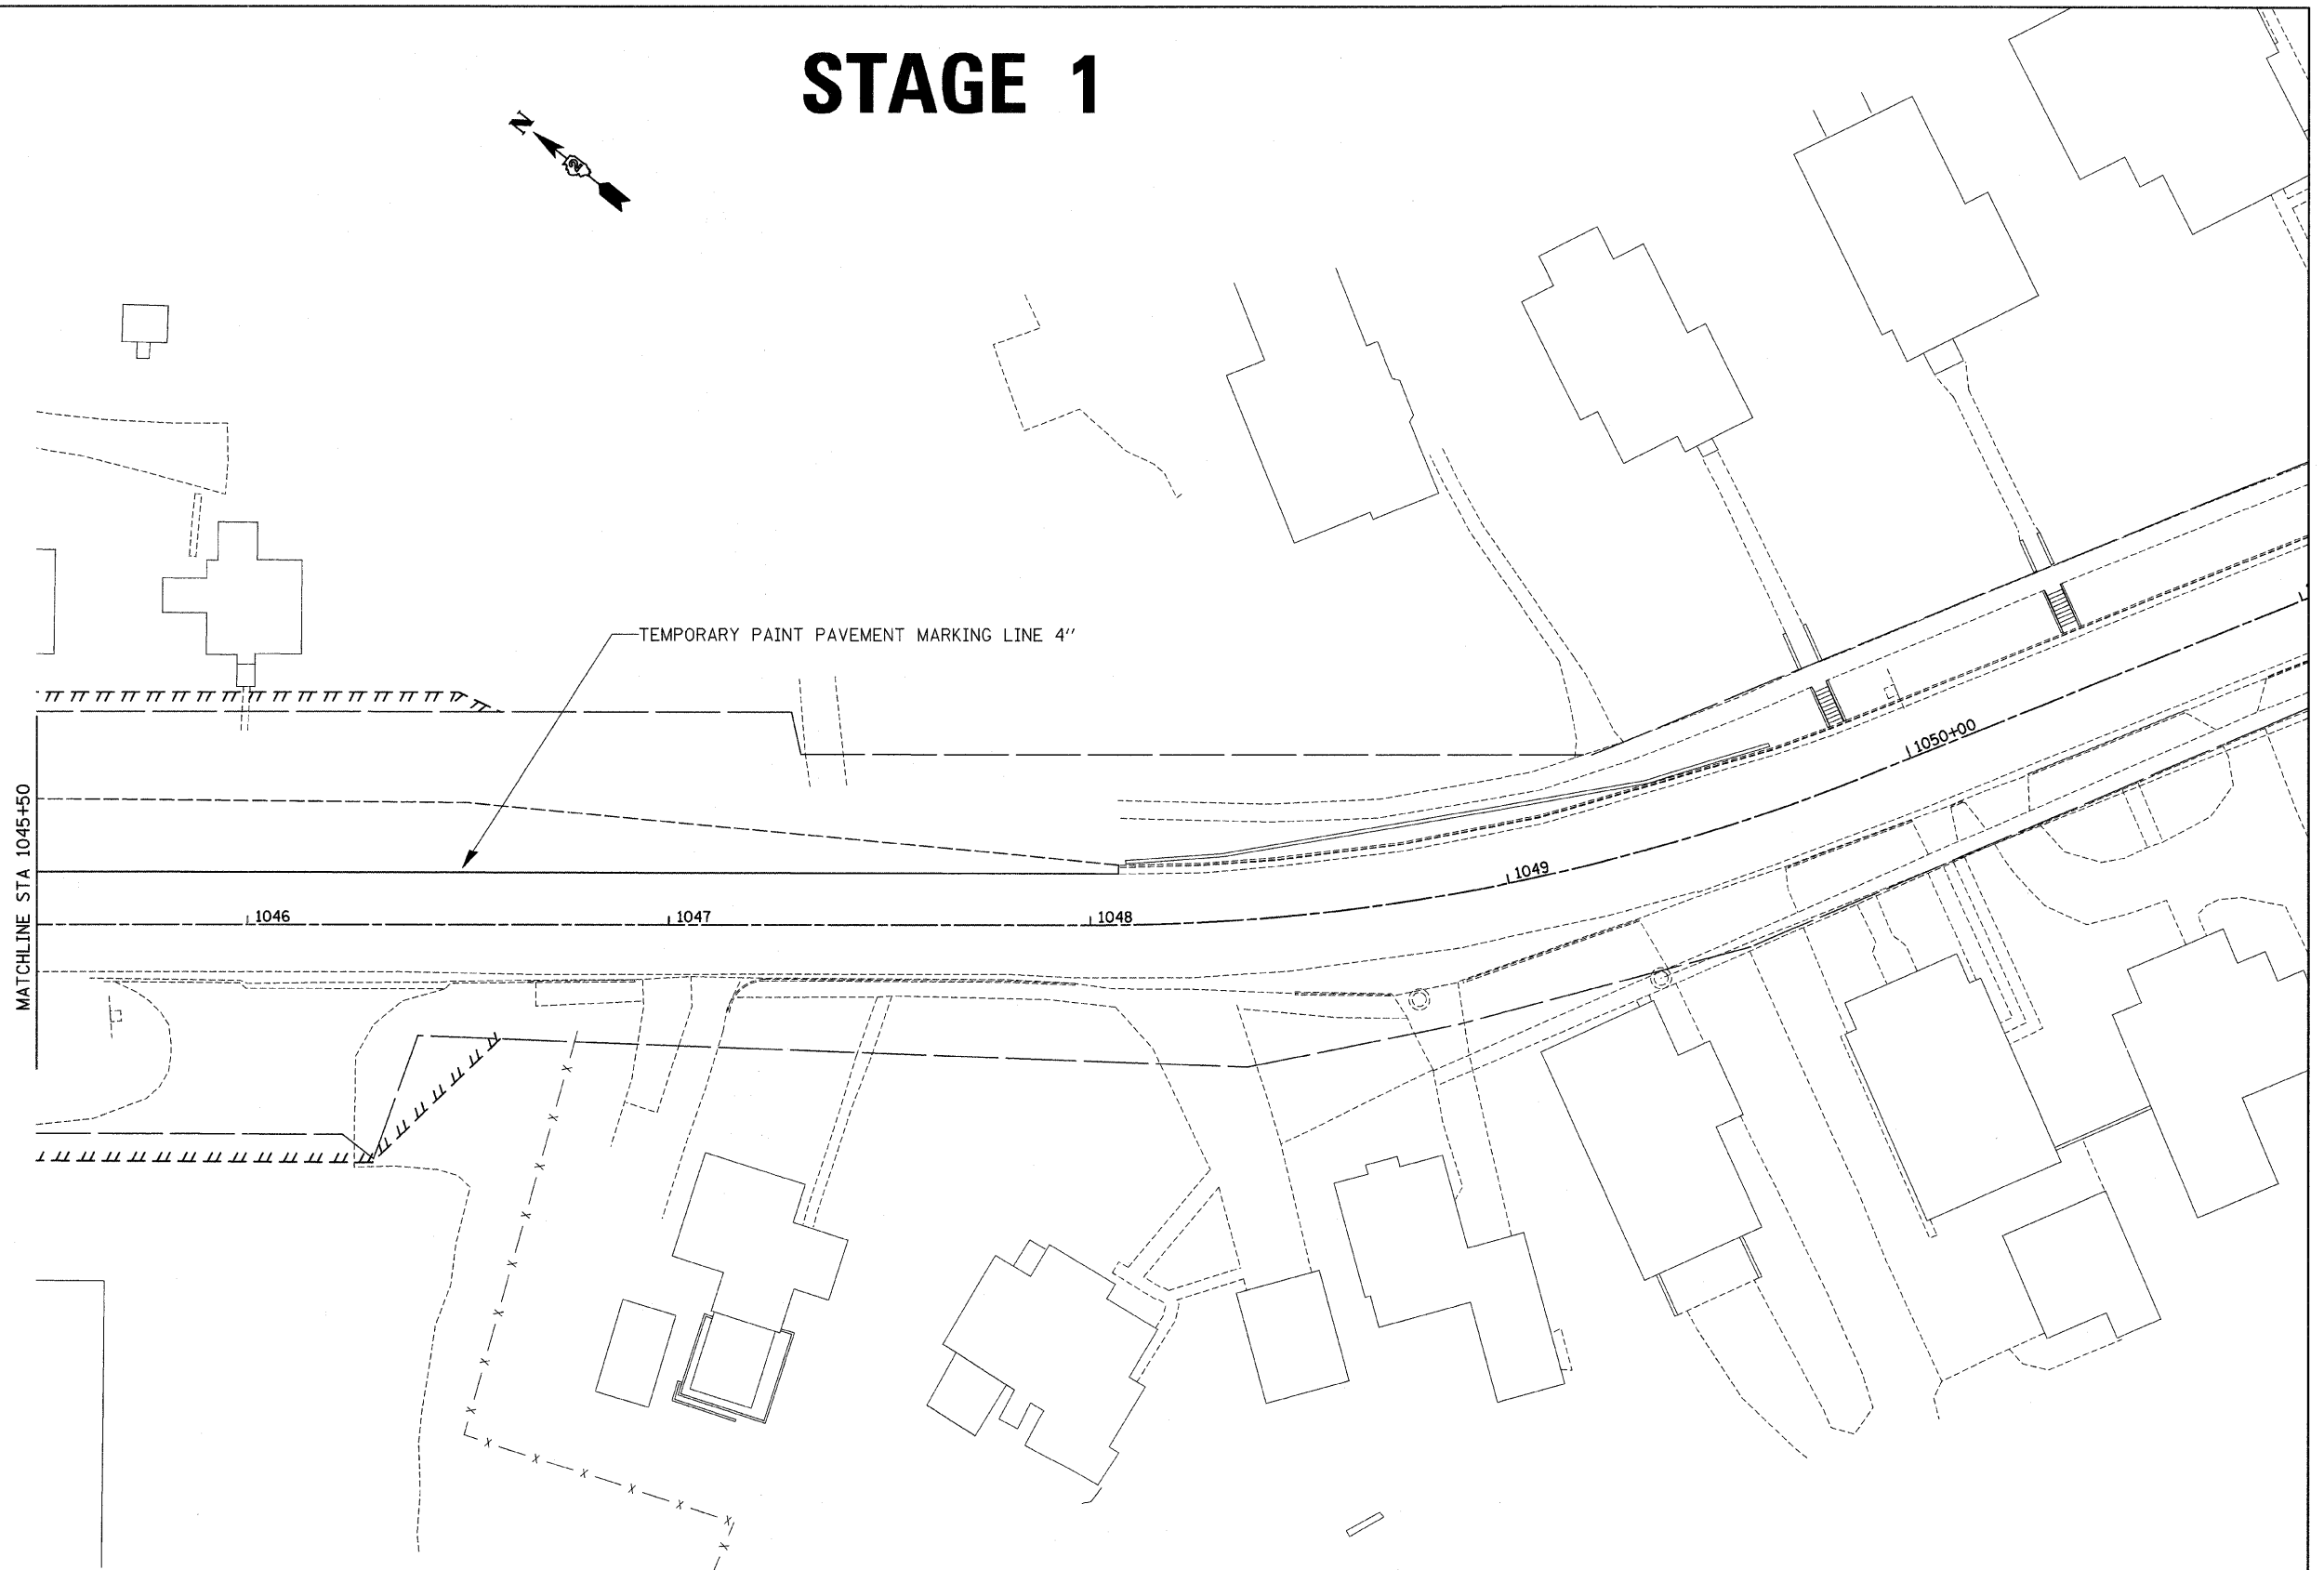


# STAGE 1

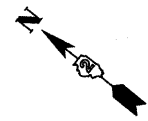

FILE NAME =	USER NAME = dtzlerse	DESIGNED -	REVISED -	<b>STATE OF ILLINOIS DEPARTMENT OF TRANSPORTATION</b>	<b>STAGE 1</b>			F.A.P. RTE.	SECTION	COUNTY	TOTAL SHEETS	SHEET NO.
ca\pw_work\pwidot\dtzlerse\dms34552\dl3905stg.dgn		DRAWN -	REVISED -		SCALE:	SHEET NO. OF SHEETS	STA. TO STA.	309	(17R)B	WHITESIDE	376	105
PLOT SCALE = 20.0000' / IN.		CHECKED -	REVISED -					CONTRACT NO. 64B74				
PLOT DATE = Fri Mar 13 08:48:55 2009		DATE -	REVISED -		ILLINOIS FED. AID PROJECT							