


STAGE 2

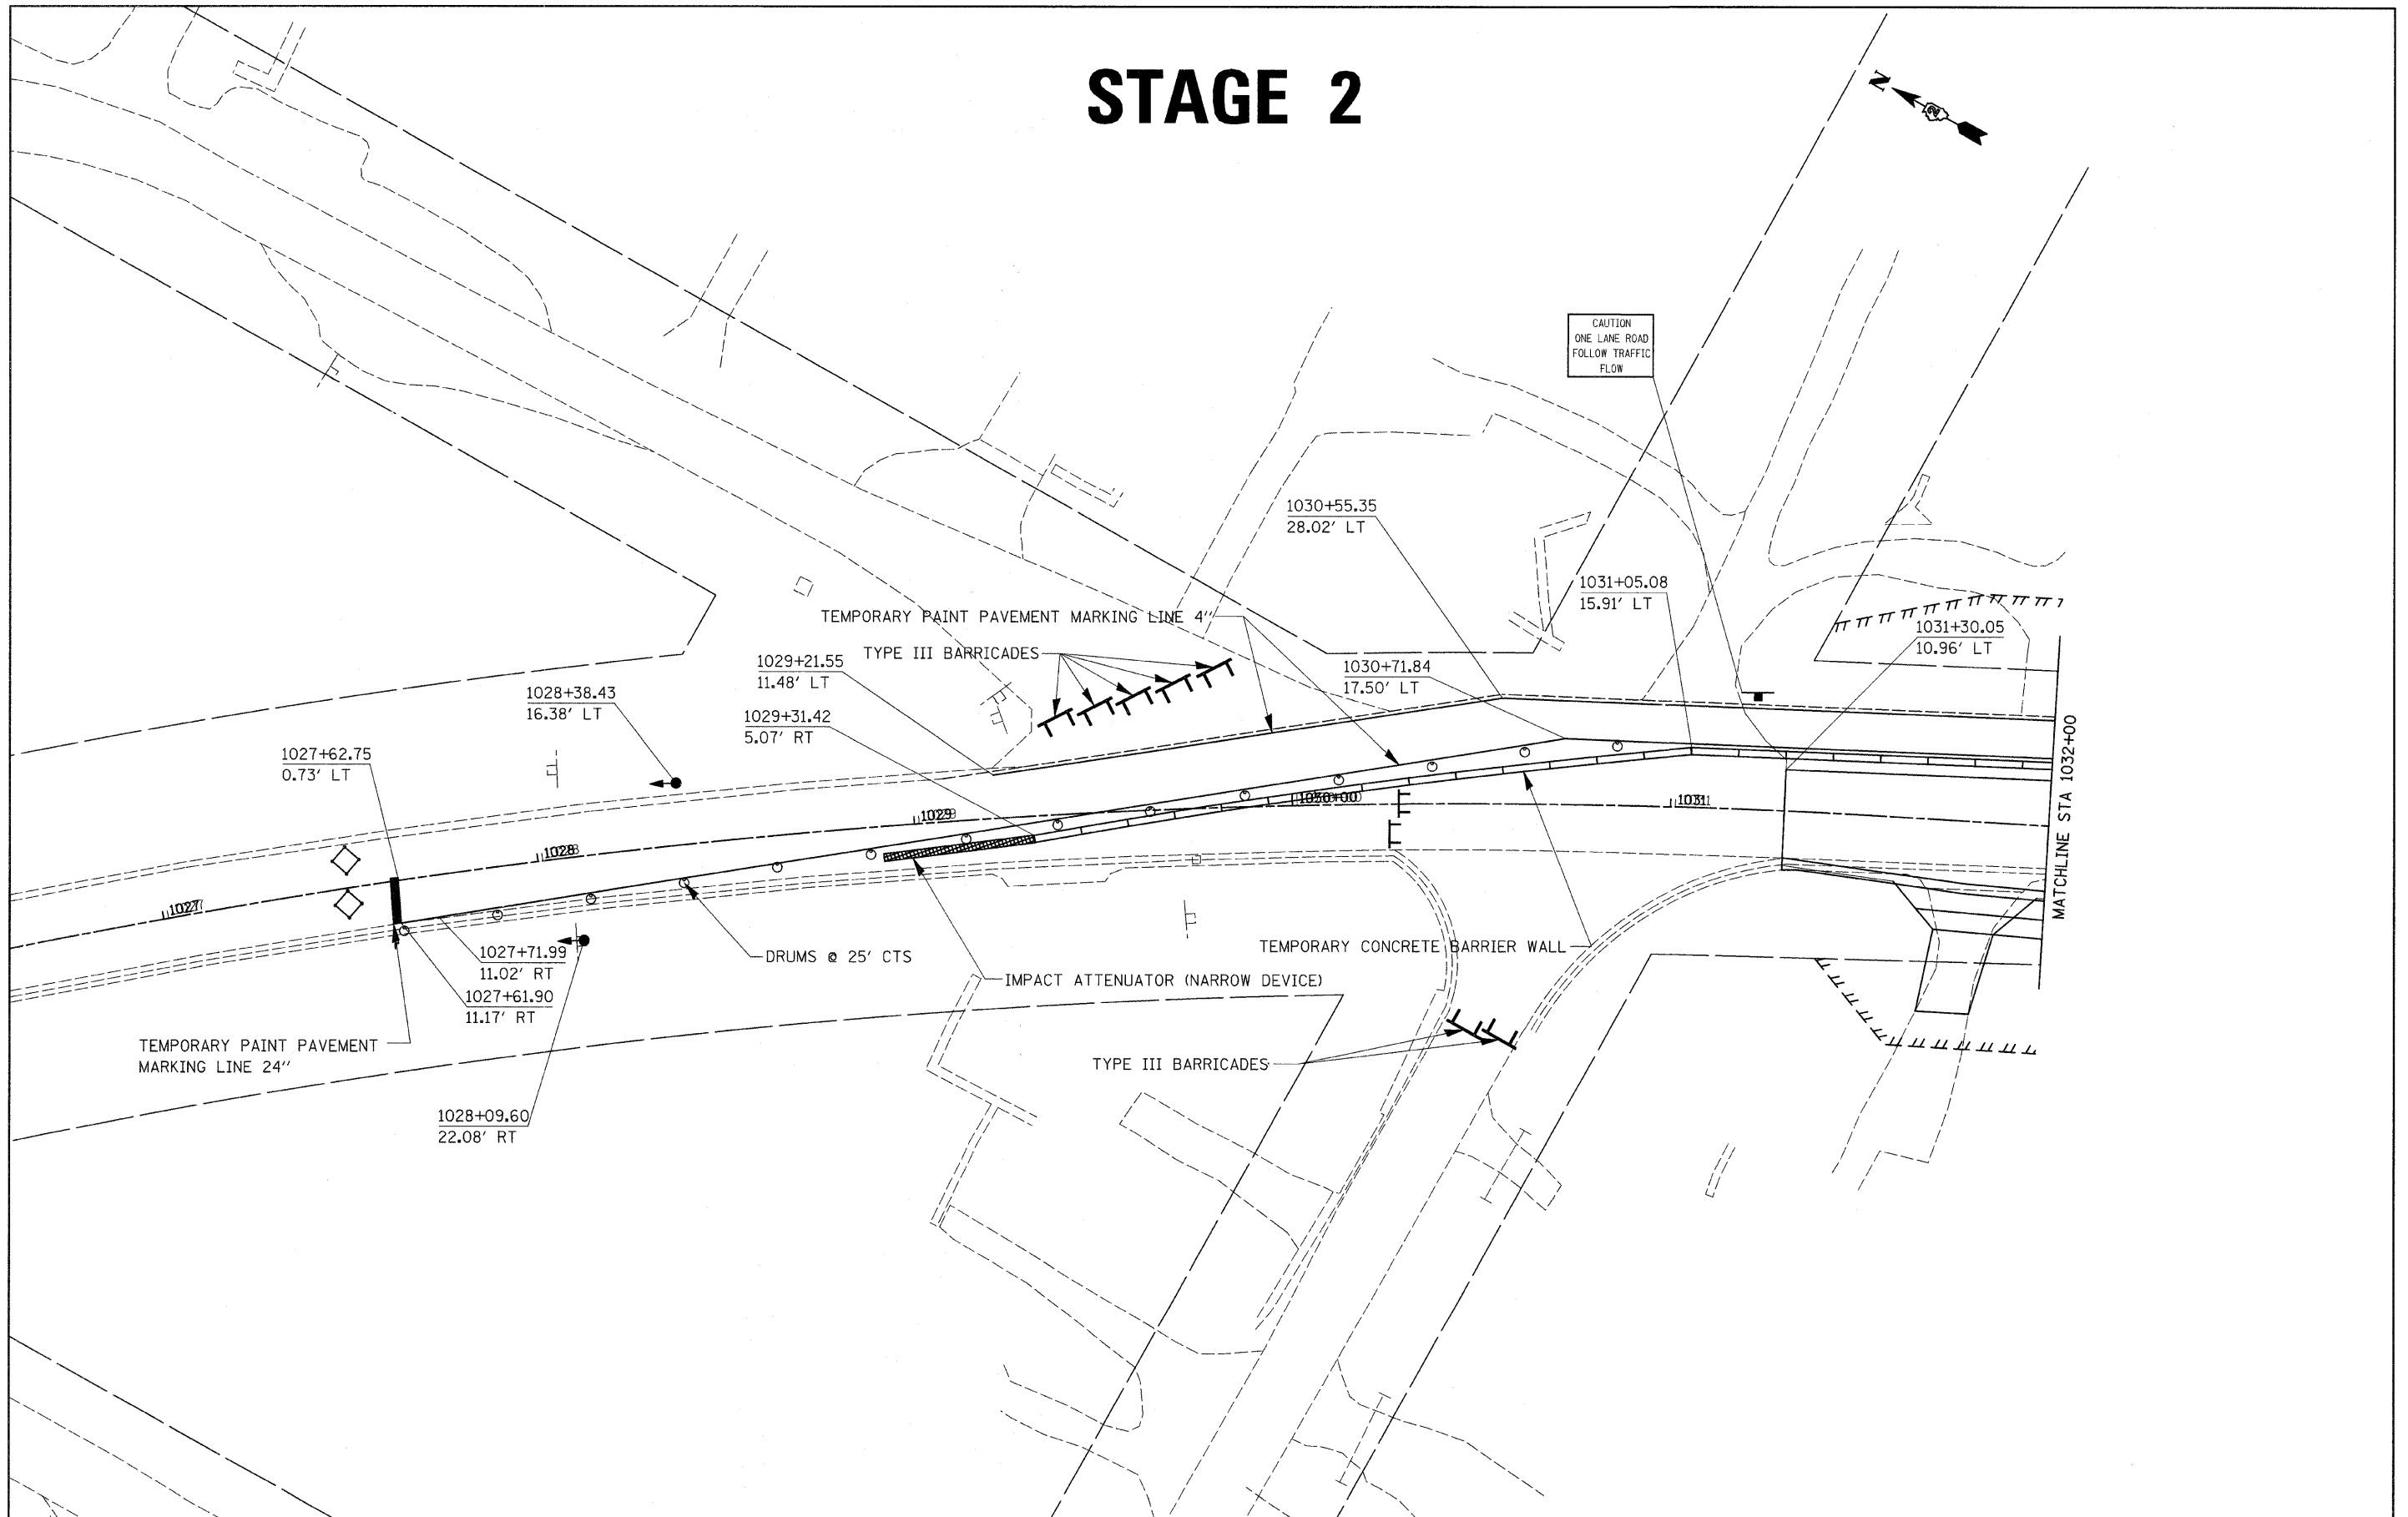

| | | | | | | | | | | | | |
|--|-----------------------|------------|-----------|---|---------------------------|-------|-----------|-------------|---------|--------|--------------|-----------|
| FILE NAME = | USER NAME = ditzlerse | DESIGNED - | REVISED - | STATE OF ILLINOIS DEPARTMENT OF TRANSPORTATION | STAGE 2 | | | F.A.P. RTE. | SECTION | COUNTY | TOTAL SHEETS | SHEET NO. |
| ct:\pw_work\pwidot\d\tzlerse\dms34552\d1085stg.dgn | | DRAWN - | REVISED - | | 309 | (17)B | WHITESIDE | 376 | 106 | | | |
| PLOT SCALE = 20.0000' / IN. | | CHECKED - | REVISED - | | CONTRACT NO. 64B74 | | | | | | | |
| PLOT DATE = Fri Mar 13 08:48:56 2009 | | DATE - | REVISED - | | ILLINOIS FED. AID PROJECT | | | | | | | |