


STAGE 2

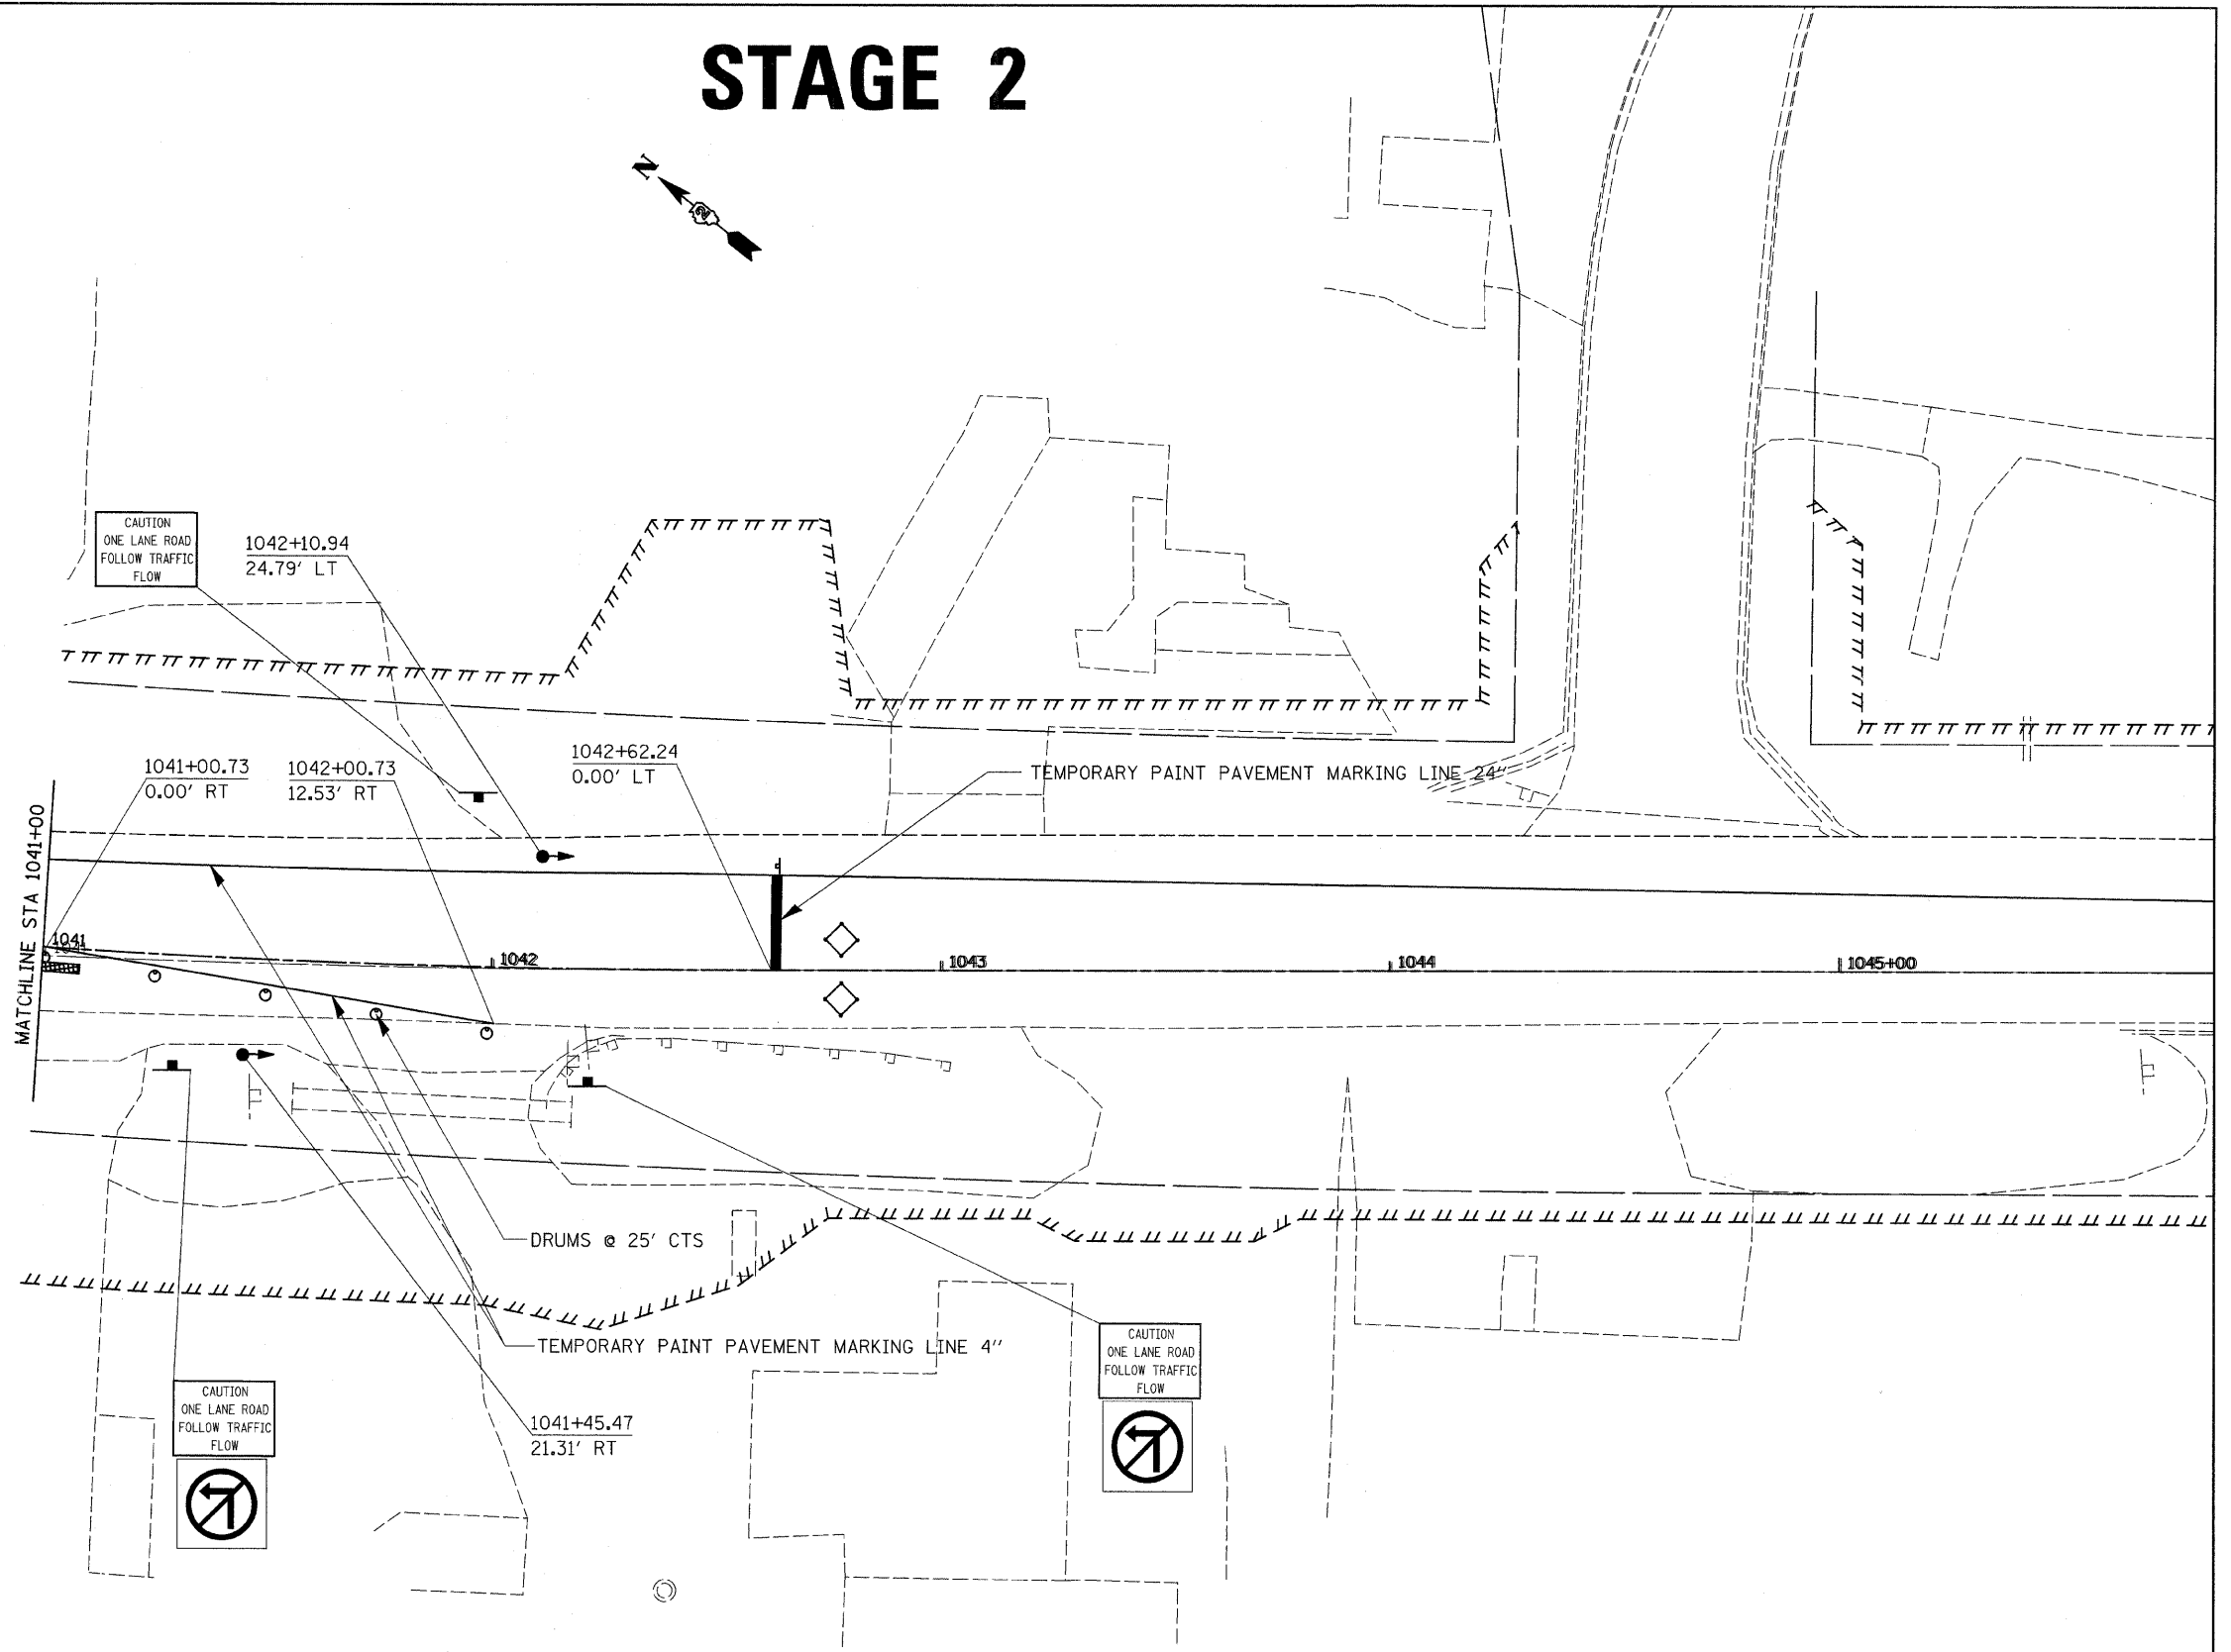

| | | | | | | | | | | | | |
|-------------------------------------------------------------------|---------------------------------------|------------|-----------|-----------------------------------------------------------------|----------------|-------------|---------------------|--------------|---------------------------|-----------|--|--|
| FILE NAME = c:\pw_work\pwidot\ditzlerse\dms34552\dl3825stg.dgn | USER NAME = ditzlerse | DESIGNED - | REVISED - | STATE OF ILLINOIS DEPARTMENT OF TRANSPORTATION | STAGE 2 | F.A.P. RTE. | SECTION | COUNTY | TOTAL SHEETS | SHEET NO. | | |
| | PLOT SCALE = 20.0000' / IN. | CHECKED - | REVISED - | | | 309 | (17)B | WHITESIDE | 376 | 109 | | |
| | PLOT DATE = Fri, Mar 13 08:48:57 2009 | DATE - | REVISED - | | | SCALE: | SHEET NO. OF SHEETS | STA. TO STA. | ILLINOIS FED. AID PROJECT | | | |
| | | | | | | | CONTRACT NO. 64B74 | | | | | |