


# STAGE 3

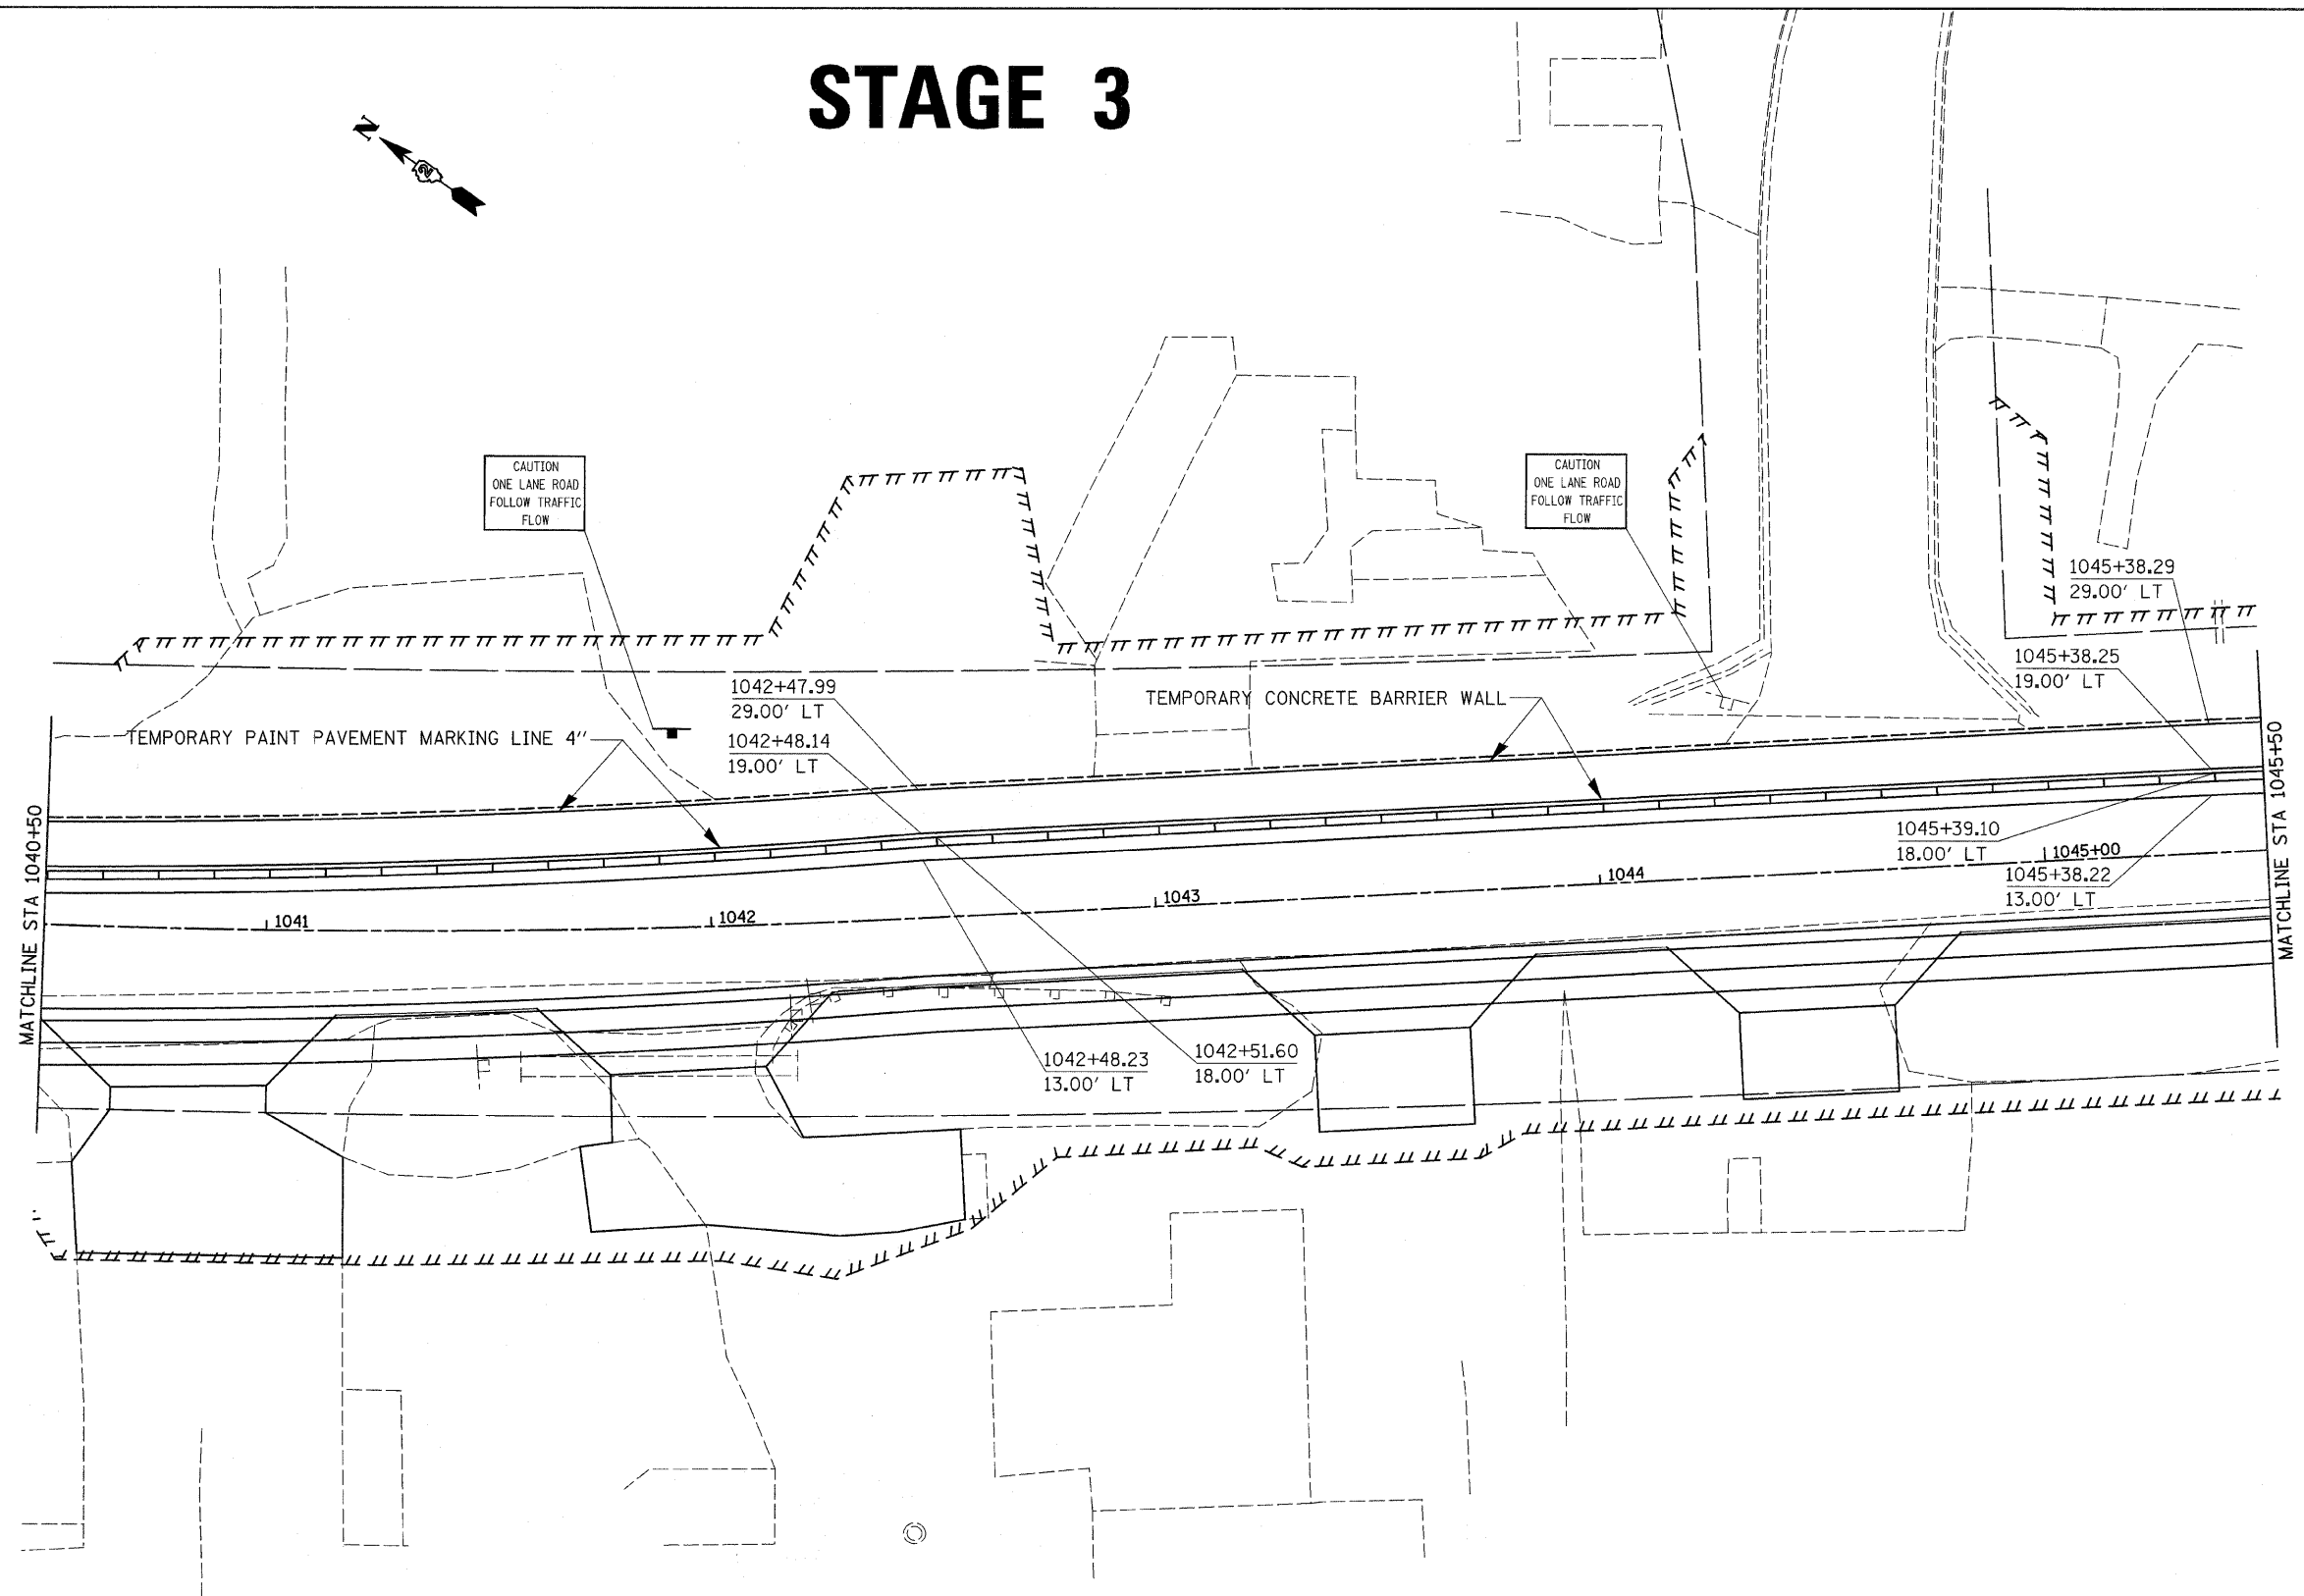

FILE NAME =	USER NAME = ditzlerse	DESIGNED -	REVISED -	<b>STATE OF ILLINOIS DEPARTMENT OF TRANSPORTATION</b>	<b>STAGE 3</b>			F.A.P. RTE.	SECTION	COUNTY	TOTAL SHEETS	SHEET NO.
ct:\pw_work\pwidot\ditzlerse\dms34552\d13905stg.dgn		DRAWN -	REVISED -		SCALE:	SHEET NO. OF	SHEETS	STA.	TO STA.	WHITESIDE	376	112
PLOT SCALE = 20.0000' / IN.		CHECKED -	REVISED -		CONTRACT NO. 64B74							
PLOT DATE = Fri Mar 13 08:48:58 2009		DATE -	REVISED -		ILLINOIS FED. AID PROJECT							