


DATE	
BY	
FINAL SURVEY	
SURVEYED	
PLOTTED	
NOTE BOOK	
NO.	
AREAS CHECKED	

DATE	
BY	
ORIGINAL SURVEY	
SURVEYED	
PLOTTED	
NOTE BOOK	
NO.	
AREAS CHECKED	

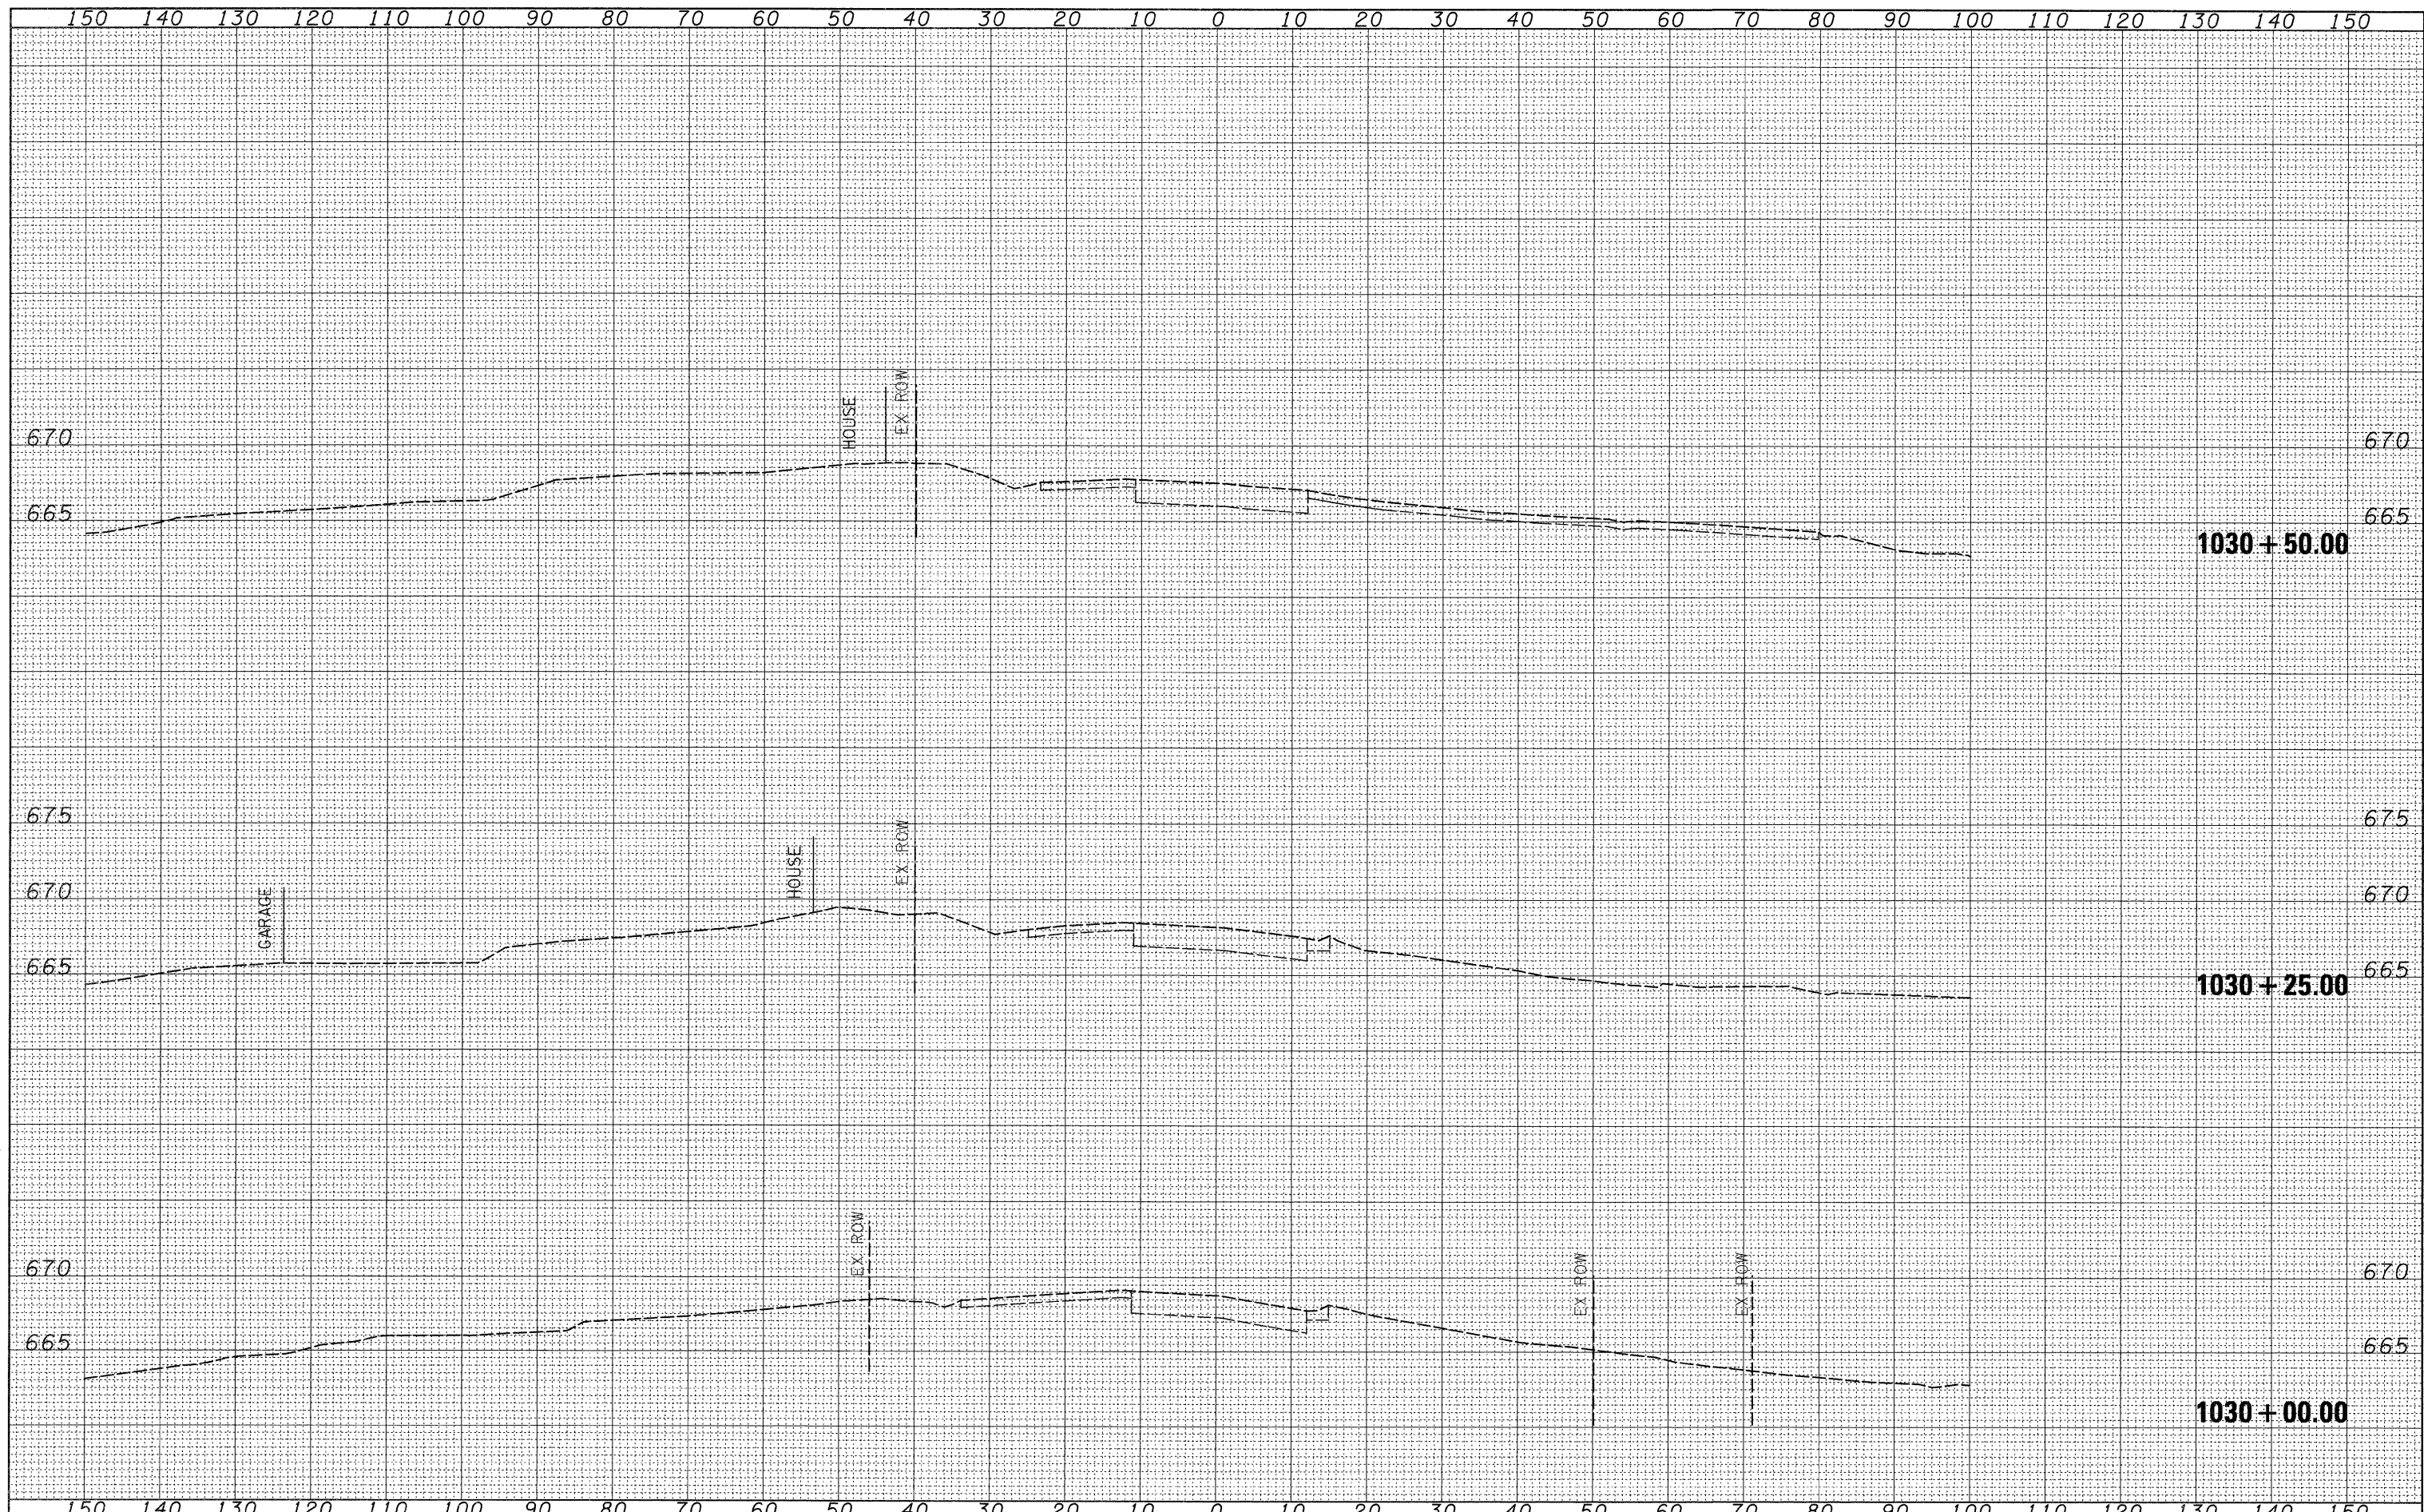

FILE NAME =
 ct:\pwork\pwork\dtzlerse\dms34554\d13905.xml.dgn

USER NAME = dtzlerse
 PLOT SCALE = 10.0000' / IN.
 PLOT DATE = Fri Mar 12 10

DESIGNED -
 DRAWN -
 CHECKED -
 DATE -

REVISED -
 REVISED -
 REVISED -
 REVISED -

**STATE OF ILLINOIS
 DEPARTMENT OF TRANSPORTATION**

US 30

SCALE: SHEET NO. OF SHEETS STA. 1030+00.00 TO STA. 1030+50.00

F.A.P. RTE.	SECTION	COUNTY	TOTAL SHEETS	SHEET NO.
309	(17)B	WHITESIDE	376	135
CONTRACT NO. 64B74				
ILLINOIS FED. AID PROJECT				