


FINAL SURVEY	SURVEYED	BY	DATE
PLOTTED	PLOTTED		
NOTE BOOK	NOTE BOOK		
AREAS CHECKED	AREAS CHECKED		
NO.	NO.		

ORIGINAL SURVEY	SURVEYED	BY	DATE
PLOTTED	PLOTTED		
NOTE BOOK	NOTE BOOK		
AREAS CHECKED	AREAS CHECKED		
NO.	NO.		

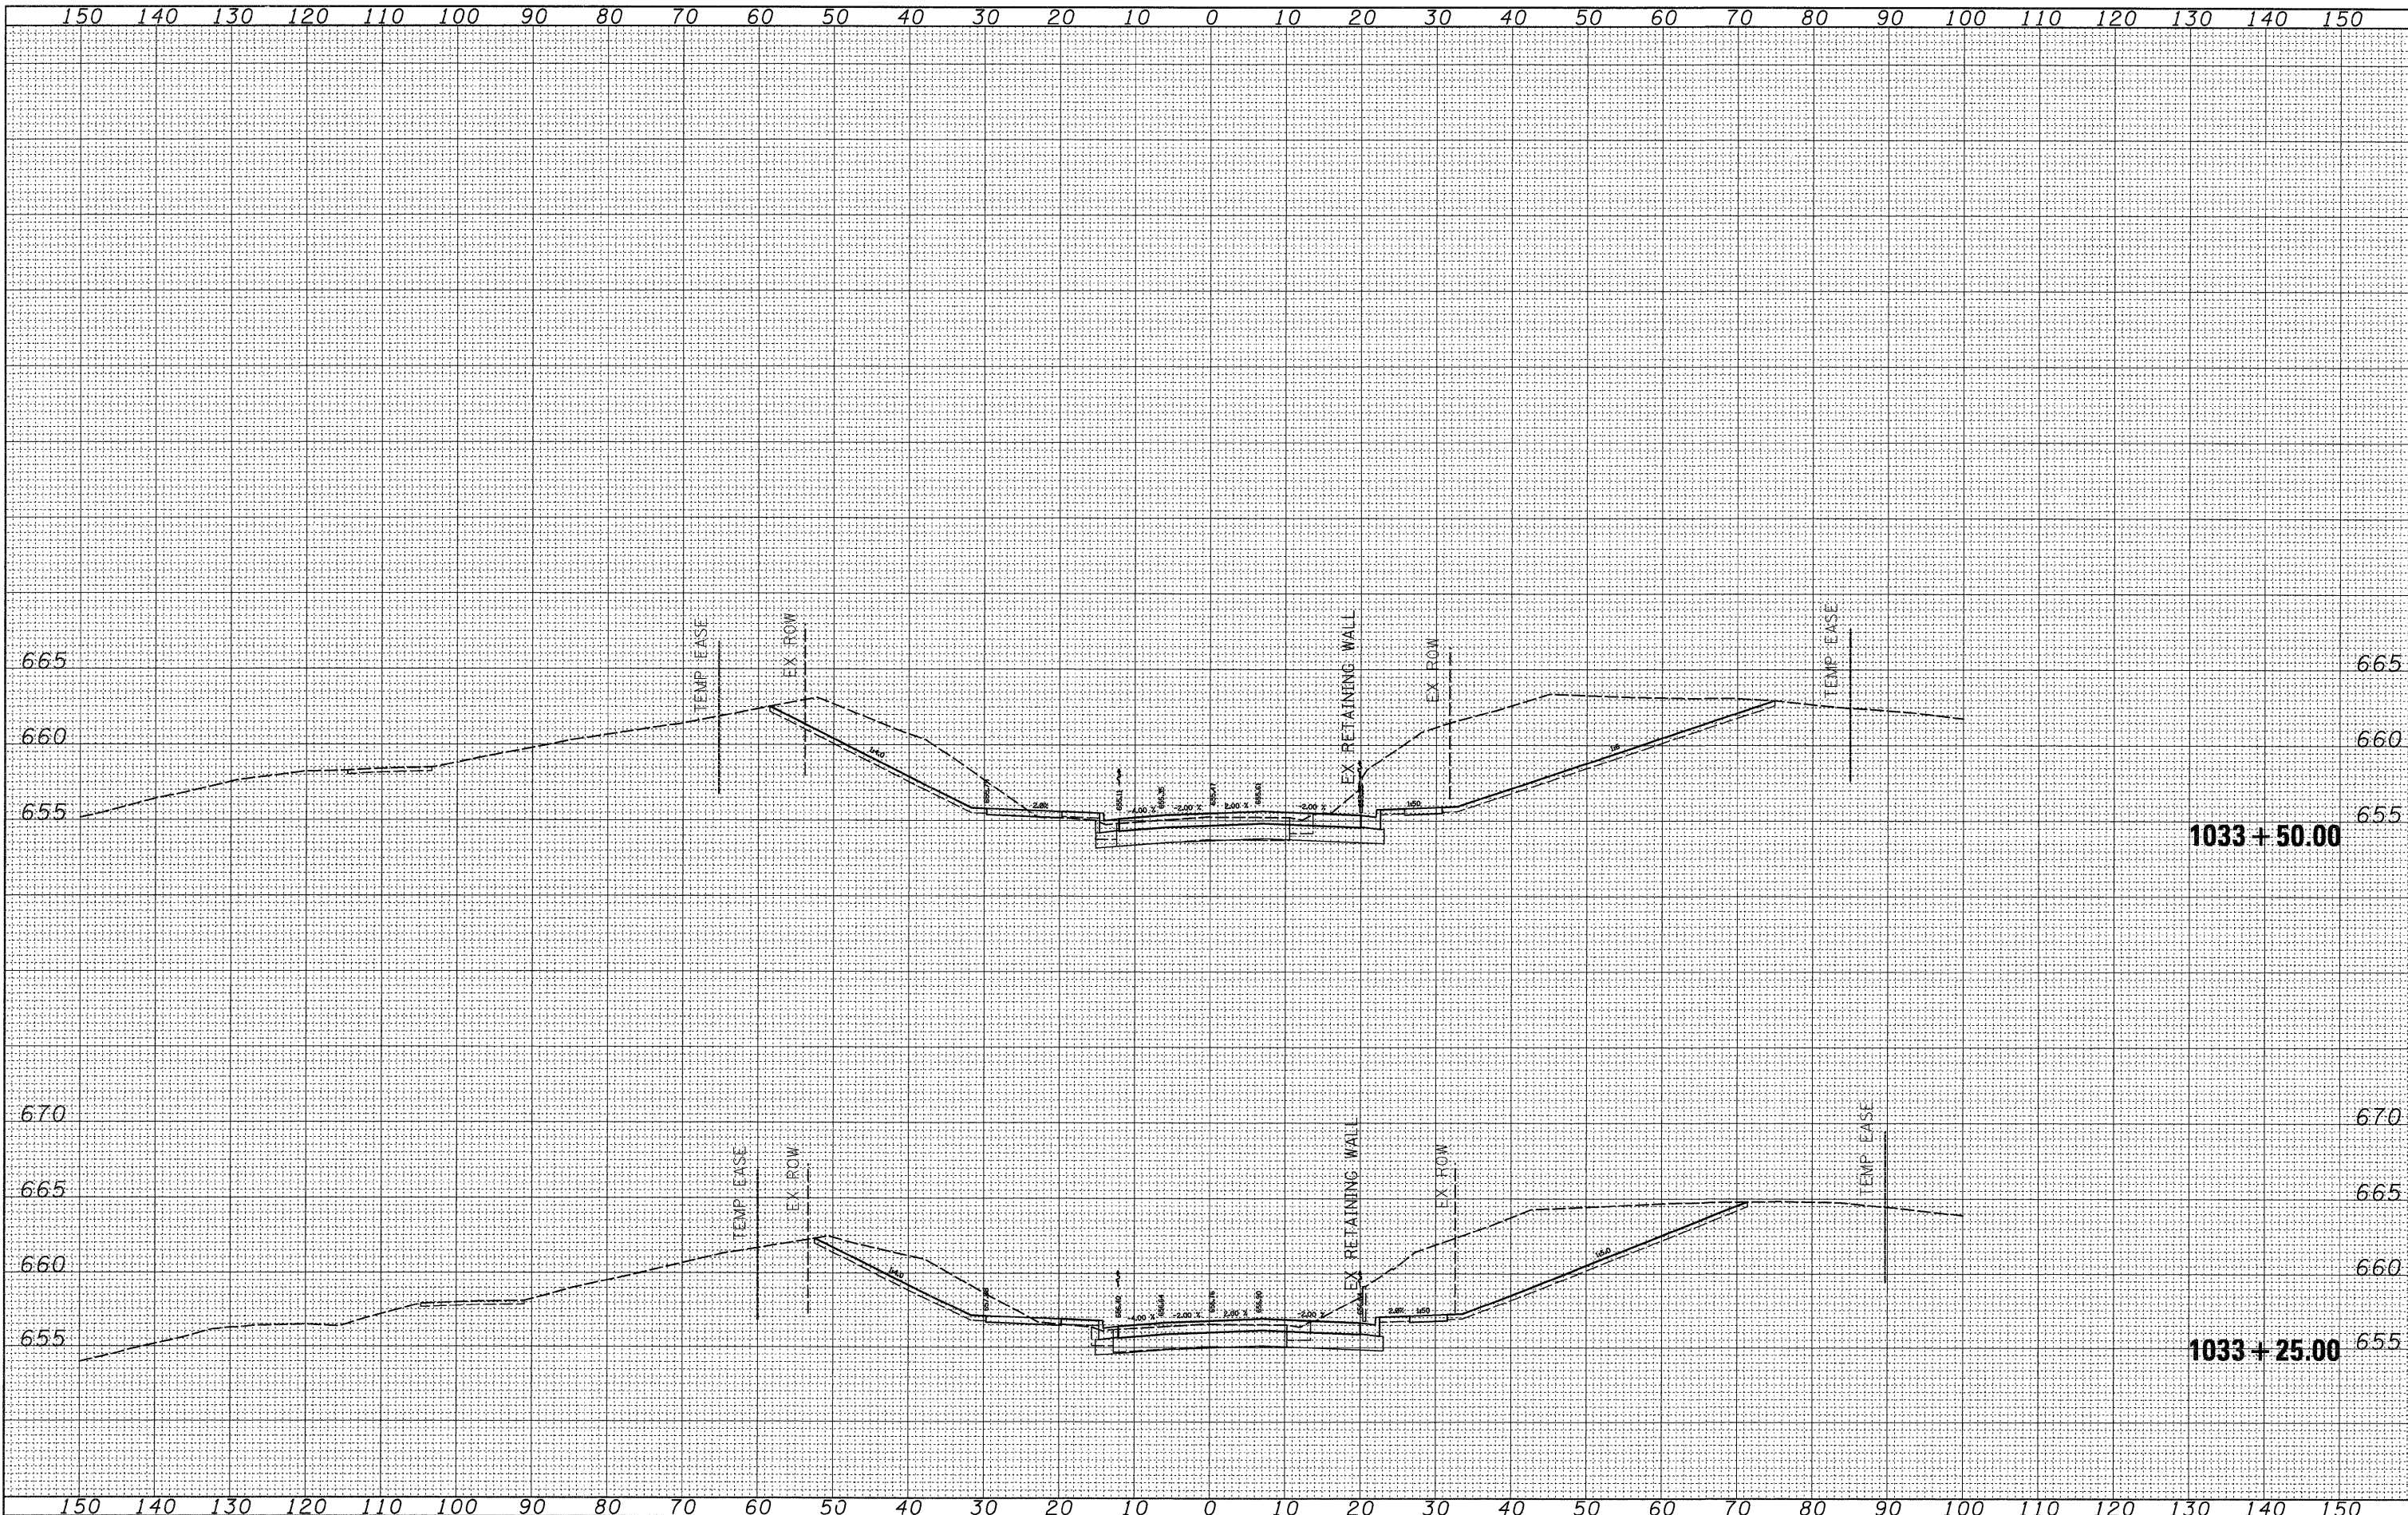

FILE NAME =
 c:\pwork\pwork\dtzlerse\dms34554\d13905.xml

USER NAME = dtzlerse
 DESIGNED -
 DRAWN -
 CHECKED -
 PLOT DATE = Fri Mar 13 10:34:51 2009

REVISIED -
 REVISIED -
 REVISIED -
 REVISIED -

**STATE OF ILLINOIS
 DEPARTMENT OF TRANSPORTATION**

US 30

SCALE: SHEET NO. OF SHEETS STA. 1033+25.00 TO STA. 1033+50.00

F.A.P. RTE. 309	SECTION (17R)B	COUNTY WHITESIDE	TOTAL SHEETS 376	SHEET NO. 143
CONTRACT NO. 64B74				
ILLINOIS FED. AID PROJECT				