


DATE	
BY	
SURVEYED	
PLOTTED	
NOTE BOOK	
AREAS CHECKED	

DATE	
BY	
ORIGINAL SURVEY	
PLOTTED	
NOTE BOOK	
AREAS CHECKED	

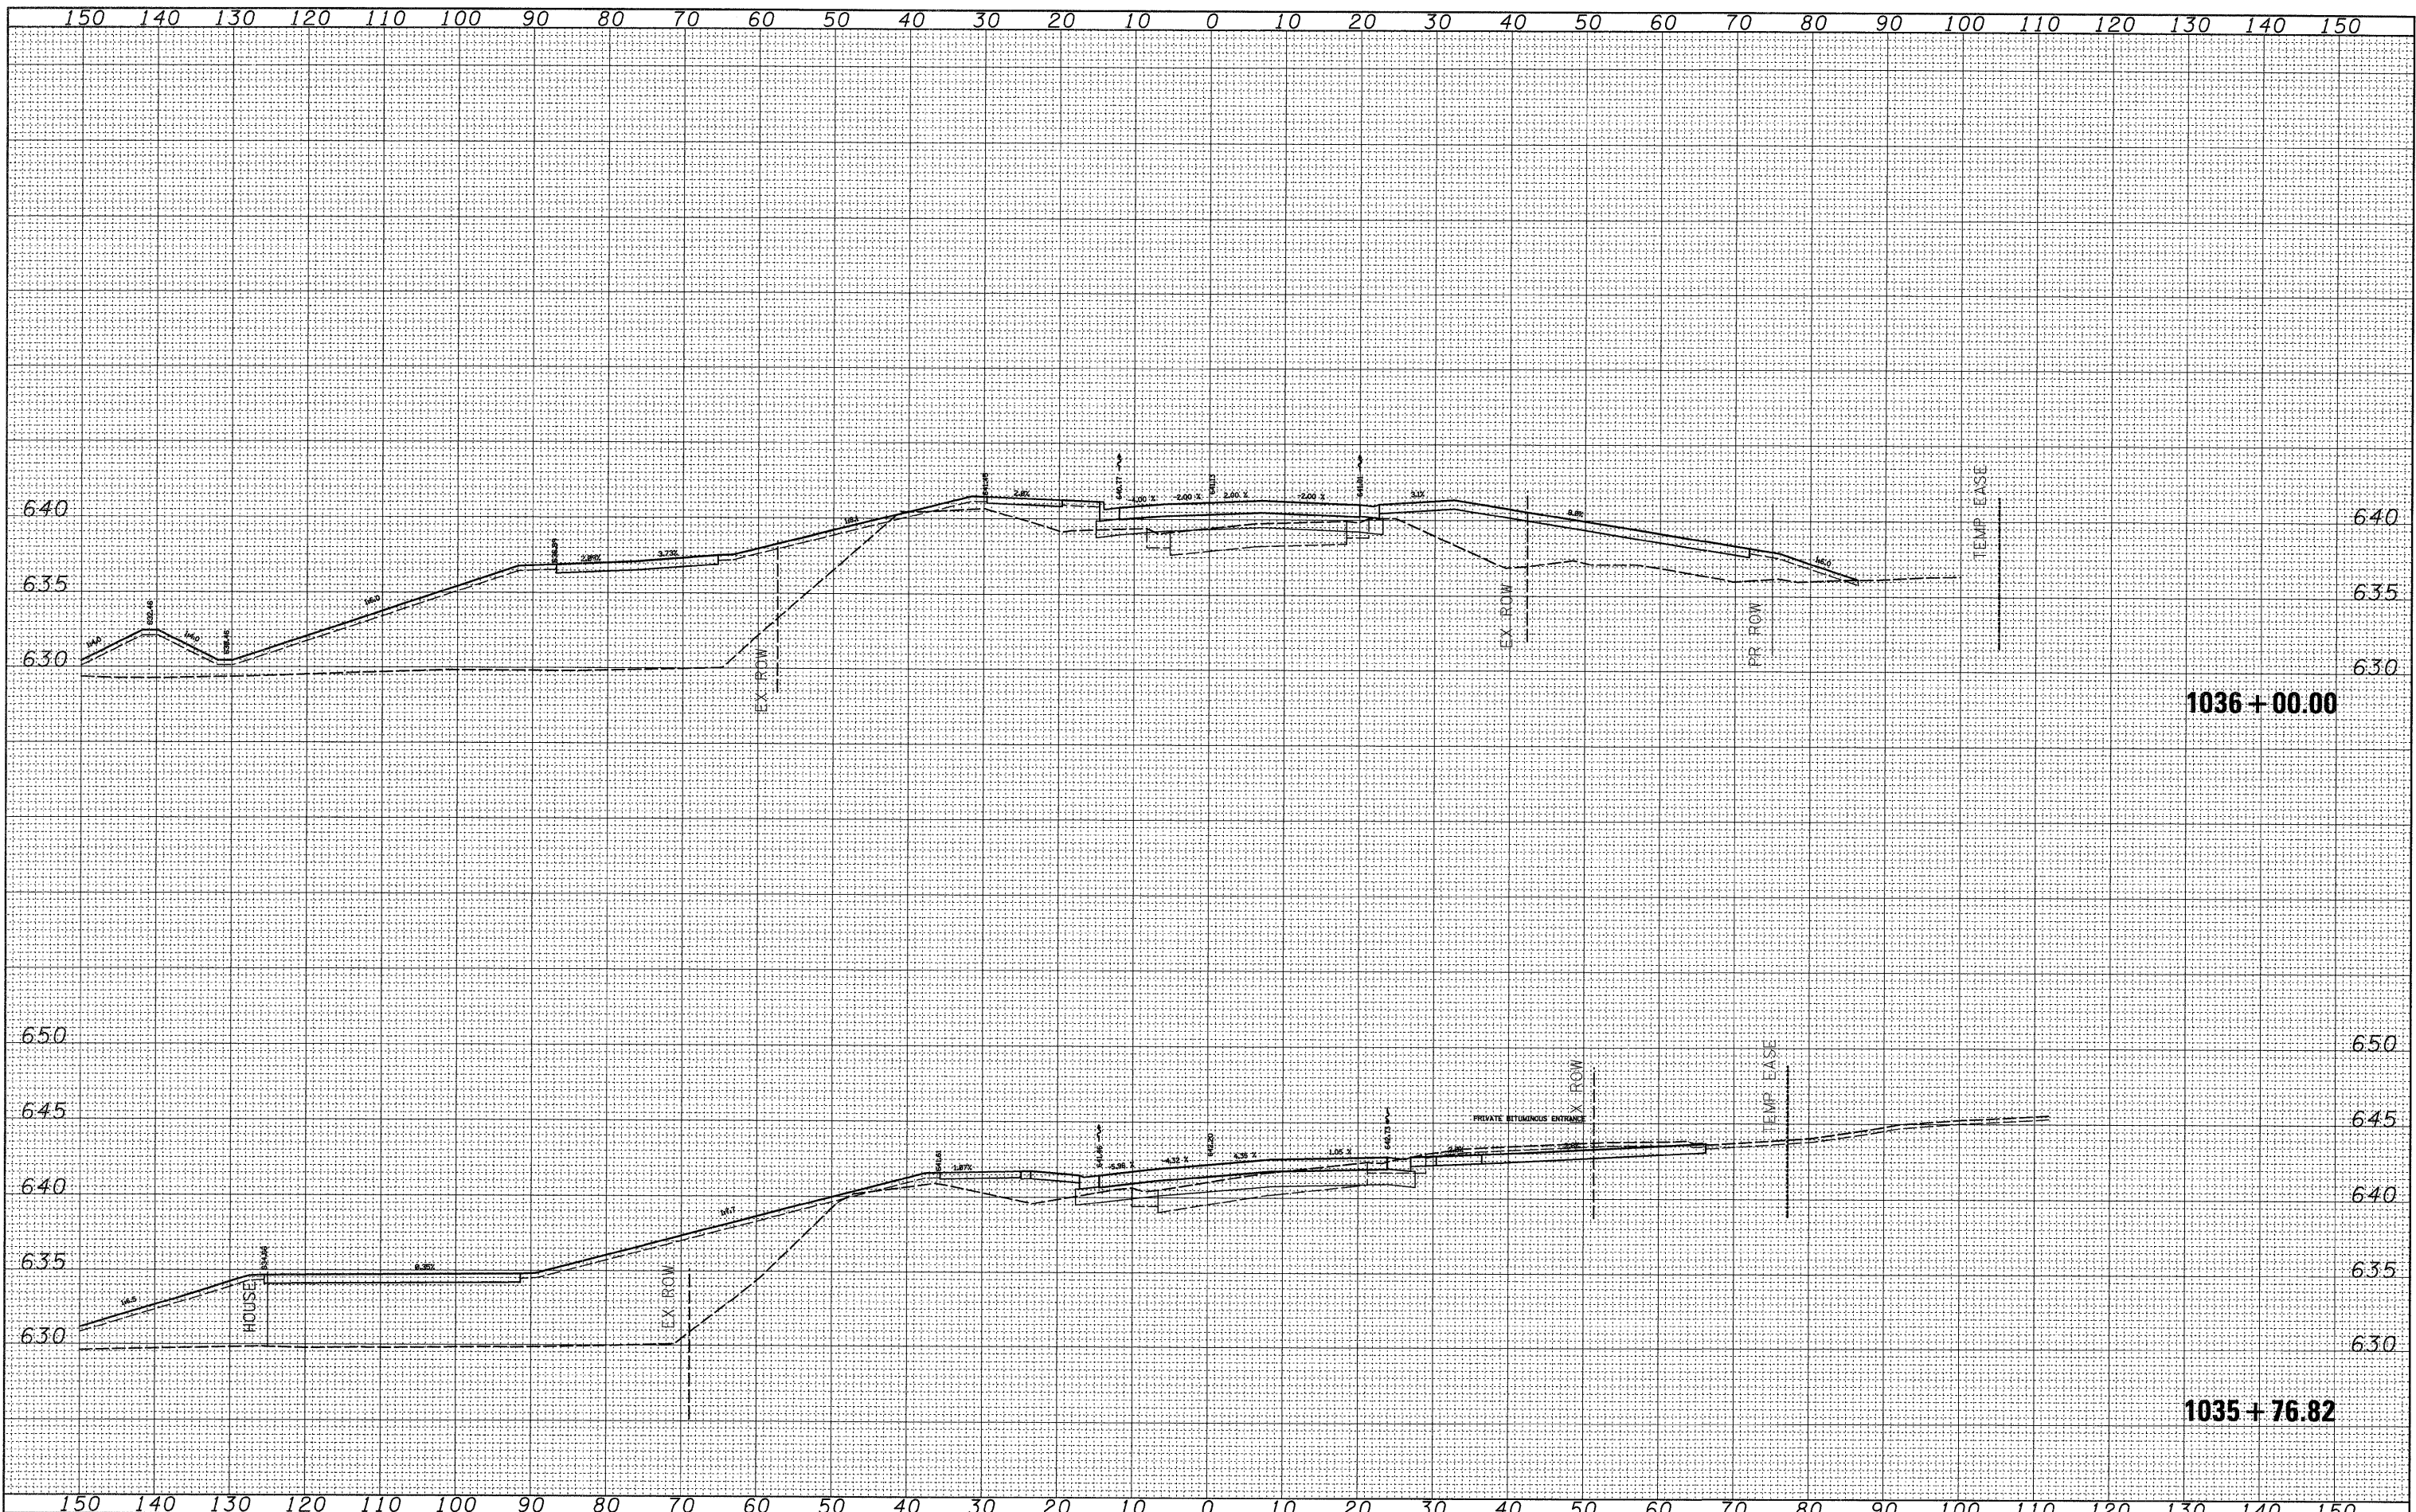

FILE NAME =  
 c:\pw\_work\pwsdot\ditzlerse\dms34554\d13905.xml.dgn

USER NAME = ditzlerse  
 PLOT SCALE = 10.0000 "/ IN.  
 PLOT DATE = Fri Mar 13 10:34:54 2009

DESIGNED -  
 DRAWN -  
 CHECKED -  
 DATE -

REVISED -  
 REVISED -  
 REVISED -  
 REVISED -

**STATE OF ILLINOIS  
 DEPARTMENT OF TRANSPORTATION**

US 30  
 SCALE: SHEET NO. OF SHEETS STA. 1035+76.82 TO STA. 1036+00.00

F.A.P. RTE.	SECTION	COUNTY	TOTAL SHEETS	SHEET NO.
309	(17)B	WHITESIDE	376	149
CONTRACT NO. 64B74			ILLINOIS FED. AID PROJECT	