


FINAL SURVEY	SURVEYED	BY	DATE
NOTE BOOK	PLOTTED		
NO.	DATE		
	AREAS		
	CHECKED		

ORIGINAL SURVEY	SURVEYED	BY	DATE
NOTE BOOK	PLOTTED		
NO.	DATE		
	AREAS		
	CHECKED		

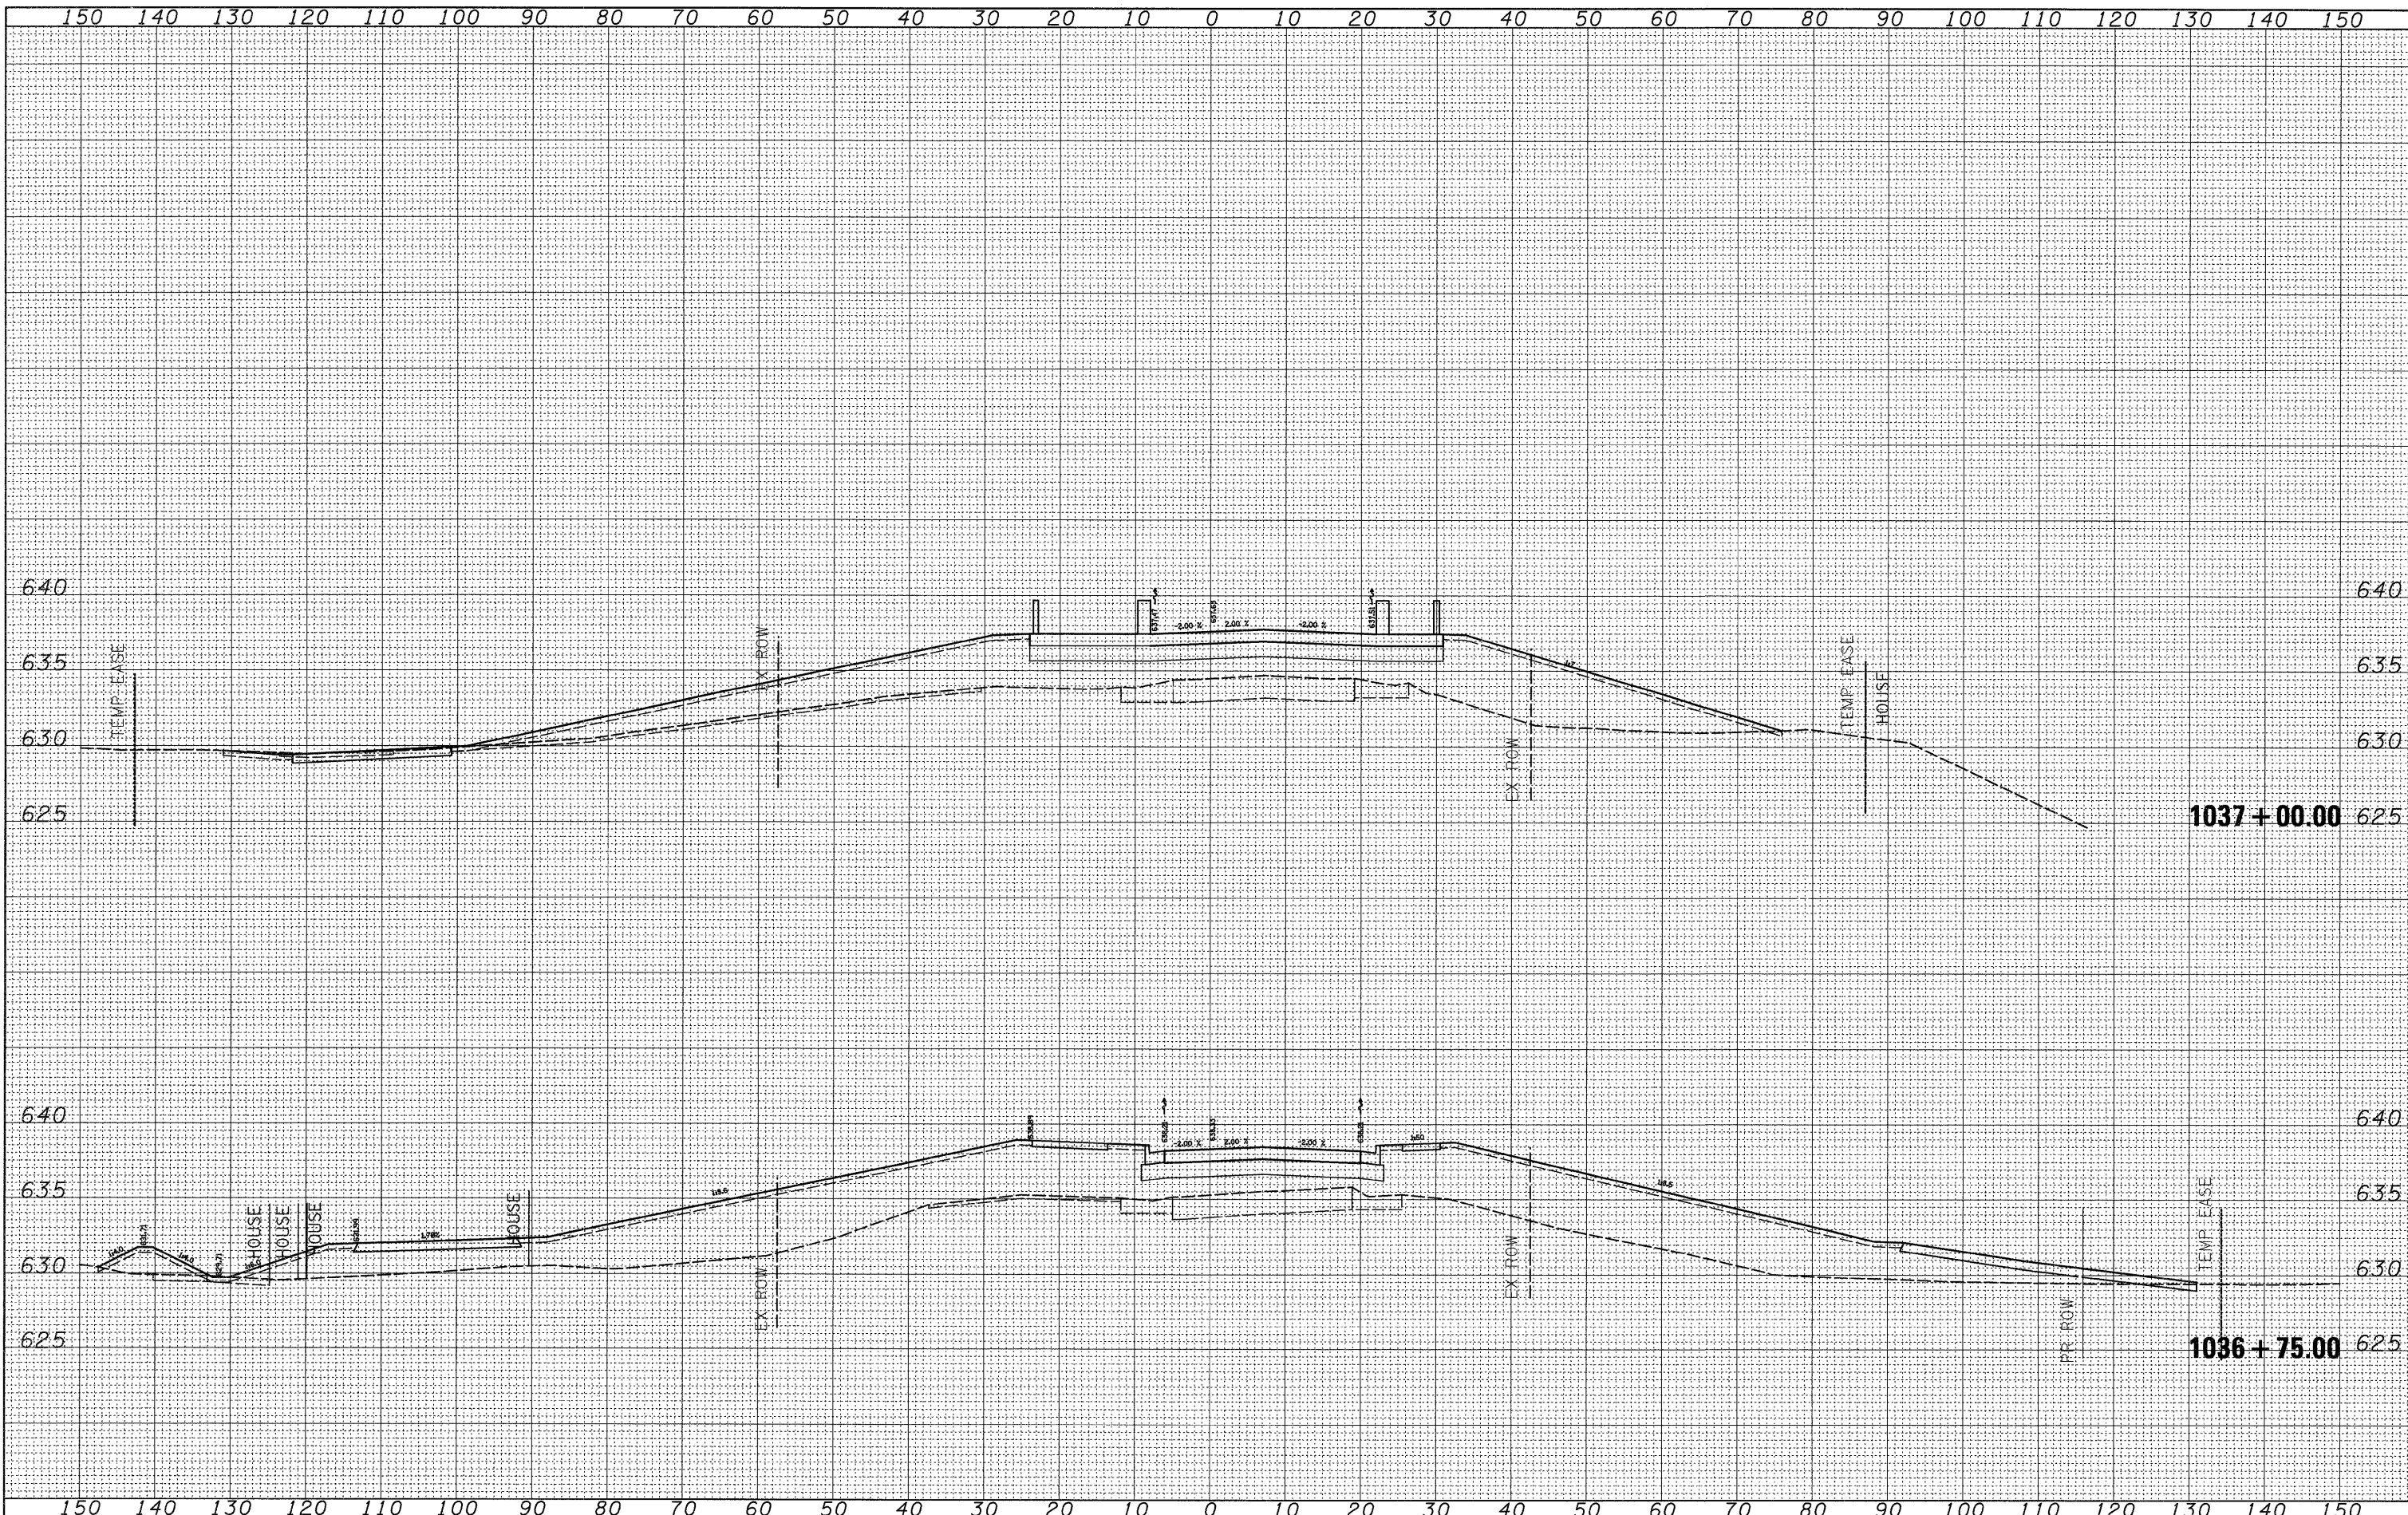

FILE NAME =	USER NAME = dtzlerse	DESIGNED -	REVISED -	STATE OF ILLINOIS DEPARTMENT OF TRANSPORTATION	US 30			F.A.P. RTE.	SECTION	COUNTY	TOTAL SHEETS	SHEET NO.	
ca\pv_work\pwwid\dtzlerse\dms34554\d13905.xml		DRAWN -	REVISED -		SCALE:	SHEET NO.	OF	SHEETS	309	(17)B	WHITESIDE	376	151
		CHECKED -	REVISED -		STA. 1036+75.00 TO STA. 1037+00.00				CONTRACT NO. 64B74				
		DATE -	REVISED -		ILLINOIS FED. AID PROJECT								