


DATE	
BY	
FINAL SURVEY	
SURVEYED	
PLOTTED	
NOTE BOOK	
AREAS CHECKED	
NO.	

DATE	
BY	
ORIGINAL SURVEY	
SURVEYED	
PLOTTED	
NOTE BOOK	
AREAS CHECKED	
NO.	

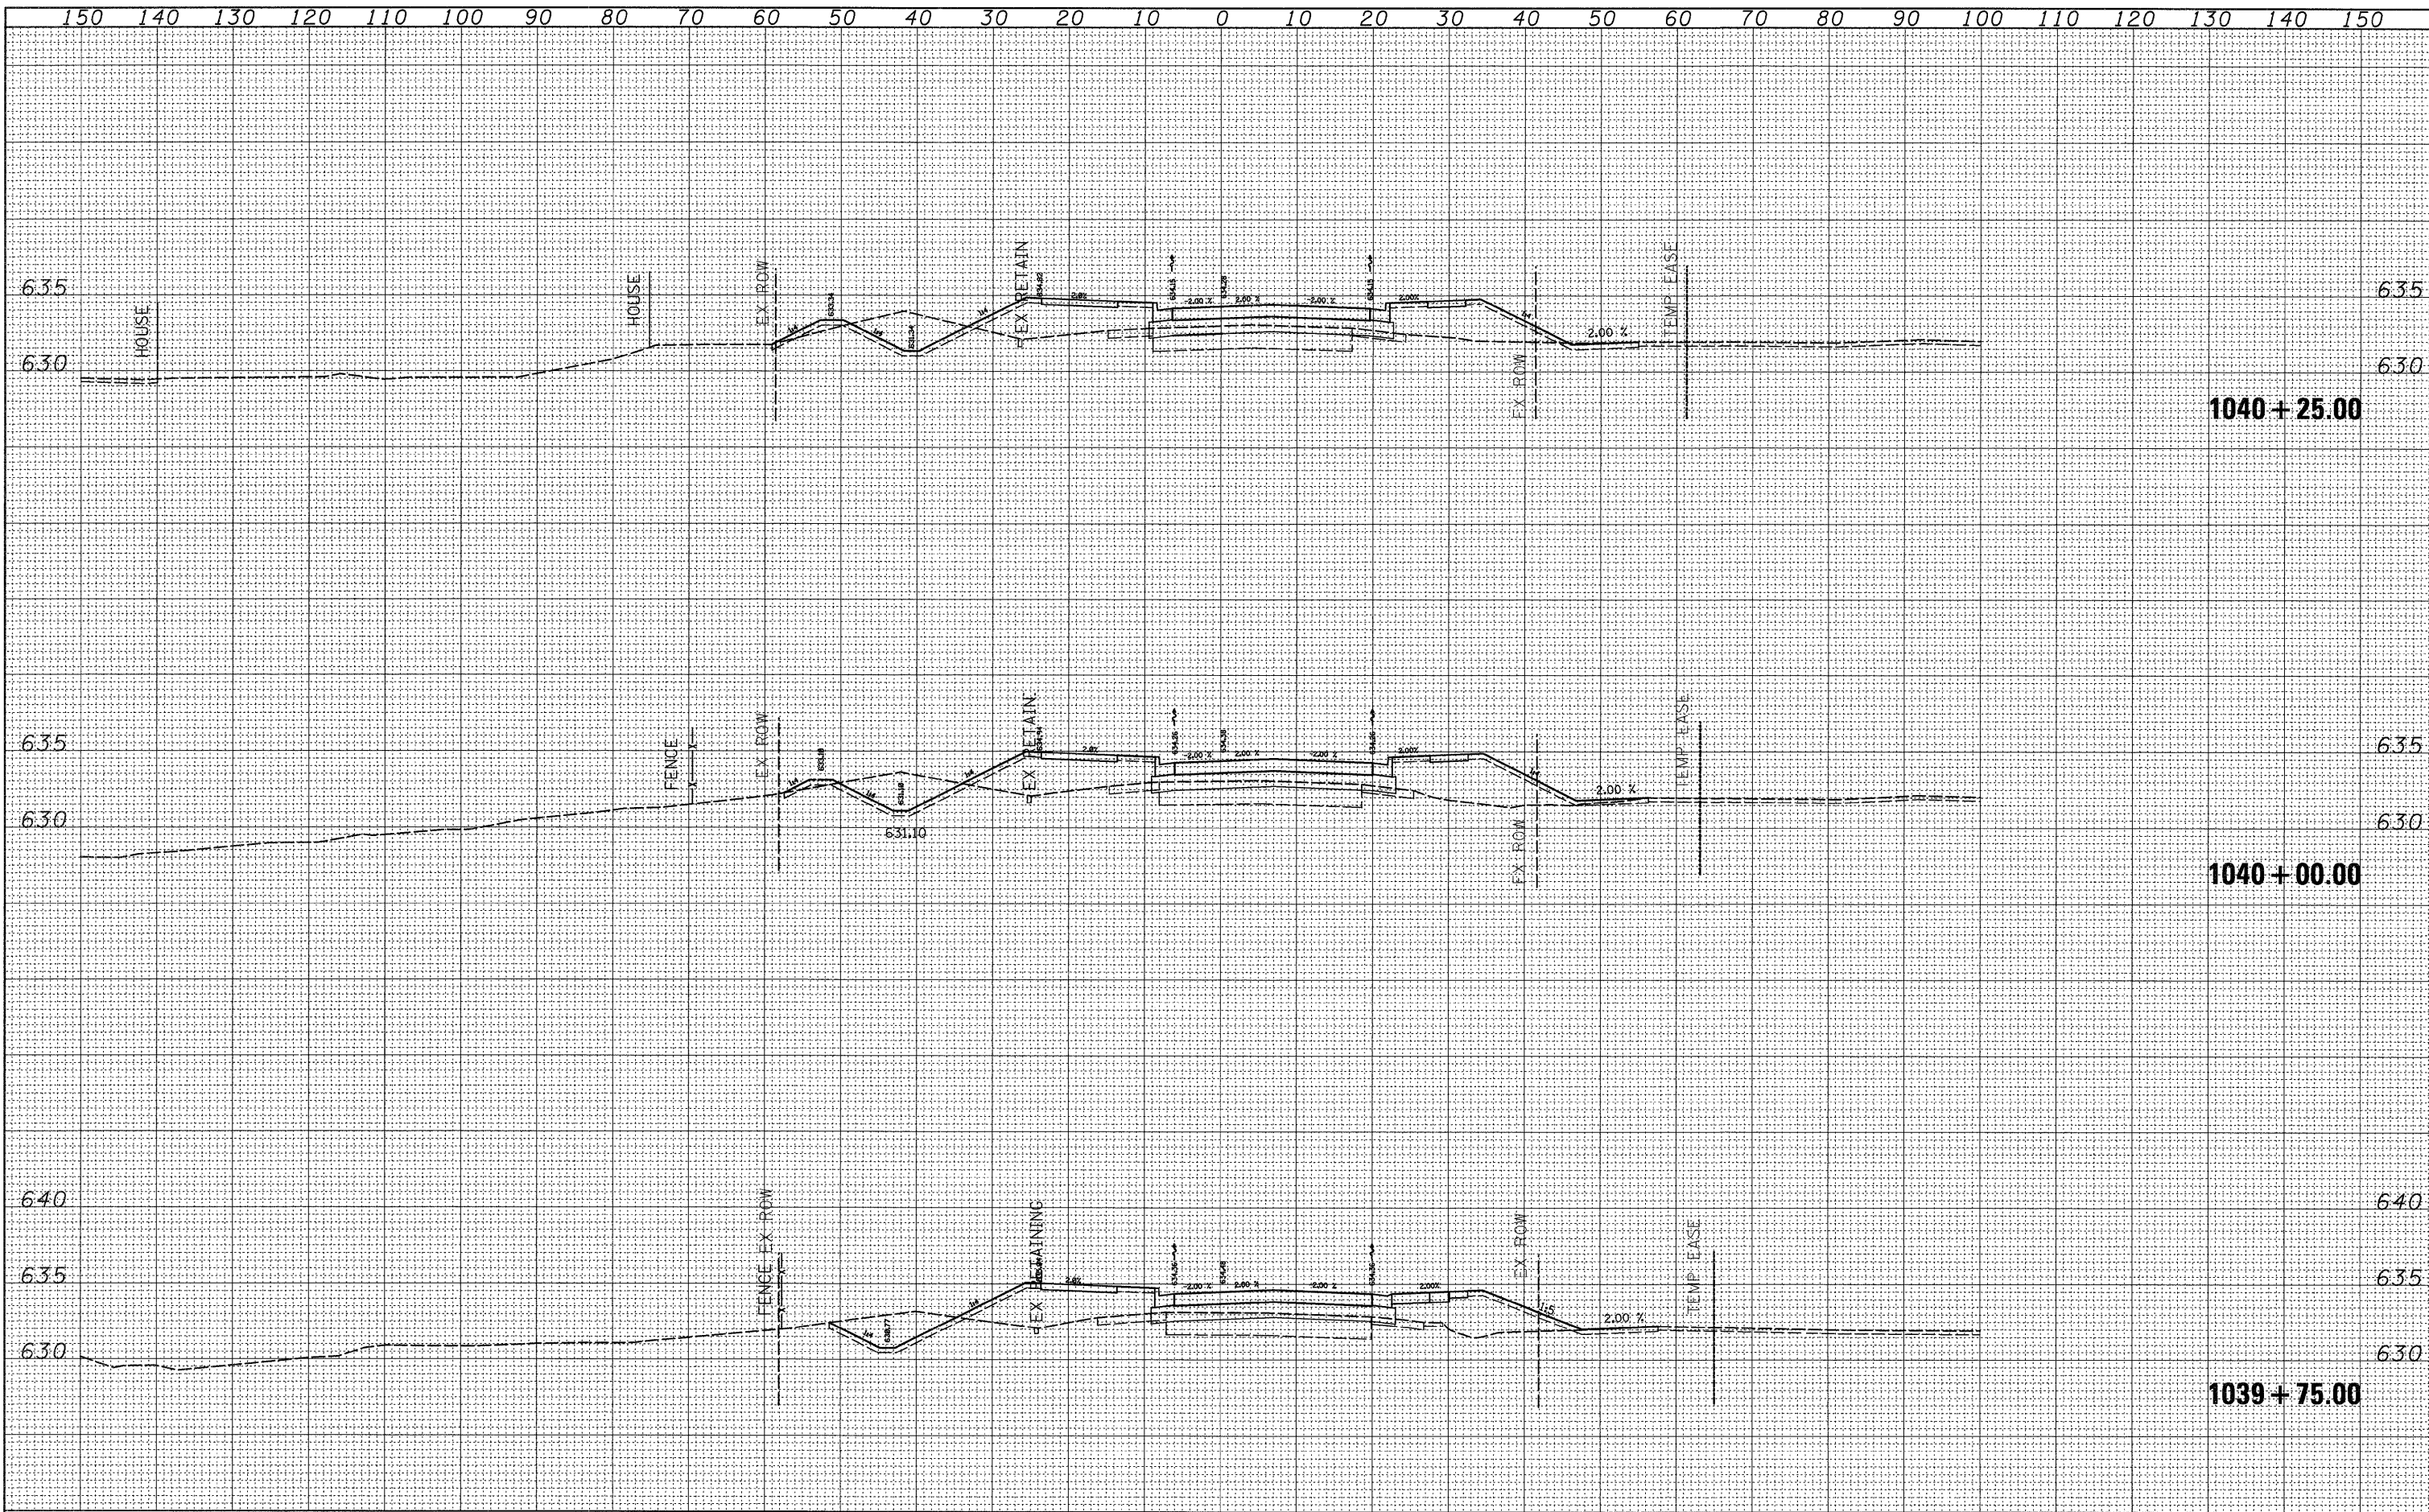

1040+25.00

1040+00.00

1039+75.00

FILE NAME =	USER NAME = dtzlerse	DESIGNED -	REVISED -	<b>STATE OF ILLINOIS DEPARTMENT OF TRANSPORTATION</b>	<b>US 30</b>		F.A.P. RTE.	SECTION	COUNTY	TOTAL SHEETS	SHEET NO.
c:\pw\work\p\dot\dtzlerse\dms34554\dl3905.xml		DRAWN -	REVISED -		309	(17)B	WHITESIDE	376	154		
PLOT SCALE = 10.0000' / IN.		CHECKED -	REVISED -		SCALE:		SHEET NO. OF SHEETS		CONTRACT NO. 64B74		
PLOT DATE = Fri Mar 13 10:34:57 2009		DATE -	REVISED -		STA. 1039+75.00 TO STA. 1040+25.00		ILLINOIS FED. AID PROJECT				