


BY	DATE
SURVEYED	
PLOTTED	
NOTE BOOK	
AREAS	
CHECKED	
NO.	

BY	DATE
SURVEYED	
PLOTTED	
NOTE BOOK	
AREAS	
CHECKED	
NO.	

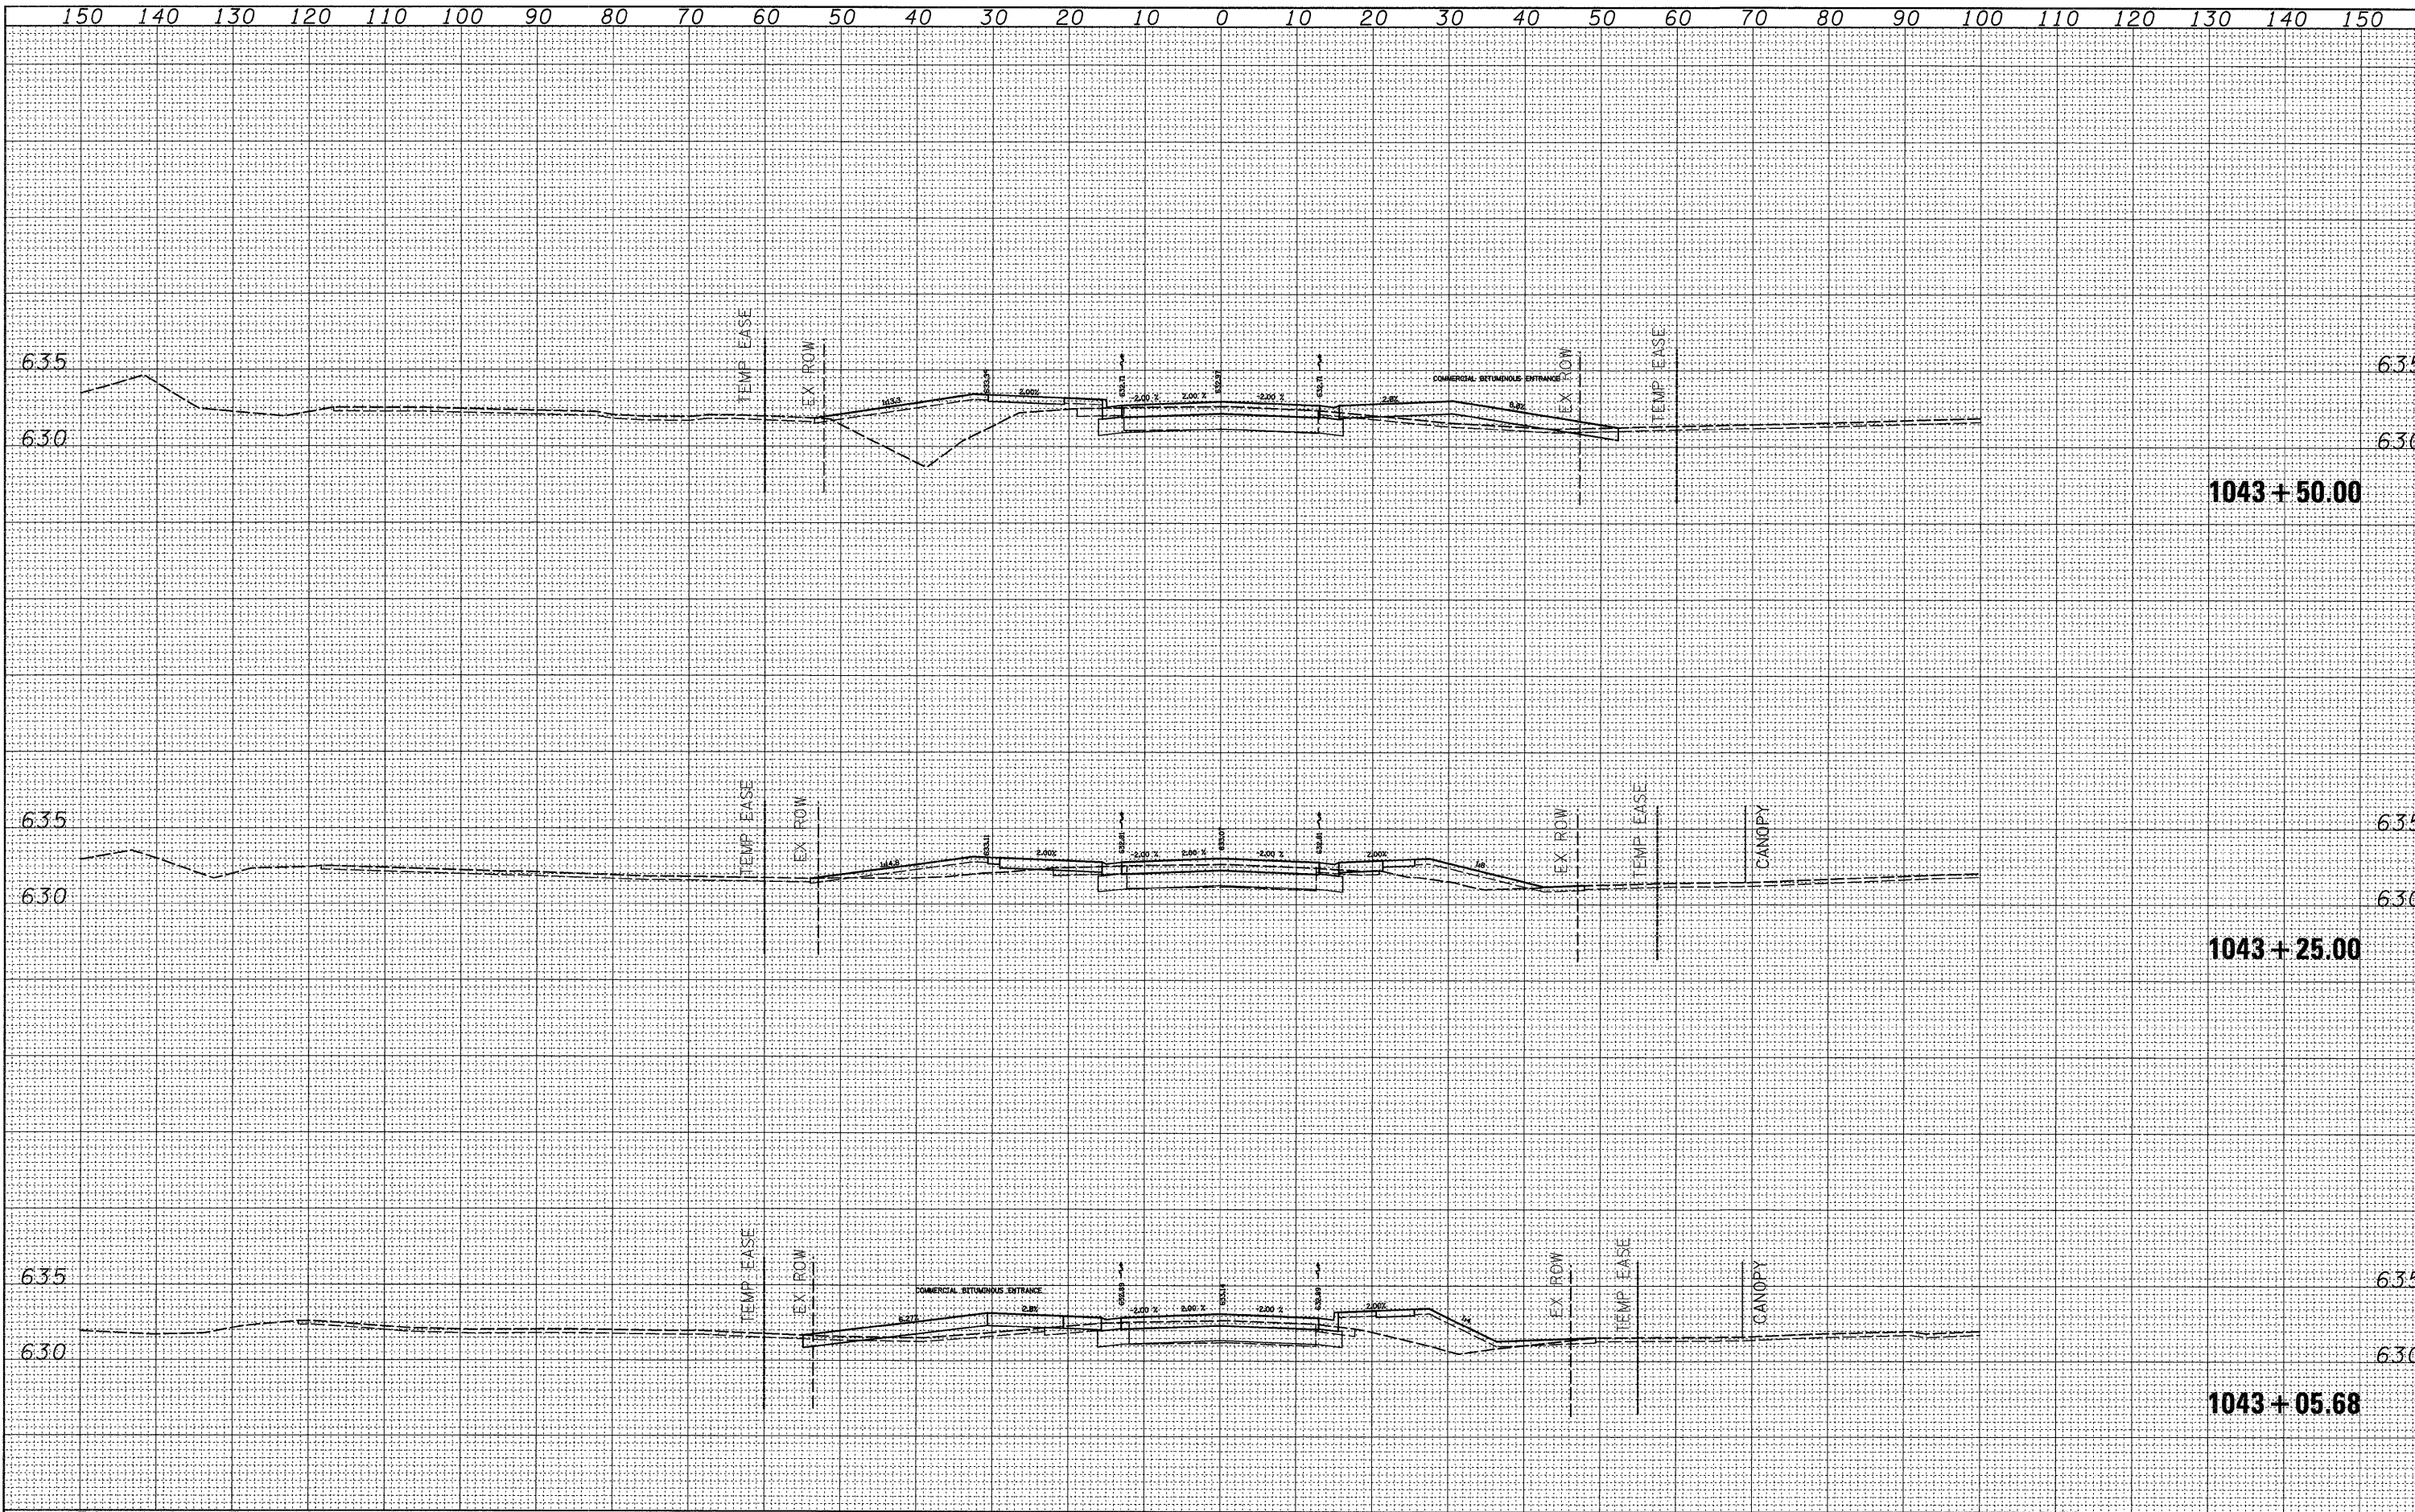

FILE NAME =	USER NAME = ditzlerse	DESIGNED -	REVISED -	<b>STATE OF ILLINOIS DEPARTMENT OF TRANSPORTATION</b>	<b>US 30</b>	F.A.P. RTE.	SECTION	COUNTY	TOTAL SHEETS	SHEET NO.
c:\pw_work\pwsdot\ditzlerse\dms34554\d13925.xml.dgn	PLLOT SCALE = 10.0000' / IN.	DRAWN -	REVISED -			309	(17R)B	WHITESIDE	376	160
PLLOT DATE = Fri Mar 13 10:35:01 2009	DATE -	CHECKED -	REVISED -			SCALE: SHEET NO. OF SHEETS STA. 1043+05.68 TO STA. 1043+50.00		CONTRACT NO. 64B74		
		REVISIED -	REVISIED -			ILLINOIS FED. AID PROJECT				