


FINAL SURVEY	BY	DATE
SURVEYED		
PLOTTED		
NOTE BOOK		
AREAS		
CHECKED		
NO.		

ORIGINAL SURVEY	BY	DATE
SURVEYED		
PLOTTED		
NOTE BOOK		
AREAS		
CHECKED		
NO.		

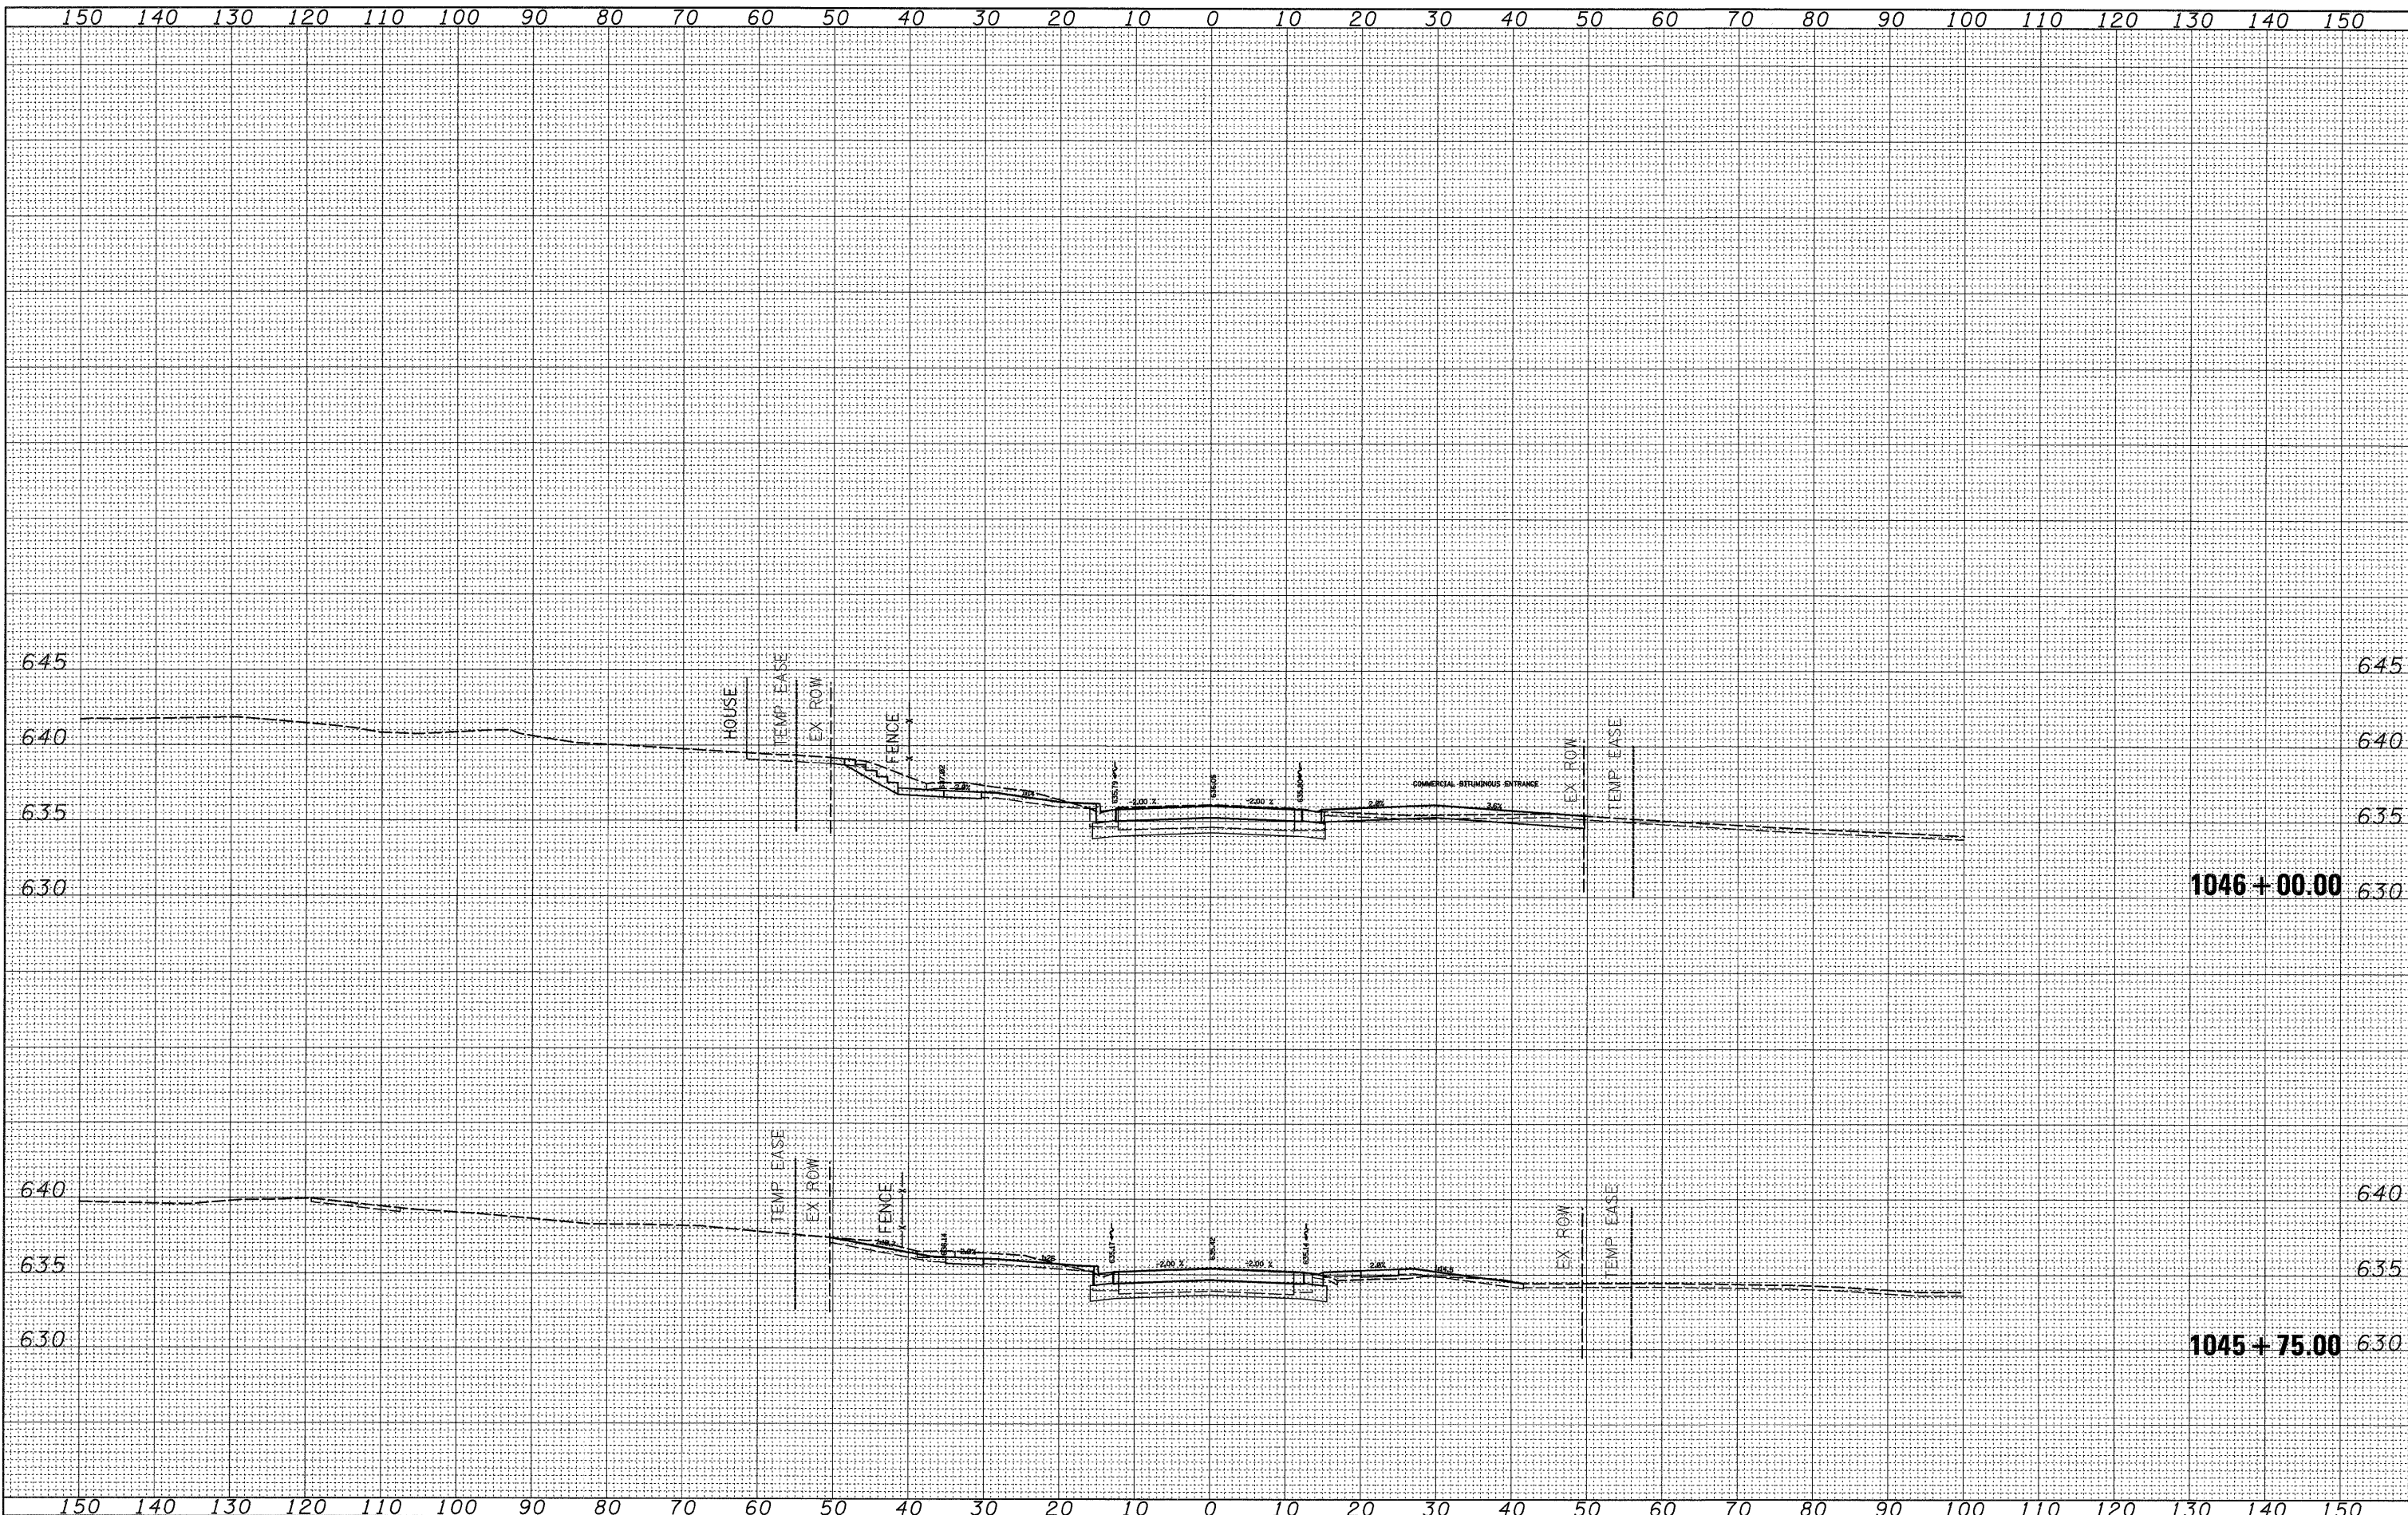

FILE NAME =
 ct:\pw_work\pwsdot\ditzlerse\dms34554\d13905.xml.dgn

USER NAME = ditzlerse
 DESIGNED -
 DRAWN -
 CHECKED -
 PLOT DATE = Fri Mar 13 10:35:03 2009

REVISIED -
 REVISIED -
 REVISIED -
 REVISIED -

**STATE OF ILLINOIS
 DEPARTMENT OF TRANSPORTATION**

US 30

SCALE: SHEET NO. OF SHEETS STA. 1045+75.00 TO STA. 1046+00.00

F.A.P. RTE. 309	SECTION (17)B	COUNTY WHITESIDE	TOTAL SHEETS 376	SHEET NO. 164
CONTRACT NO. 64B74				
ILLINOIS FED. AID PROJECT				