


DATE	
BY	
FINAL SURVEY	
PLotted	
NOTE BOOK	
AREAS CHECKED	
NO.	

DATE	
BY	
ORIGINAL SURVEY	
PLotted	
NOTE BOOK	
AREAS CHECKED	
NO.	

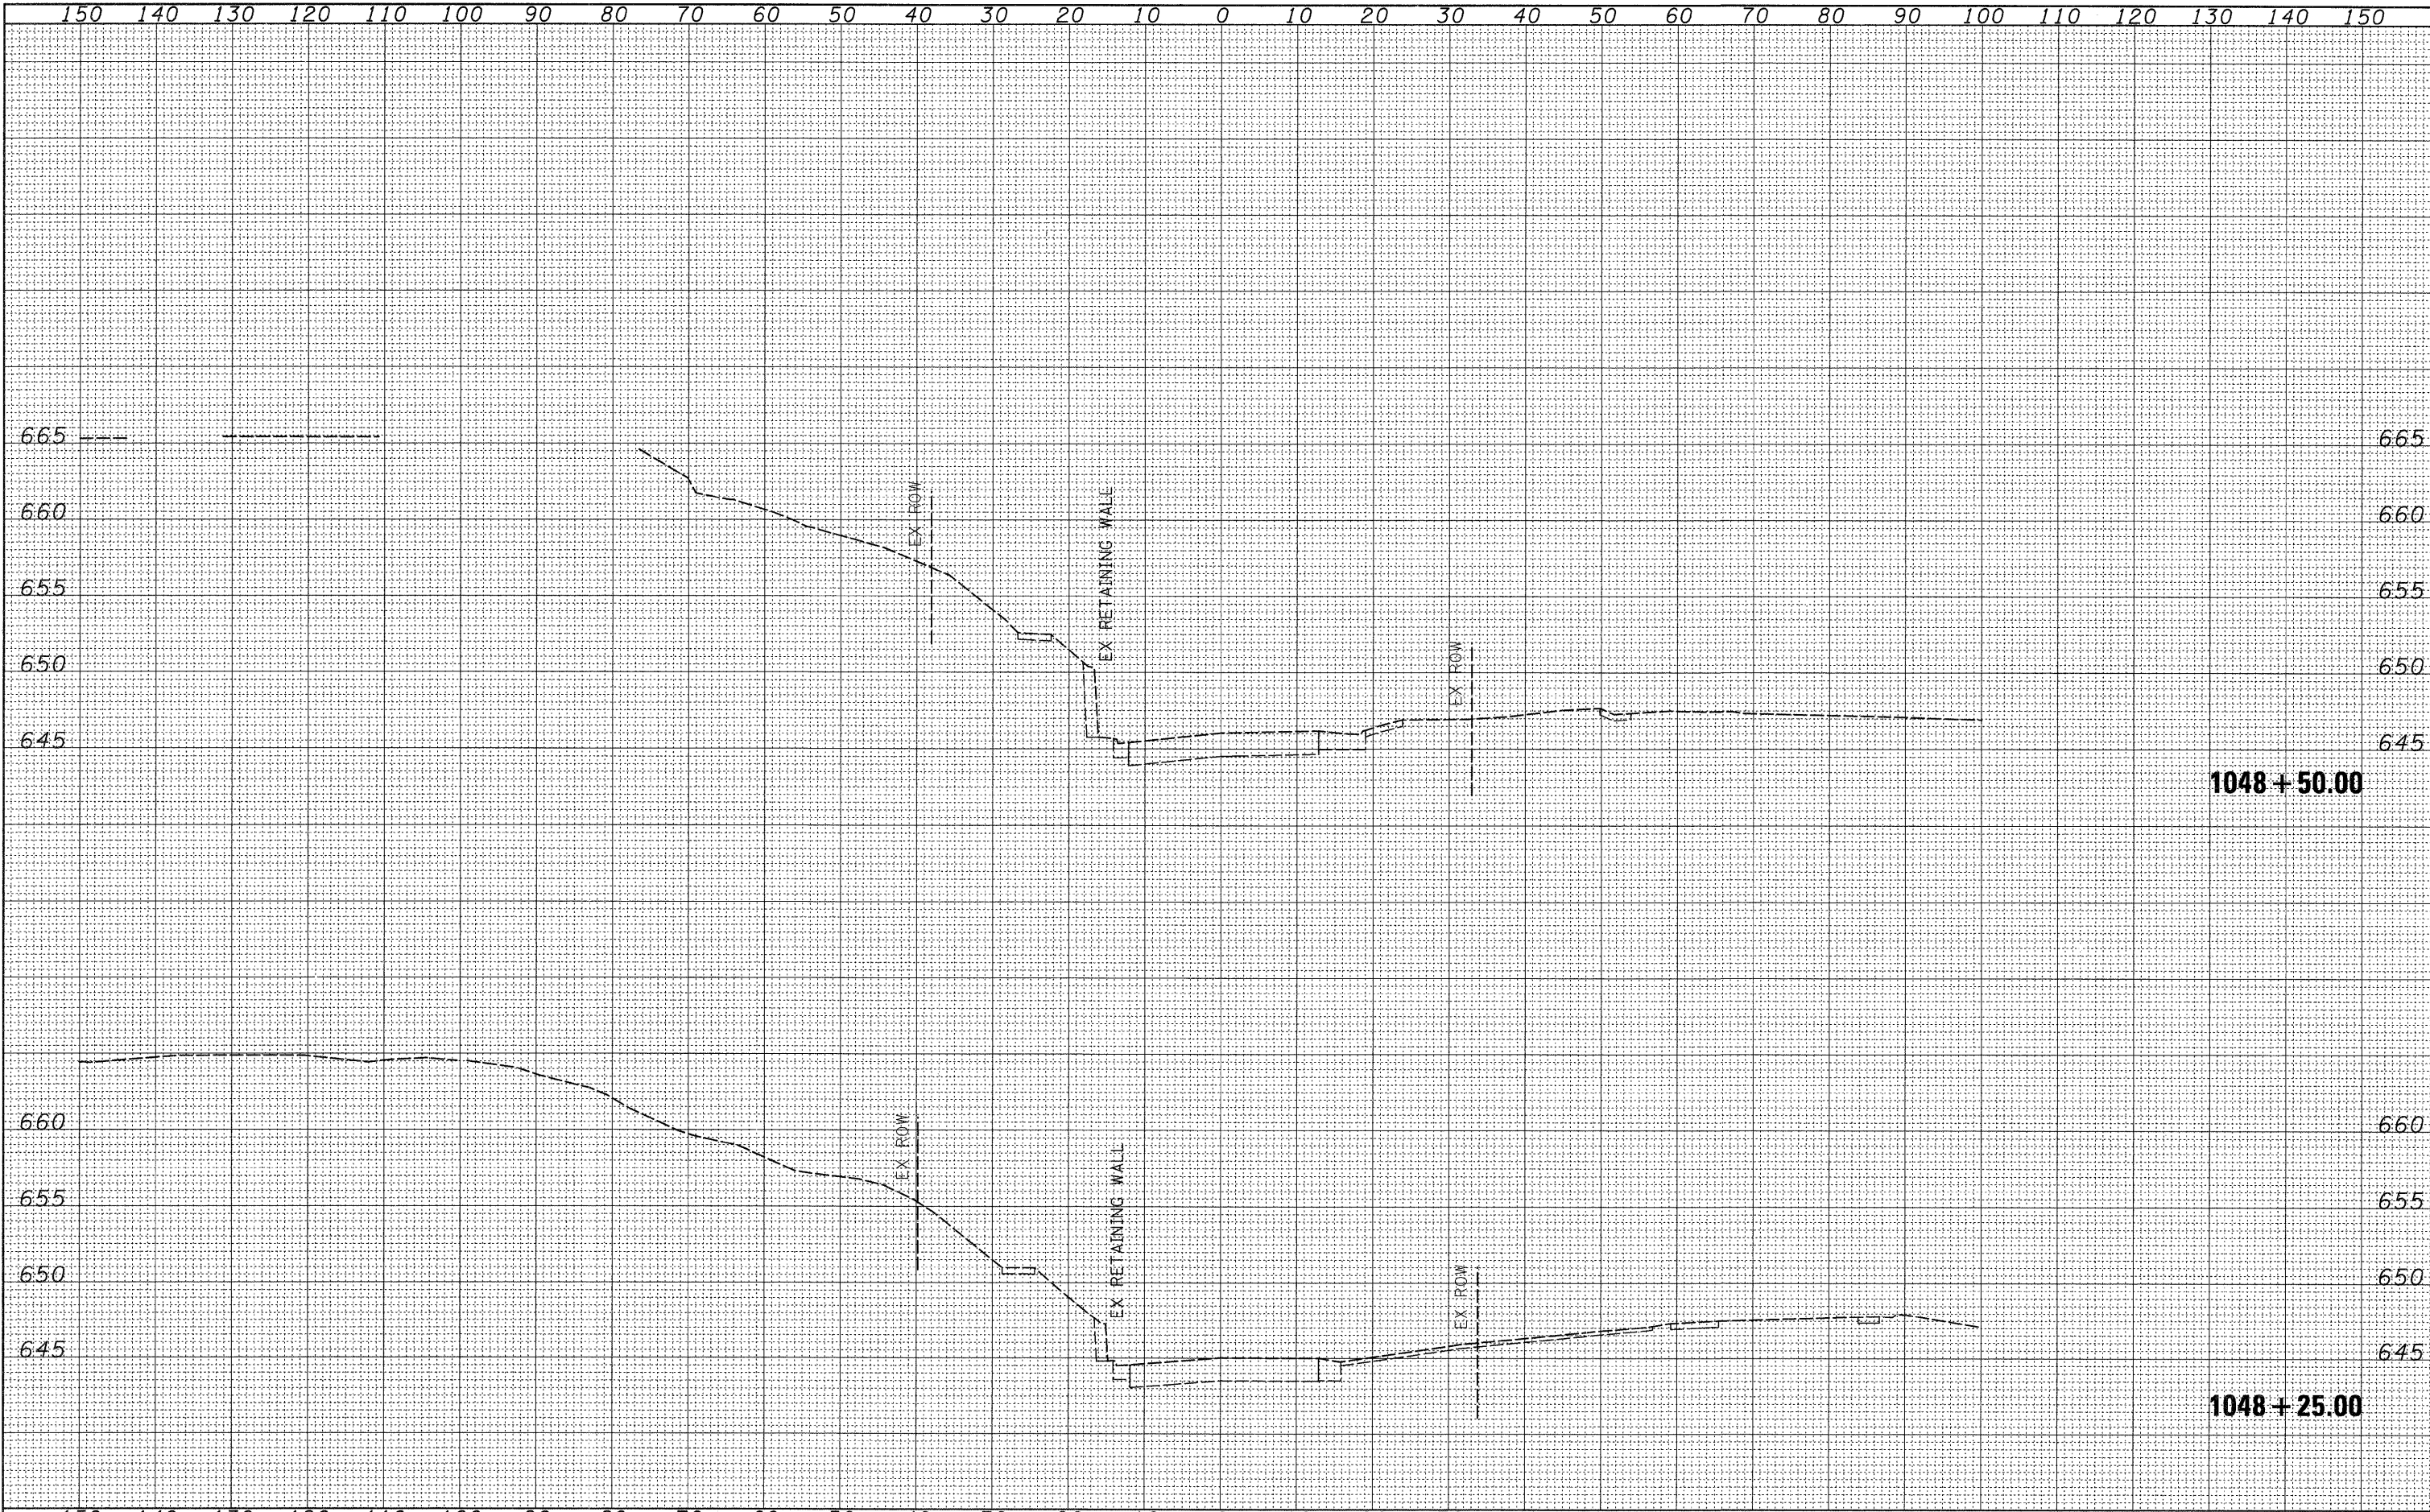

FILE NAME =	USER NAME = ditzleraa	DESIGNED -	REVISED -	STATE OF ILLINOIS DEPARTMENT OF TRANSPORTATION	US 30	F.A.P. RTE.	SECTION	COUNTY	TOTAL SHEETS	SHEET NO.	
ct\pw_work\pwwork\ditzleraa\dms34554\d13905.xml.dgn	DRAWN -	REVISED -	309			(17)B	WHITESIDE	376	169		
PLOT SCALE = 10.0000' / IN.	CHECKED -	REVISED -	CONTRACT NO. 64B74								
PLOT DATE = Fri Mar 13 10:35:07 2009	DATE -	REVISED -	ILLINOIS FED. AID PROJECT								
SCALE:						SHEET NO.	OF	SHEETS	STA. 1048+25.00 TO STA. 1048+50.00		