


FINAL SURVEY	DATE
SURVEYED	BY
PLANNED	
NOTE BOOK	
NO.	
AREAS CHECKED	

ORIGINAL SURVEY	DATE
SURVEYED	BY
PLANNED	
NOTE BOOK	
NO.	
AREAS CHECKED	

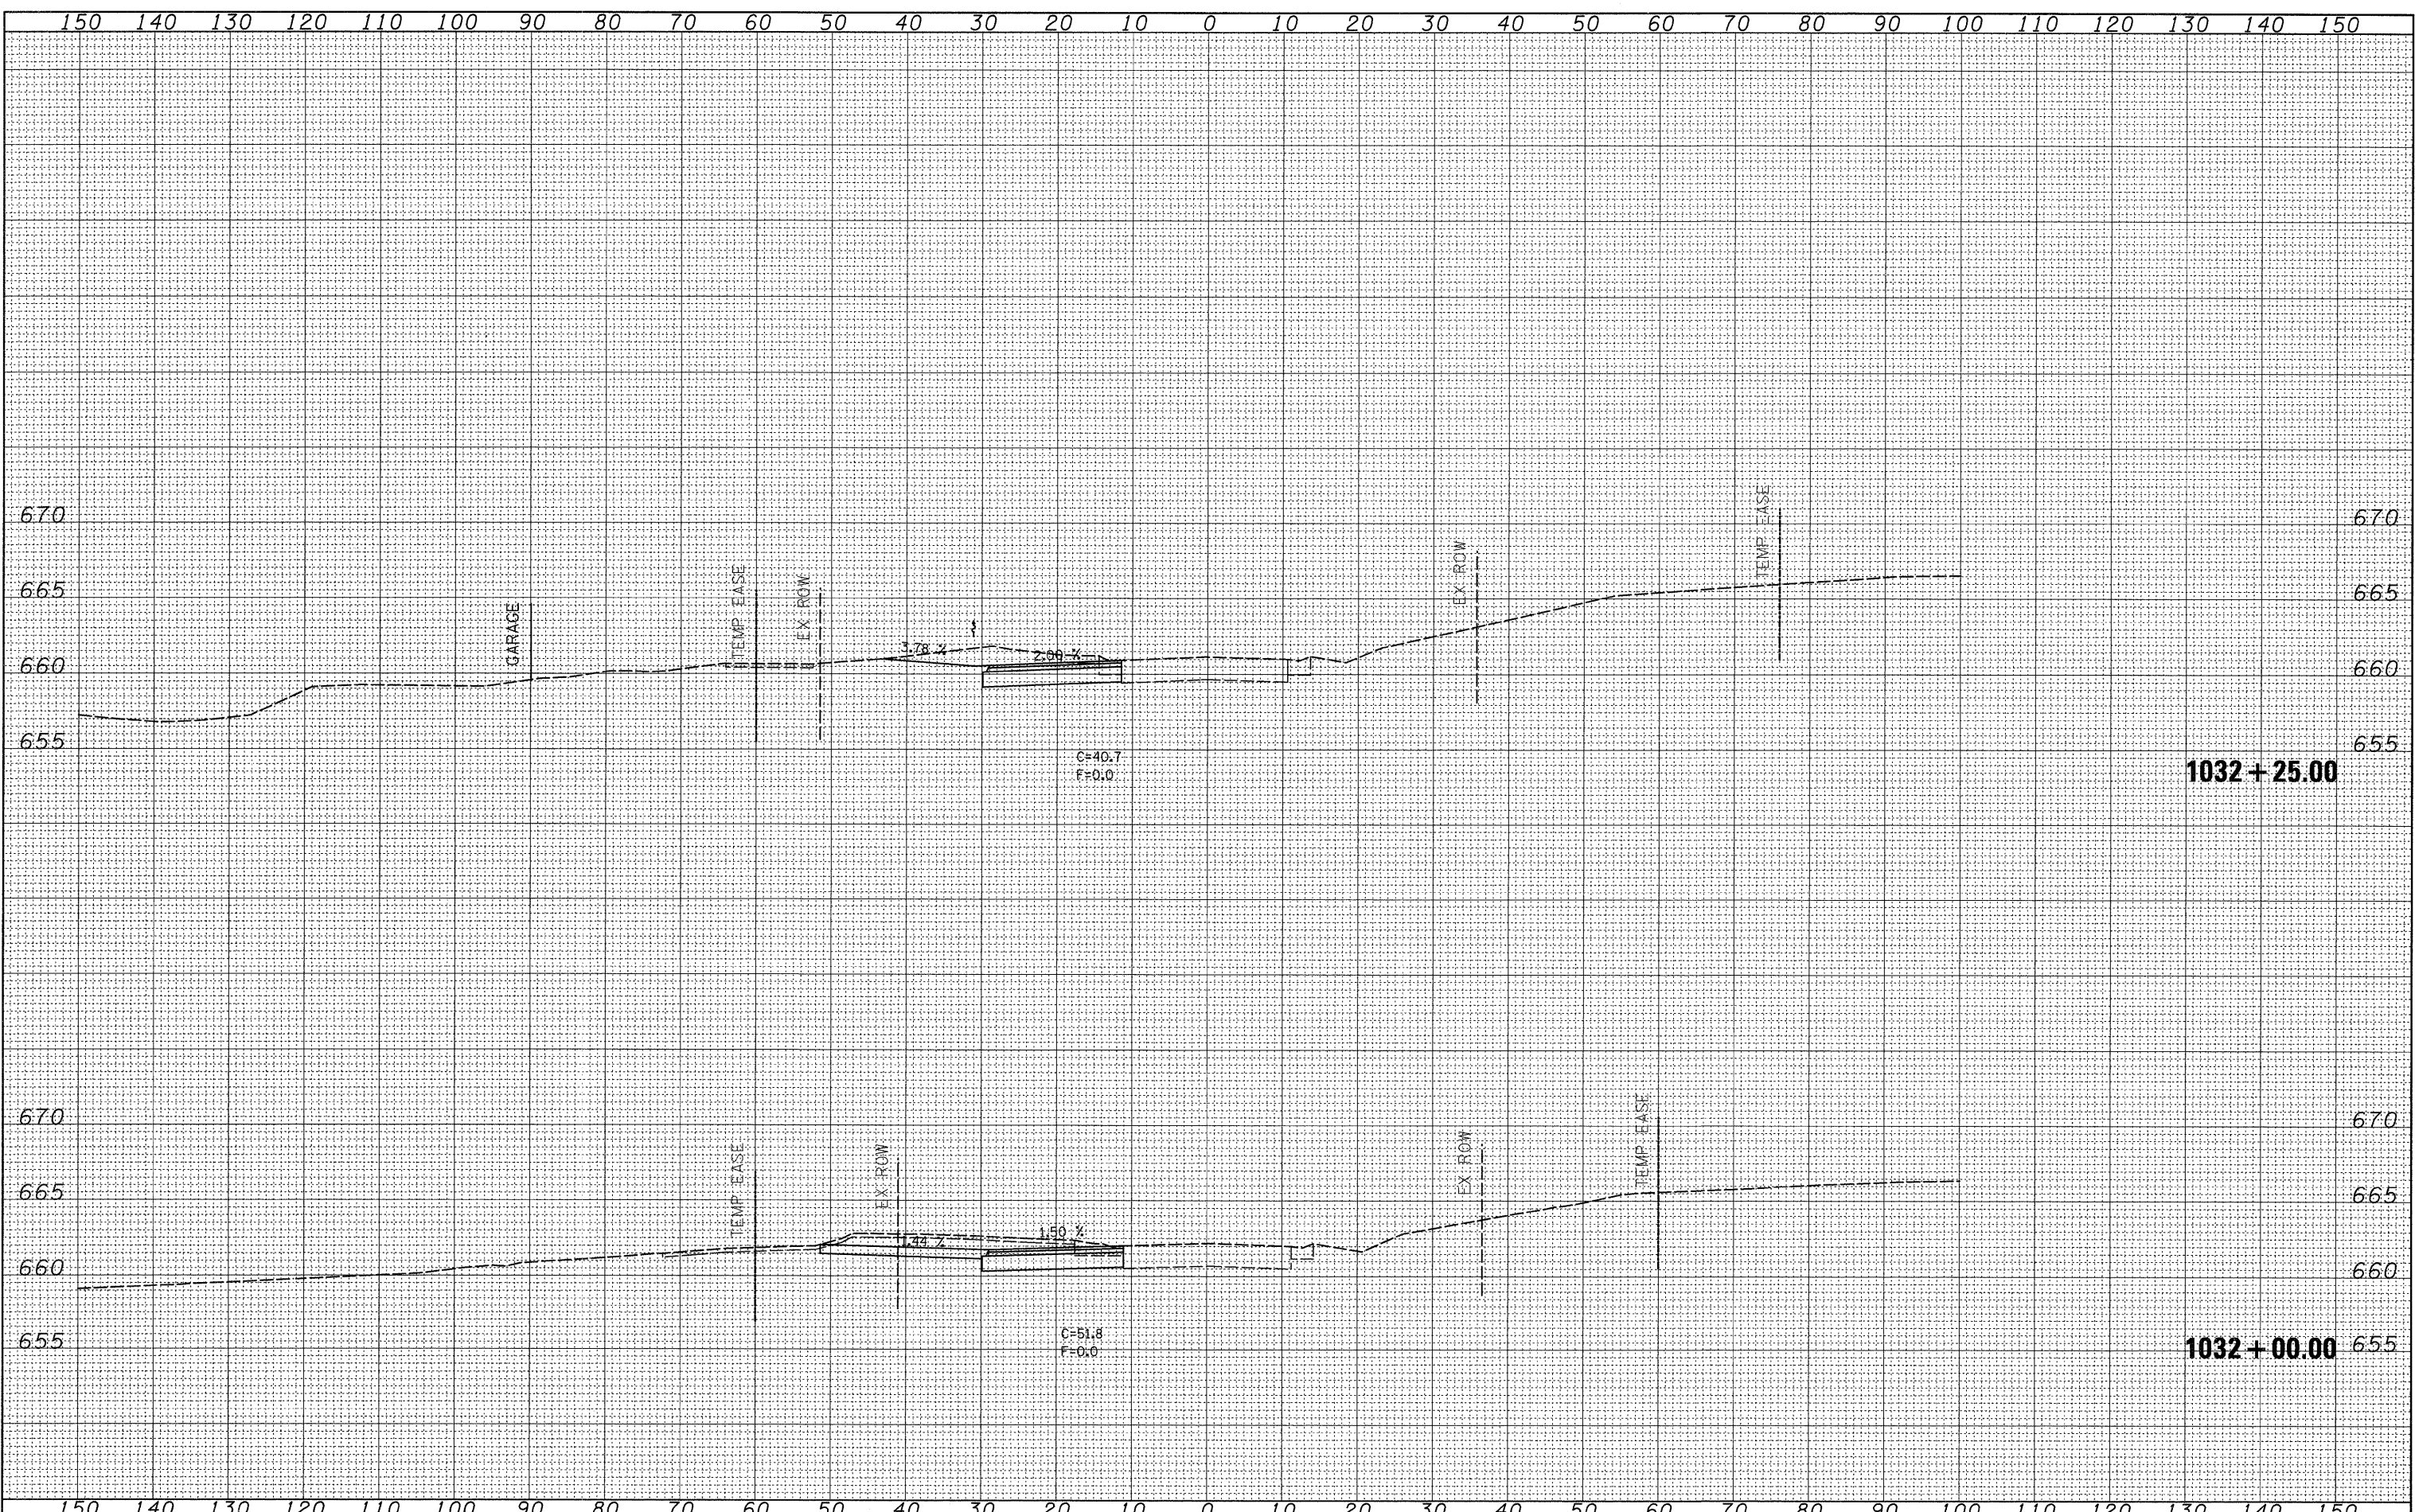

FILE NAME =	USER NAME = jordanhd	DESIGNED -	REVISED -	<p align="center"><b>STATE OF ILLINOIS</b> <b>DEPARTMENT OF TRANSPORTATION</b></p> <p align="center"><b>PRE-STAGE 1</b></p>	F.A.P. RTE.	SECTION	COUNTY	TOTAL SHEETS	SHEET NO.
ca\pw_work\pwsdot\jordanhd\dms34554\d13985\stg.dgn		DRAWN -	REVISED -		309	(17R)B	WHITESIDE	376	174
PLOT SCALE = 10.0000" / IN.		CHECKED -	REVISED -		CONTRACT NO. 64B74		ILLINOIS FED. AID PROJECT		
PLOT DATE = Mon Mar 16 07:19:12 2009		DATE -	REVISED -		SCALE:	SHEET NO.	OF	SHEETS	STA. 1032+00.00 TO STA. 1032+25.00