


FINAL SURVEY	DATE
PLANNED	
NOTE BOOK	
AREAS CHECKED	
NO.	

ORIGINAL SURVEY	DATE
PLANNED	
NOTE BOOK	
AREAS CHECKED	
NO.	

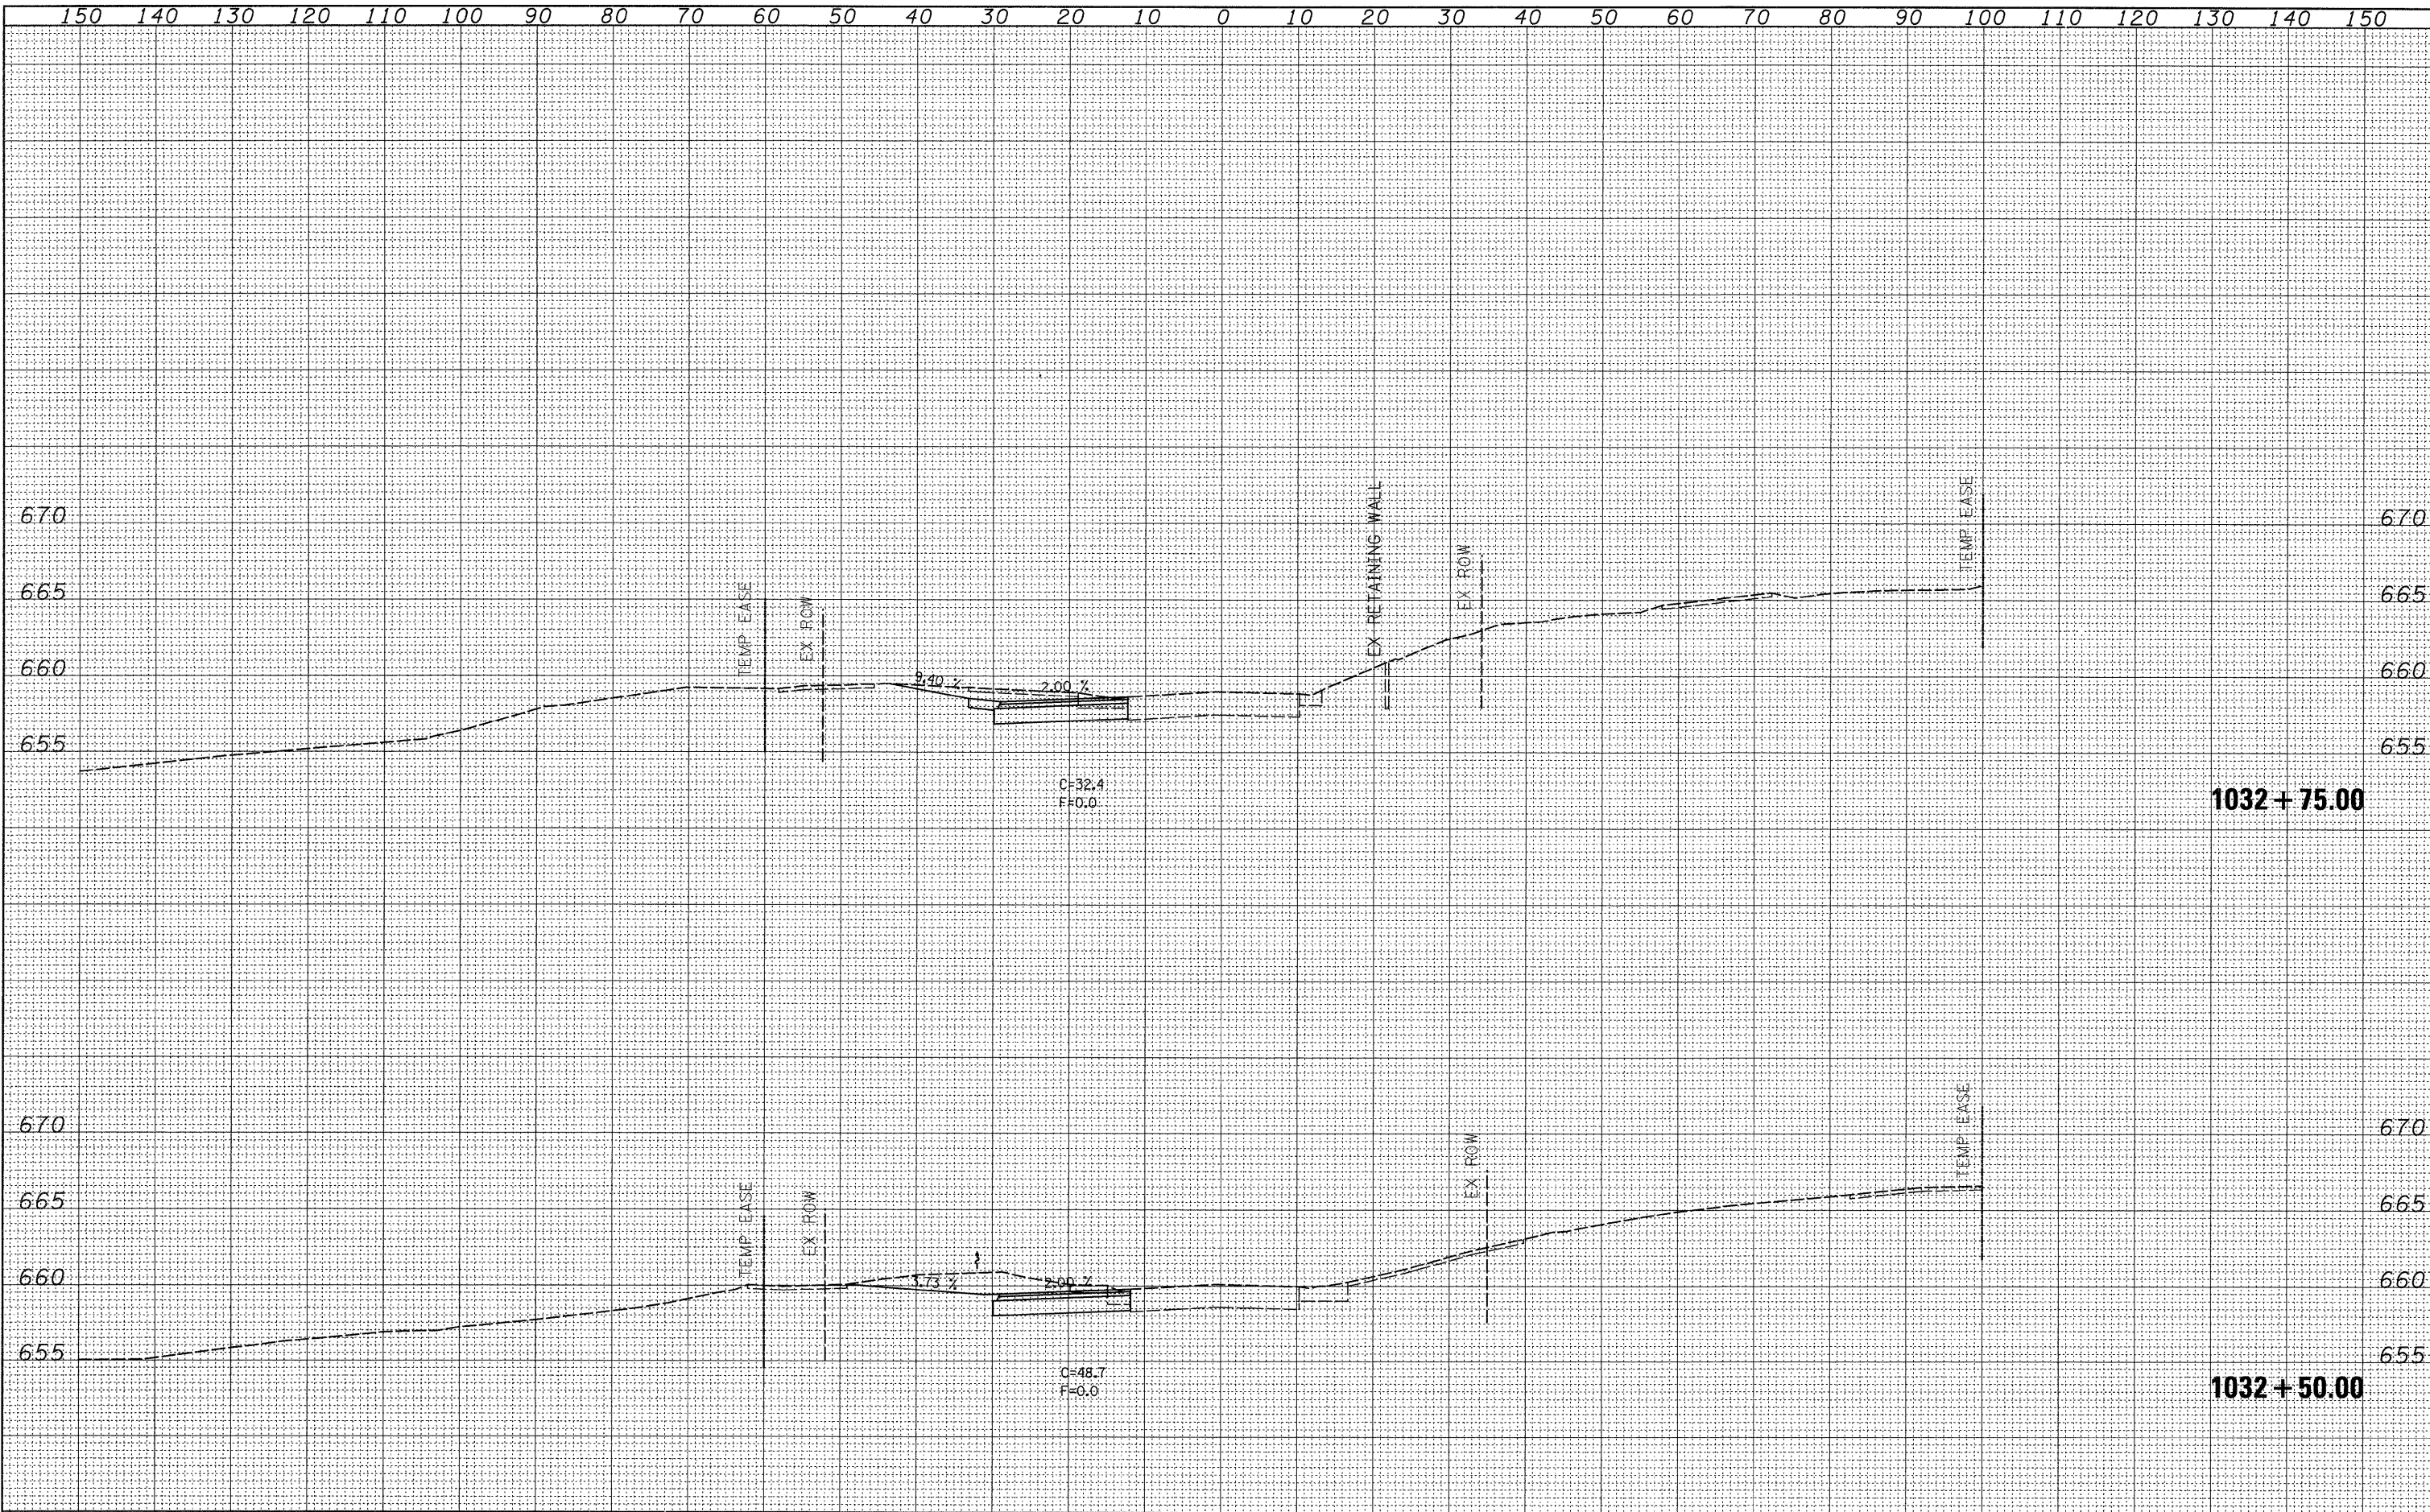

FILE NAME =	USER NAME = jordanhd	DESIGNED -	REVISED -	STATE OF ILLINOIS DEPARTMENT OF TRANSPORTATION	PRE-STAGE 1			F.A.P. RTE.	SECTION	COUNTY	TOTAL SHEETS	SHEET NO.
ct:\pw_work\pw\dot\jordanhd\dms34554\dl3905\stg\dgn		DRAWN -	REVISED -		309	(17R)B	WHITESIDE	376	175			
PLOT SCALE = 10.0000' / IN.		CHECKED -	REVISED -		CONTRACT NO. 64B74							
PLOT DATE = Mon Mar 16 07:19:13 2009		DATE -	REVISED -		ILLINOIS FED. AID PROJECT							
					SCALE:	SHEET NO.	OF	SHEETS	STA. 1032+50.00 TO STA. 1032+75.00			