


FINAL SURVEY	DATE
SURVEYED	
PLotted	
NOTE BOOK	
NO.	

ORIGINAL SURVEY	DATE
SURVEYED	
PLotted	
NOTE BOOK	
NO.	

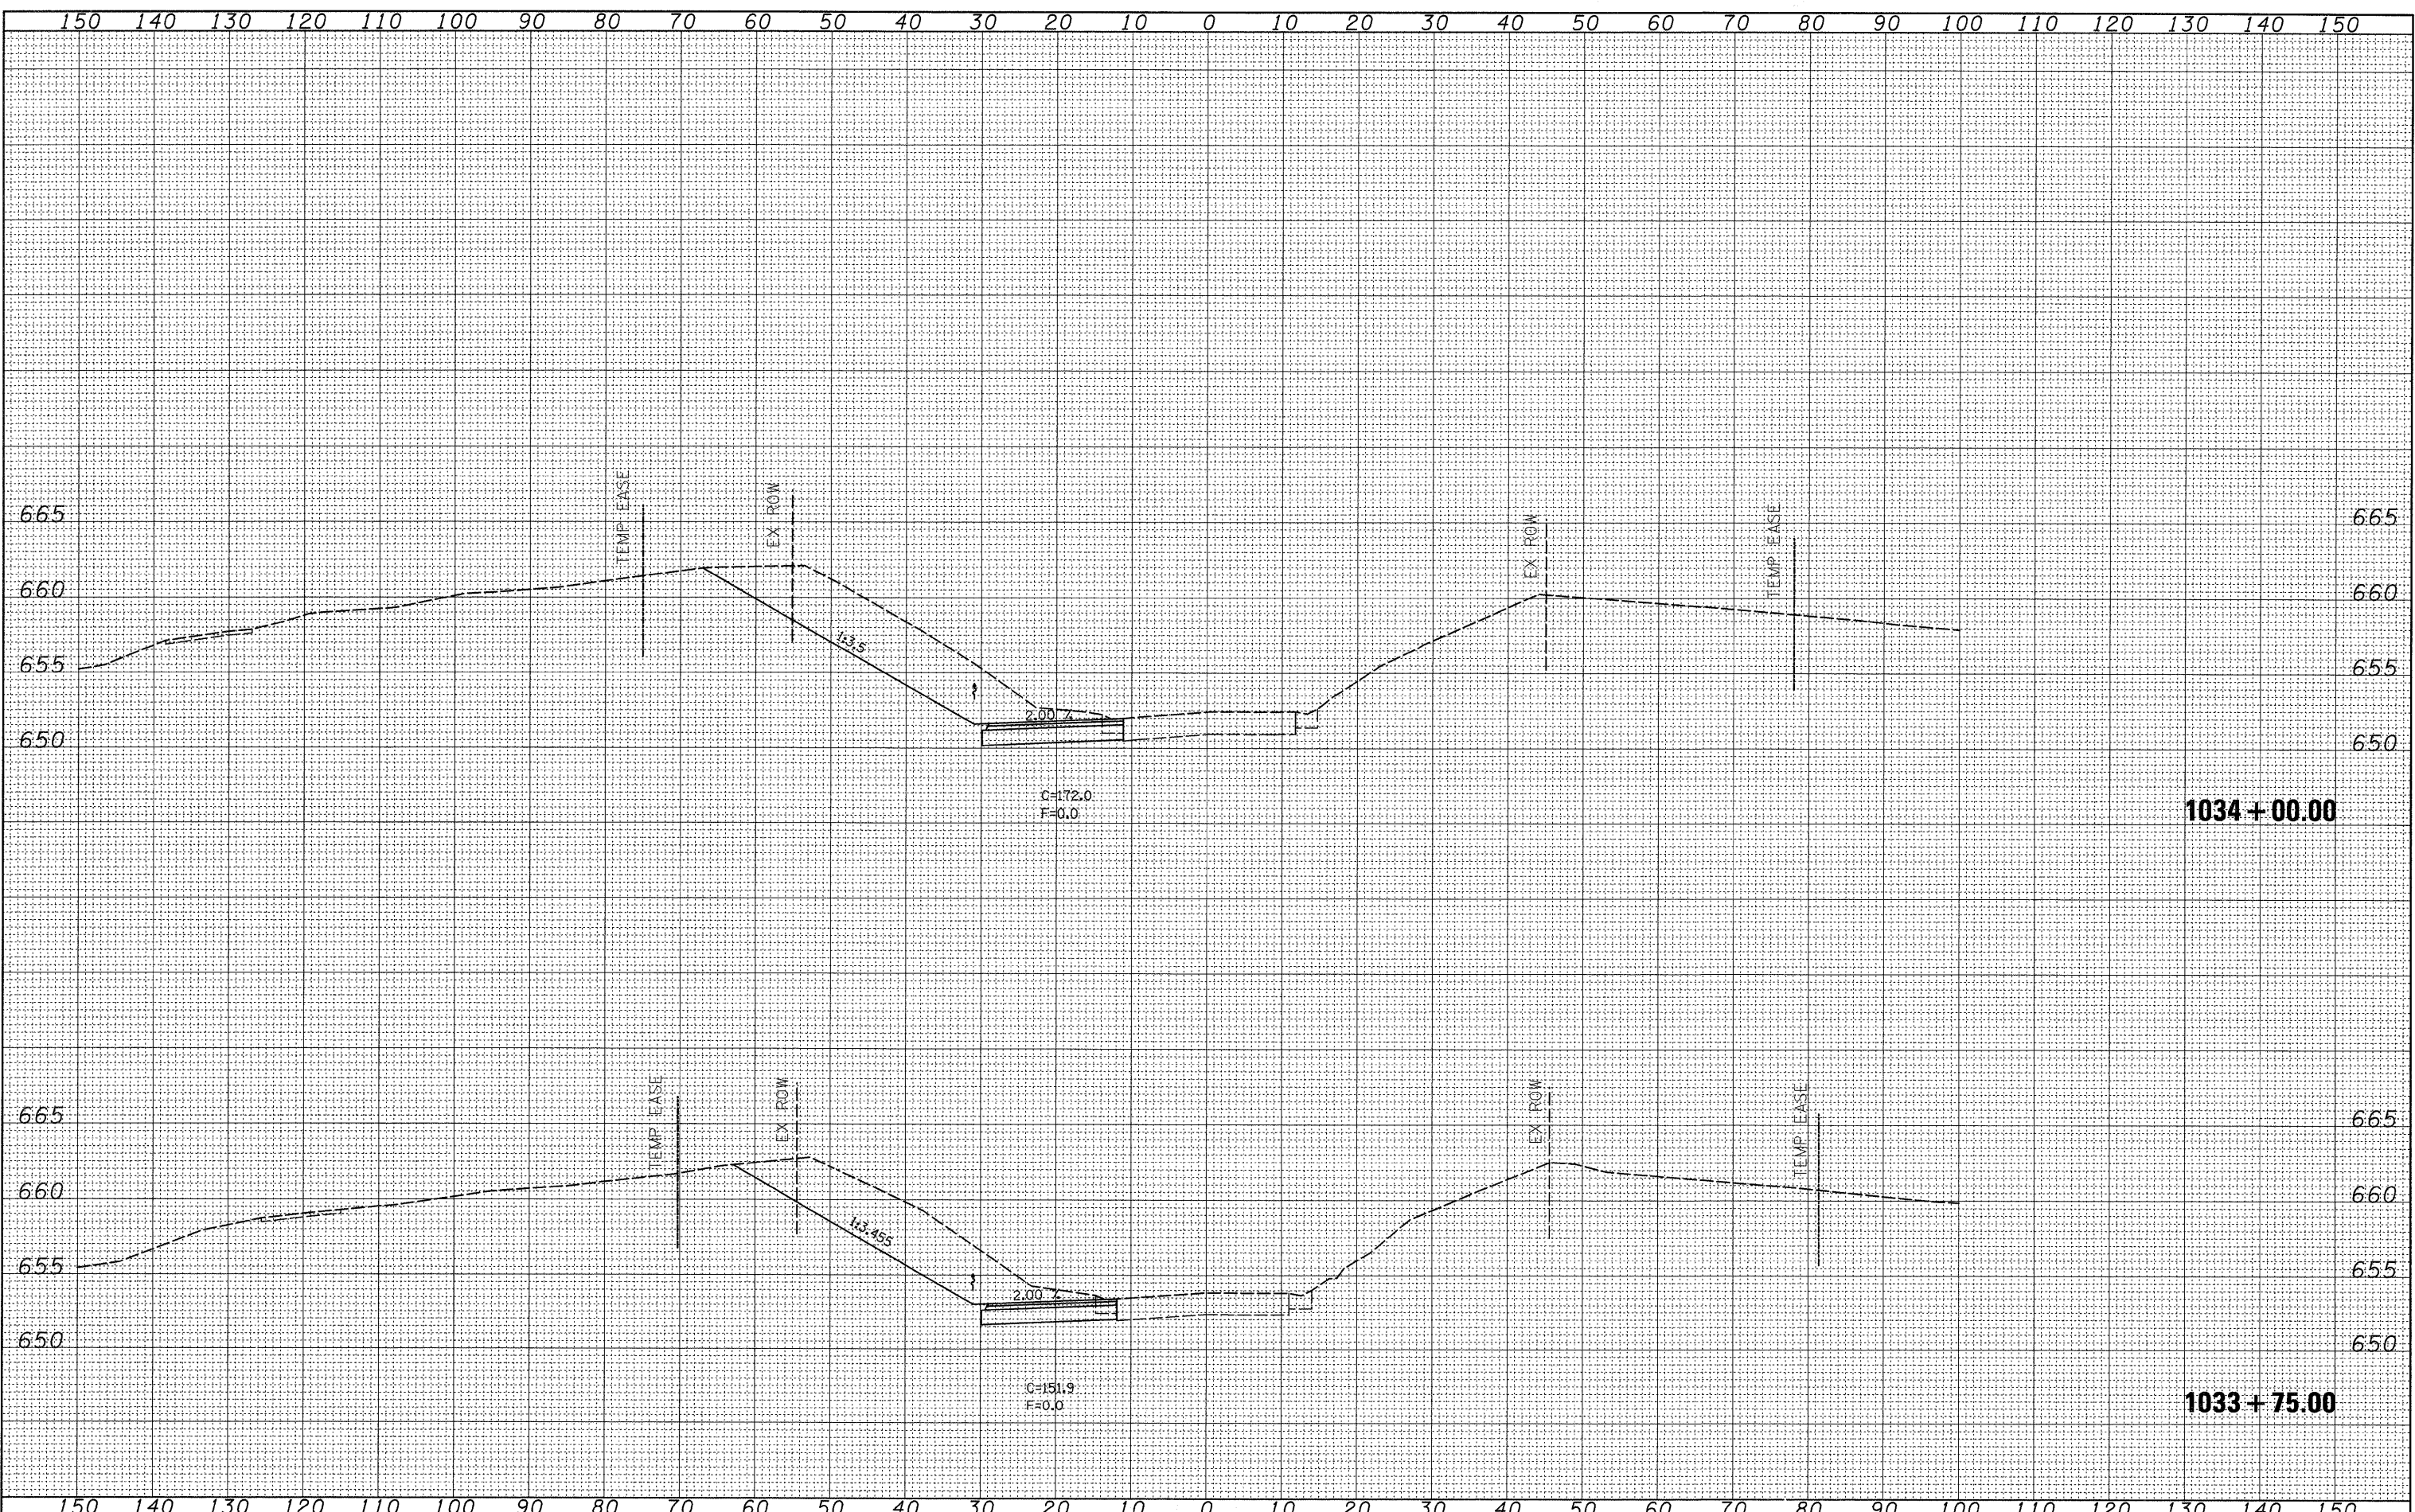

FILE NAME =	USER NAME = jordanhd	DESIGNED -	REVISED -	STATE OF ILLINOIS DEPARTMENT OF TRANSPORTATION	PRE-STAGE 1		F.A.P. RTE.	SECTION	COUNTY	TOTAL SHEETS	SHEET NO.
c:\pw_work\pwsdot\jordanhd\dms34554\dl3905xstg.dgn		DRAWN -	REVISED -		309	(17R)B	WHITESIDE	376	178		
PLOT SCALE = 10,0000' / IN.		CHECKED -	REVISED -		SCALE: SHEET NO. OF SHEETS STA. 1033+75.00 TO STA. 1034+00.00		CONTRACT NO. 64B74		ILLINOIS FED. AID PROJECT		
PLOT DATE = Mon Mar 16 07:19:14 2009		DATE -	REVISED -								