


FINAL SURVEY	BY	DATE
SURVEYED		
PLANNED		
TEMPLATE		
NOTE BOOK		
AREAS		
CHECKED		
NO.		

ORIGINAL SURVEY	BY	DATE
SURVEYED		
PLANNED		
TEMPLATE		
NOTE BOOK		
AREAS		
CHECKED		
NO.		

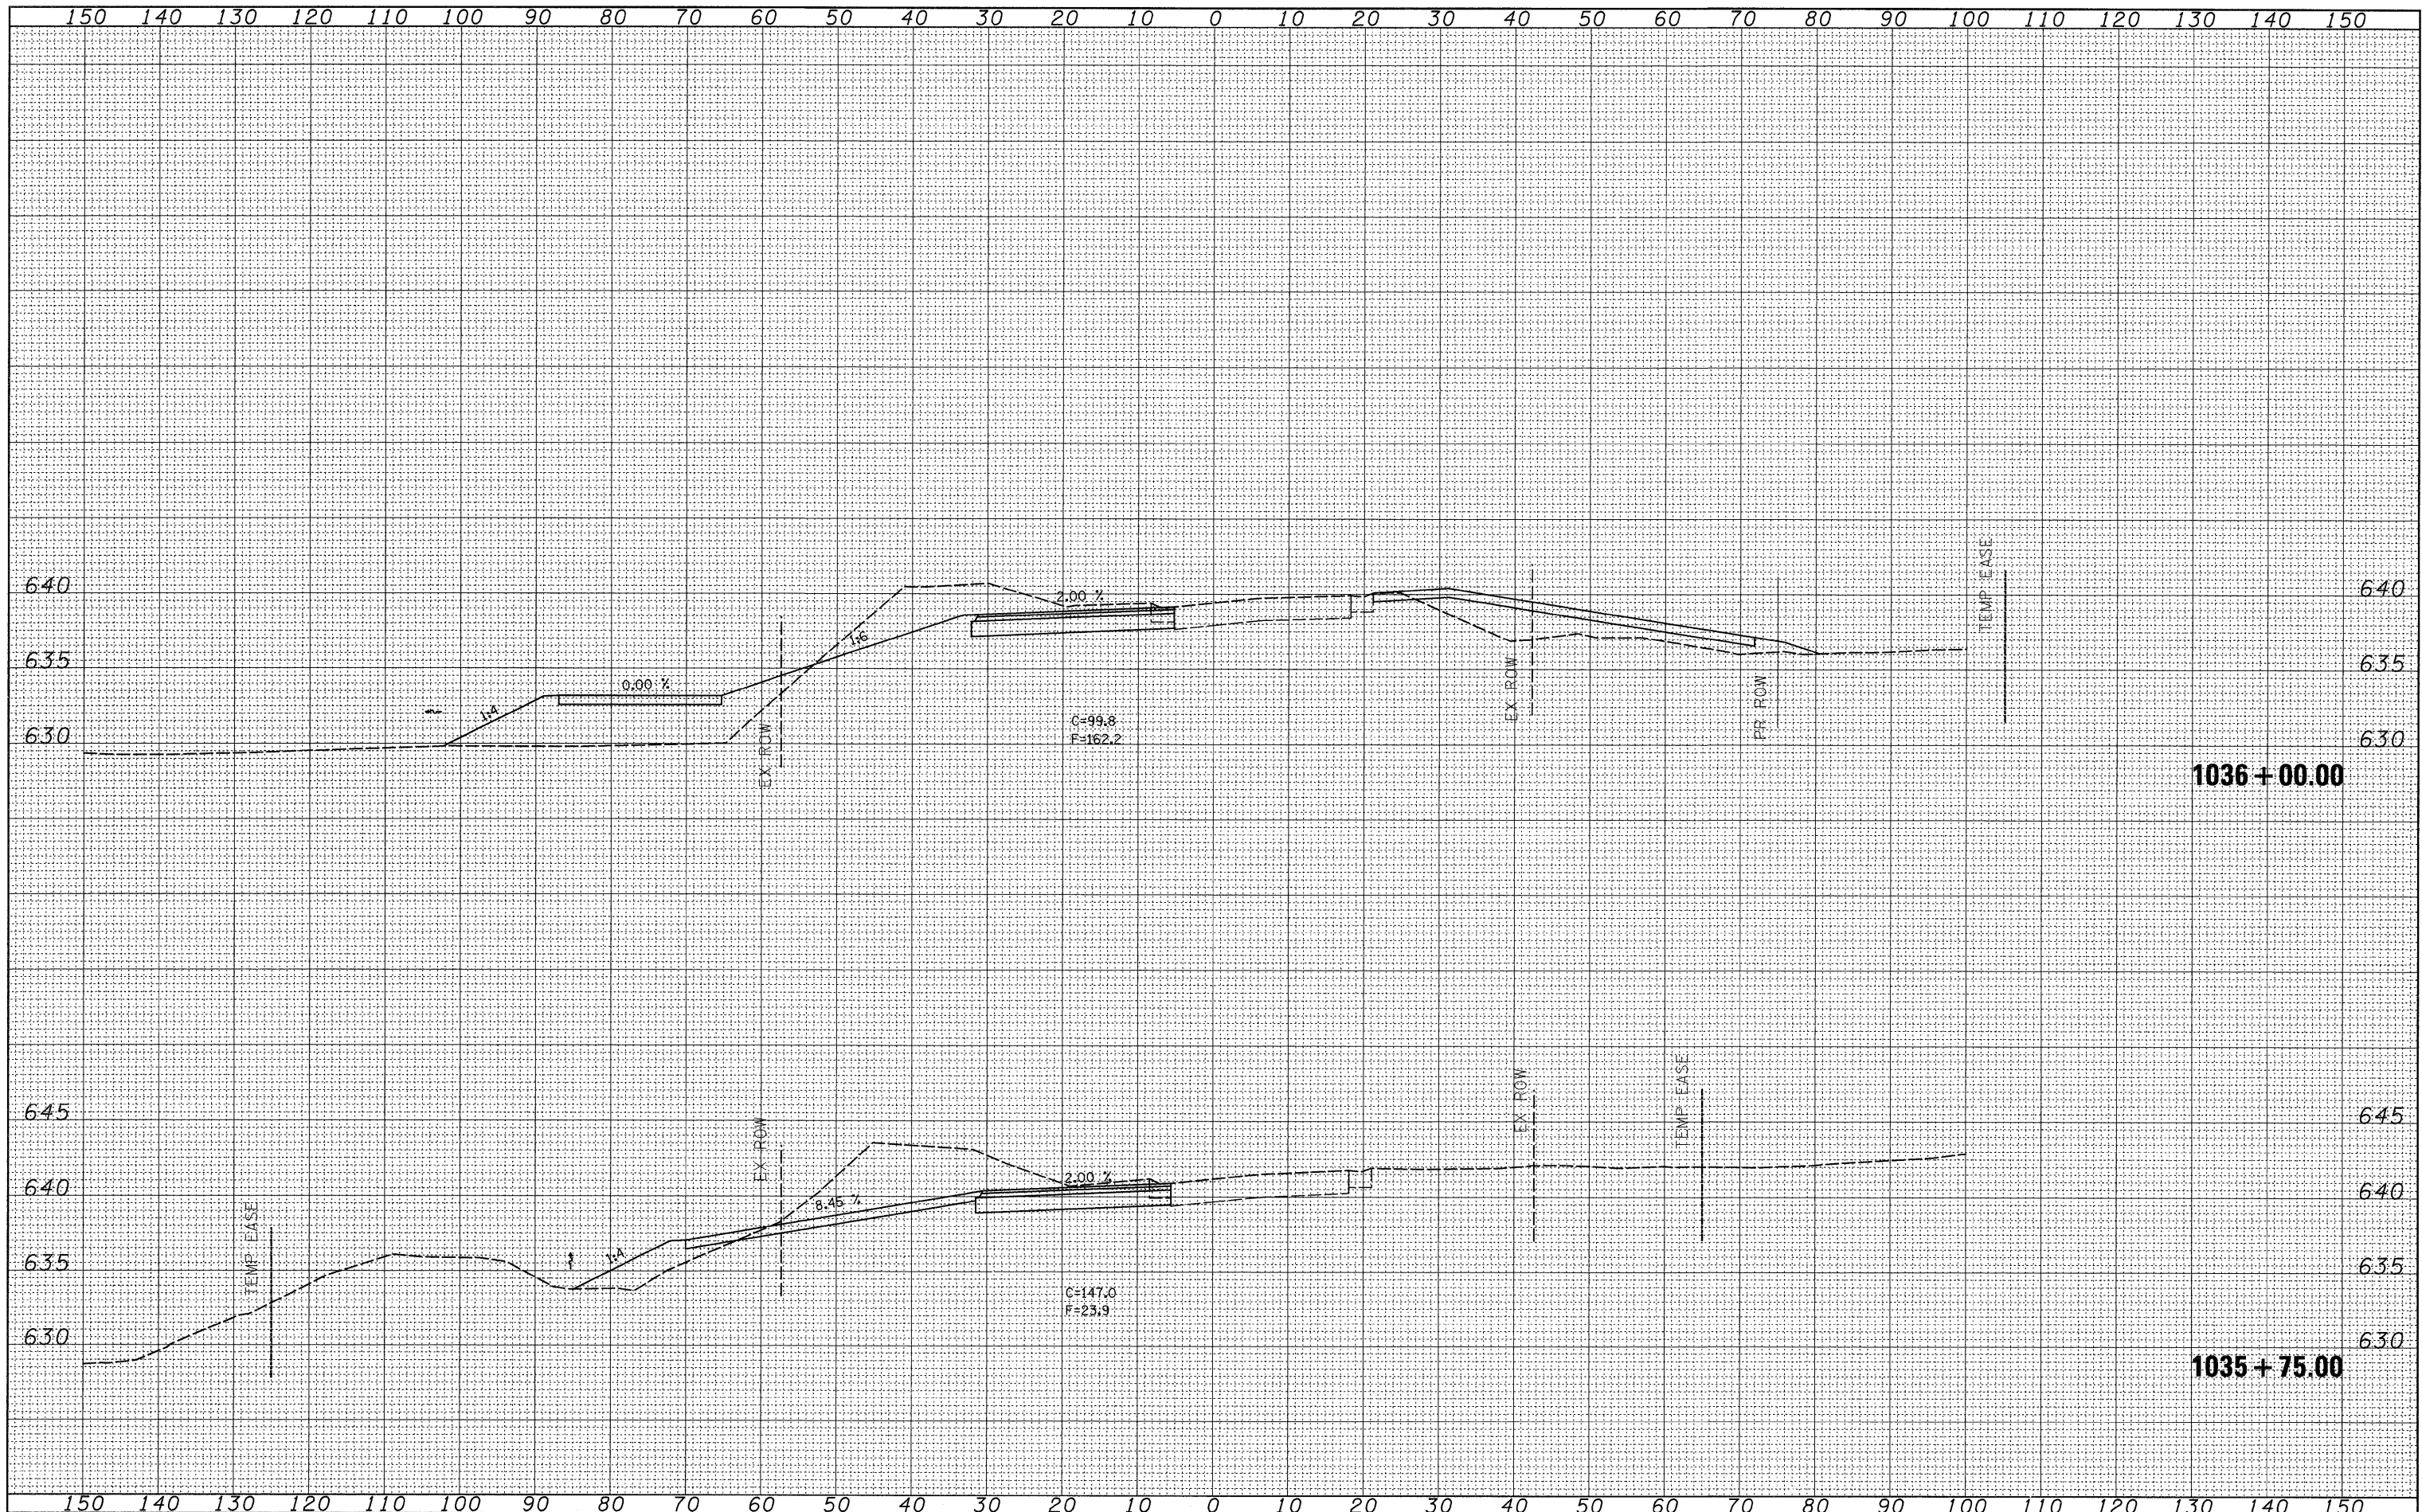

FILE NAME =
 c:\pw_work\pwadot\jordanhd\dms34554\dl3905xstg

USER NAME = jordanhd
 DESIGNED -
 DRAWN -
 CHECKED -
 PLOT DATE = Mon Mar 16 07:19:15 2009

DESIGNED -
 DRAWN -
 CHECKED -
 DATE -

REVISED -
 REVISED -
 REVISED -
 REVISED -

**STATE OF ILLINOIS
 DEPARTMENT OF TRANSPORTATION**

PRE-STAGE 1

SCALE: SHEET NO. OF SHEETS STA. 1035+75.00 TO STA. 1036+00.00

F.A.P. RTE. 309	SECTION (17)RIB	COUNTY WHITESIDE	TOTAL SHEETS 376	SHEET NO. 182
CONTRACT NO. 64B74				
ILLINOIS FED. AID PROJECT				