


DATE	
BY	
ORIGINAL SURVEY	SURVEYED
NOTE BOOK	PLOTTED
NO.	TEMPLATE
	AREAS CHECKED

DATE	
BY	
ORIGINAL SURVEY	SURVEYED
NOTE BOOK	PLOTTED
NO.	TEMPLATE
	AREAS CHECKED

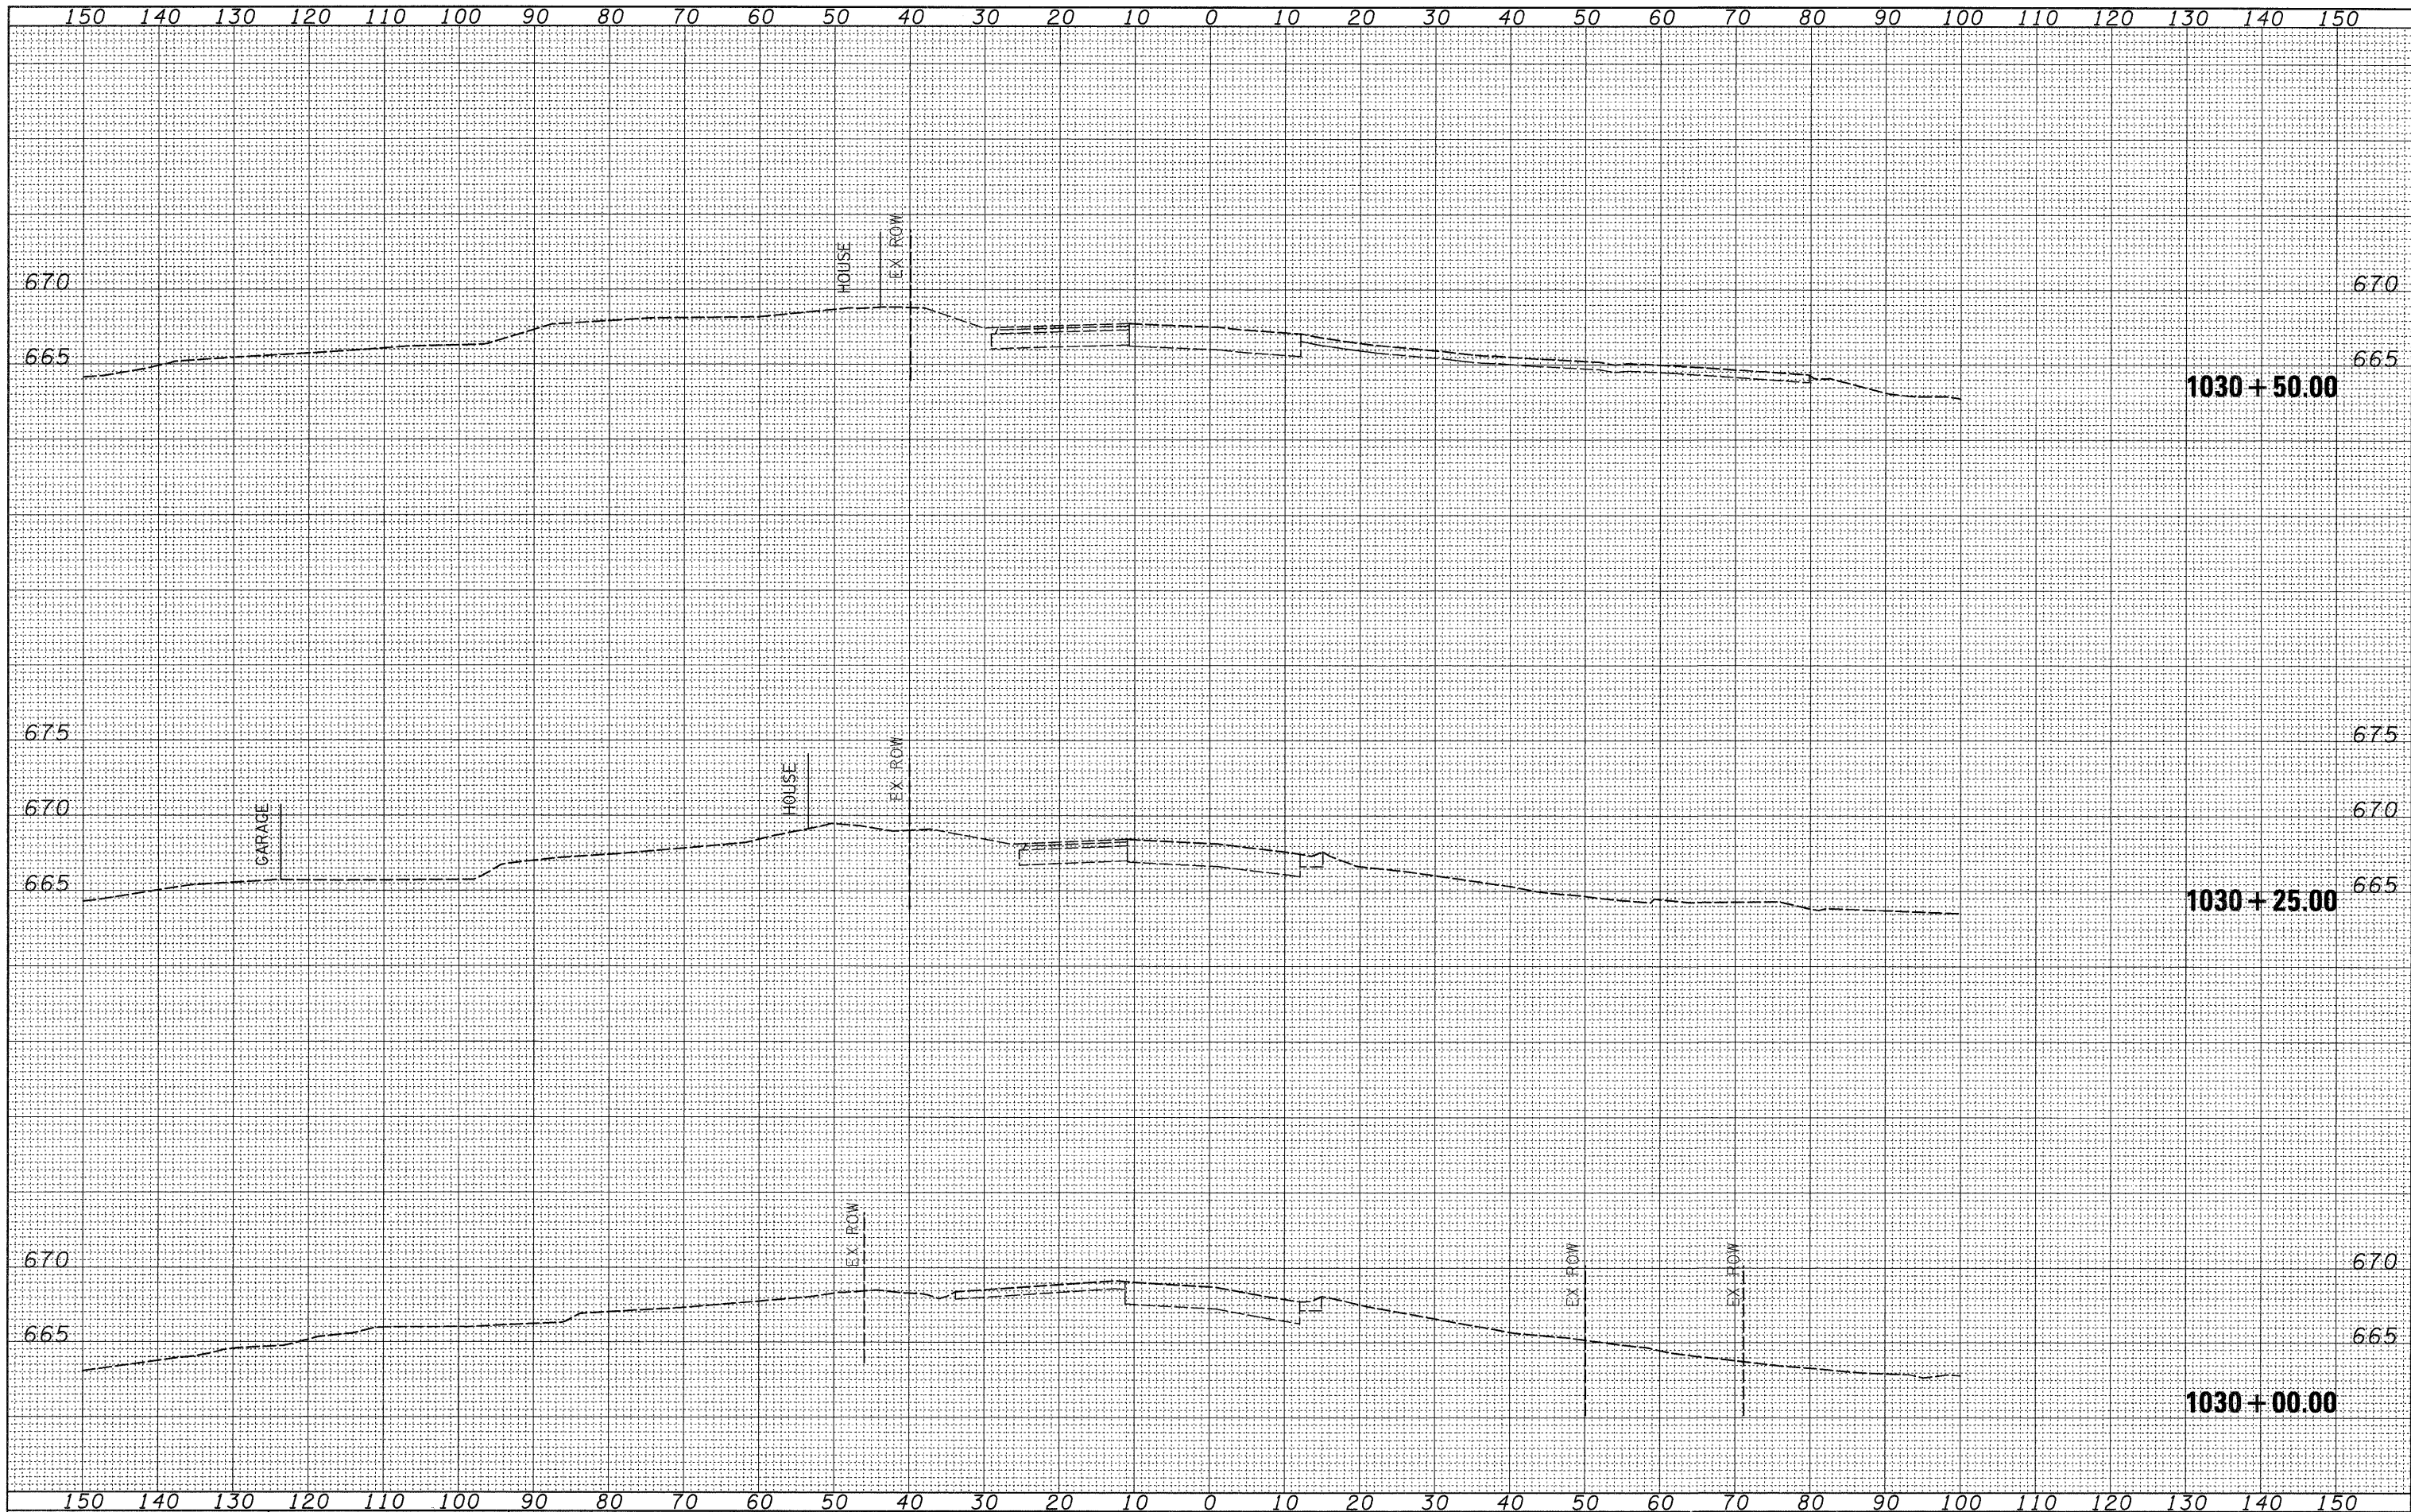

FILE NAME =	USER NAME = jordanhd
c:\pw_work\pwsdot\jordanhd\dms34554\d13985xstg1b.dgn	
PLOT SCALE = 10.0000' / IN.	
PLOT DATE = Mon Mar 16 07:17:05 2009	

DESIGNED -	REVISED -
DRAWN -	REVISED -
CHECKED -	REVISED -
DATE -	REVISED -

**STATE OF ILLINOIS
DEPARTMENT OF TRANSPORTATION**

SCALE:	SHEET NO.	OF	SHEETS	STA. 1030+00.00 TO STA. 1030+50.00
--------	-----------	----	--------	------------------------------------

STAGE 1

F.A.P. RTE. 309	SECTION (17R)B	COUNTY WHITESIDE	TOTAL SHEETS 376	SHEET NO. 202
			CONTRACT NO. 64B74	
ILLINOIS FED. AID PROJECT				