


DATE	
BY	
SURVEYED	
PLOTTED	
NOTE BOOK	
AREAS CHECKED	

DATE	
BY	
SURVEYED	
PLOTTED	
NOTE BOOK	
AREAS CHECKED	

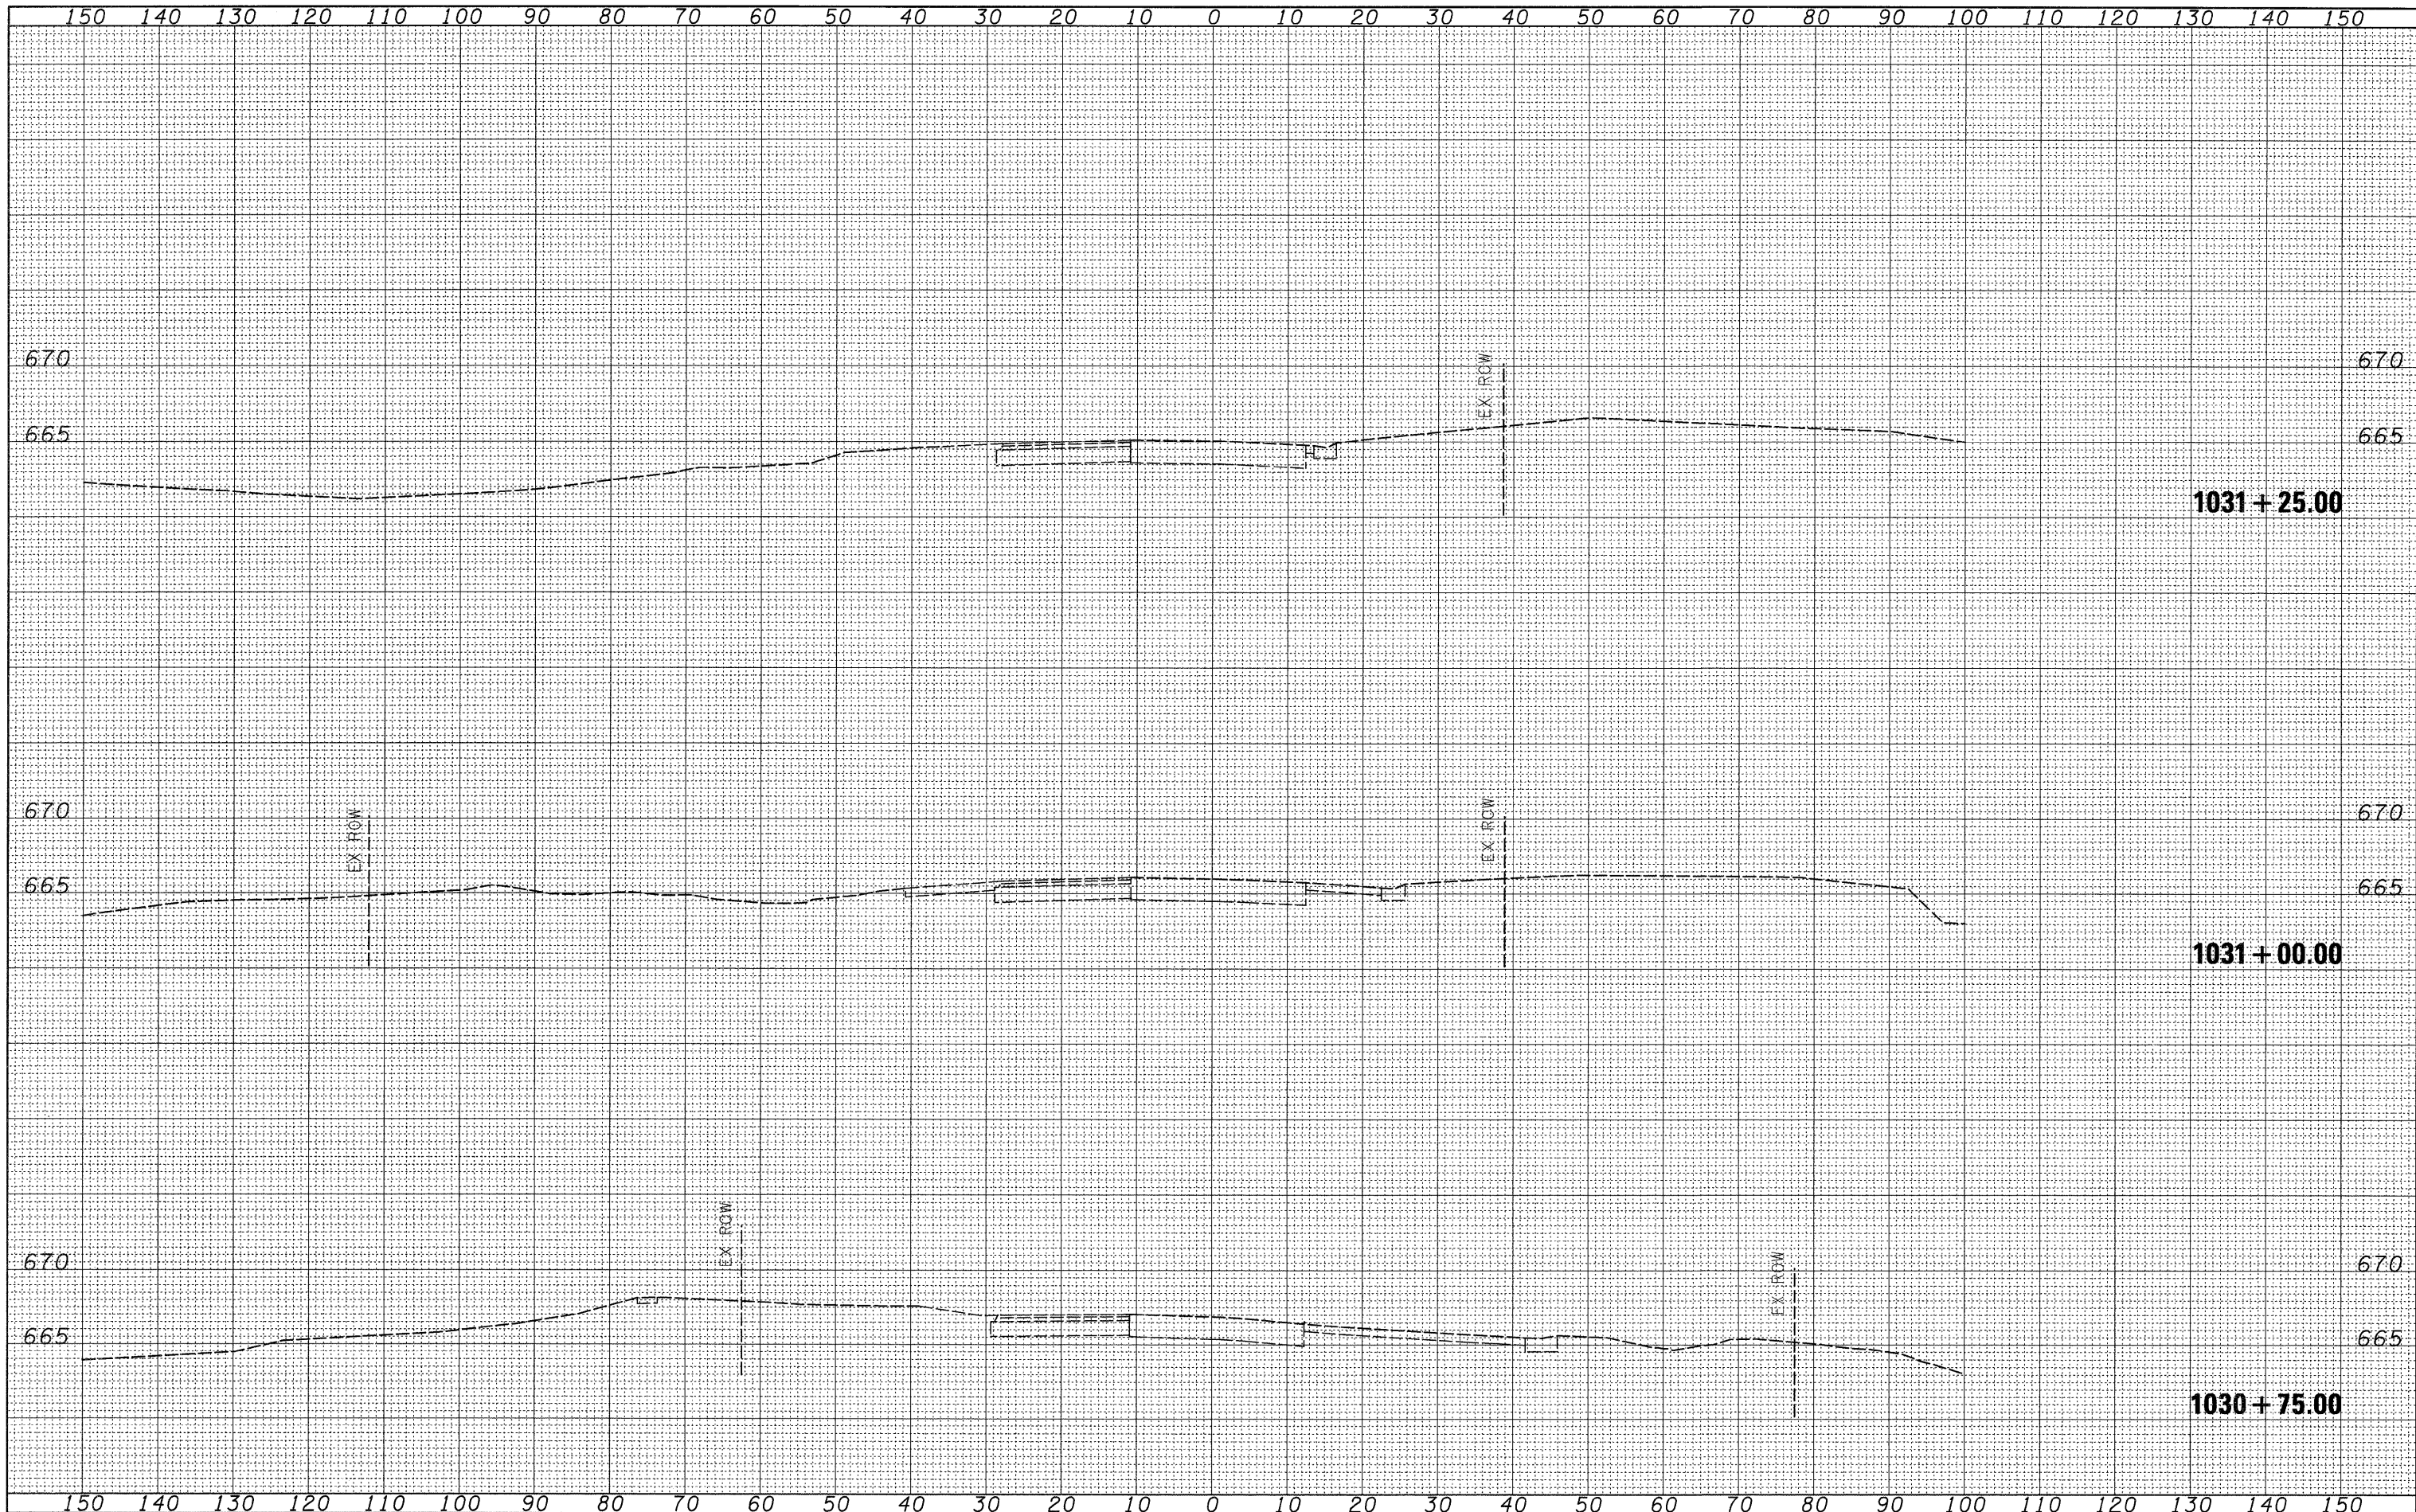

FILE NAME =
 c:\pw_work\p1\dot\jordanhd\dms34554\d13905xstg

USER NAME = jordanhd
 b.dgn
 PLOT SCALE = 10.0000' / IN.
 PLOT DATE = Mon Mar 16 07:17:06 2009

DESIGNED -
 DRAWN -
 CHECKED -
 DATE -

REVISED -
 REVISED -
 REVISED -
 REVISED -

**STATE OF ILLINOIS
 DEPARTMENT OF TRANSPORTATION**

STAGE 1

SCALE: SHEET NO. OF SHEETS STA. 1030+75.00 TO STA. 1031+25.00

F.A.P. RTE. 309	SECTION (17)B	COUNTY WHITESIDE	TOTAL SHEETS 376	SHEET NO. 203
CONTRACT NO. 64B74				
ILLINOIS FED. AID PROJECT				