


BY	DATE
SURVEYED	
PLOTTED	
NOTE BOOK	
AREAS CHECKED	

BY	DATE
SURVEYED	
PLOTTED	
NOTE BOOK	
AREAS CHECKED	

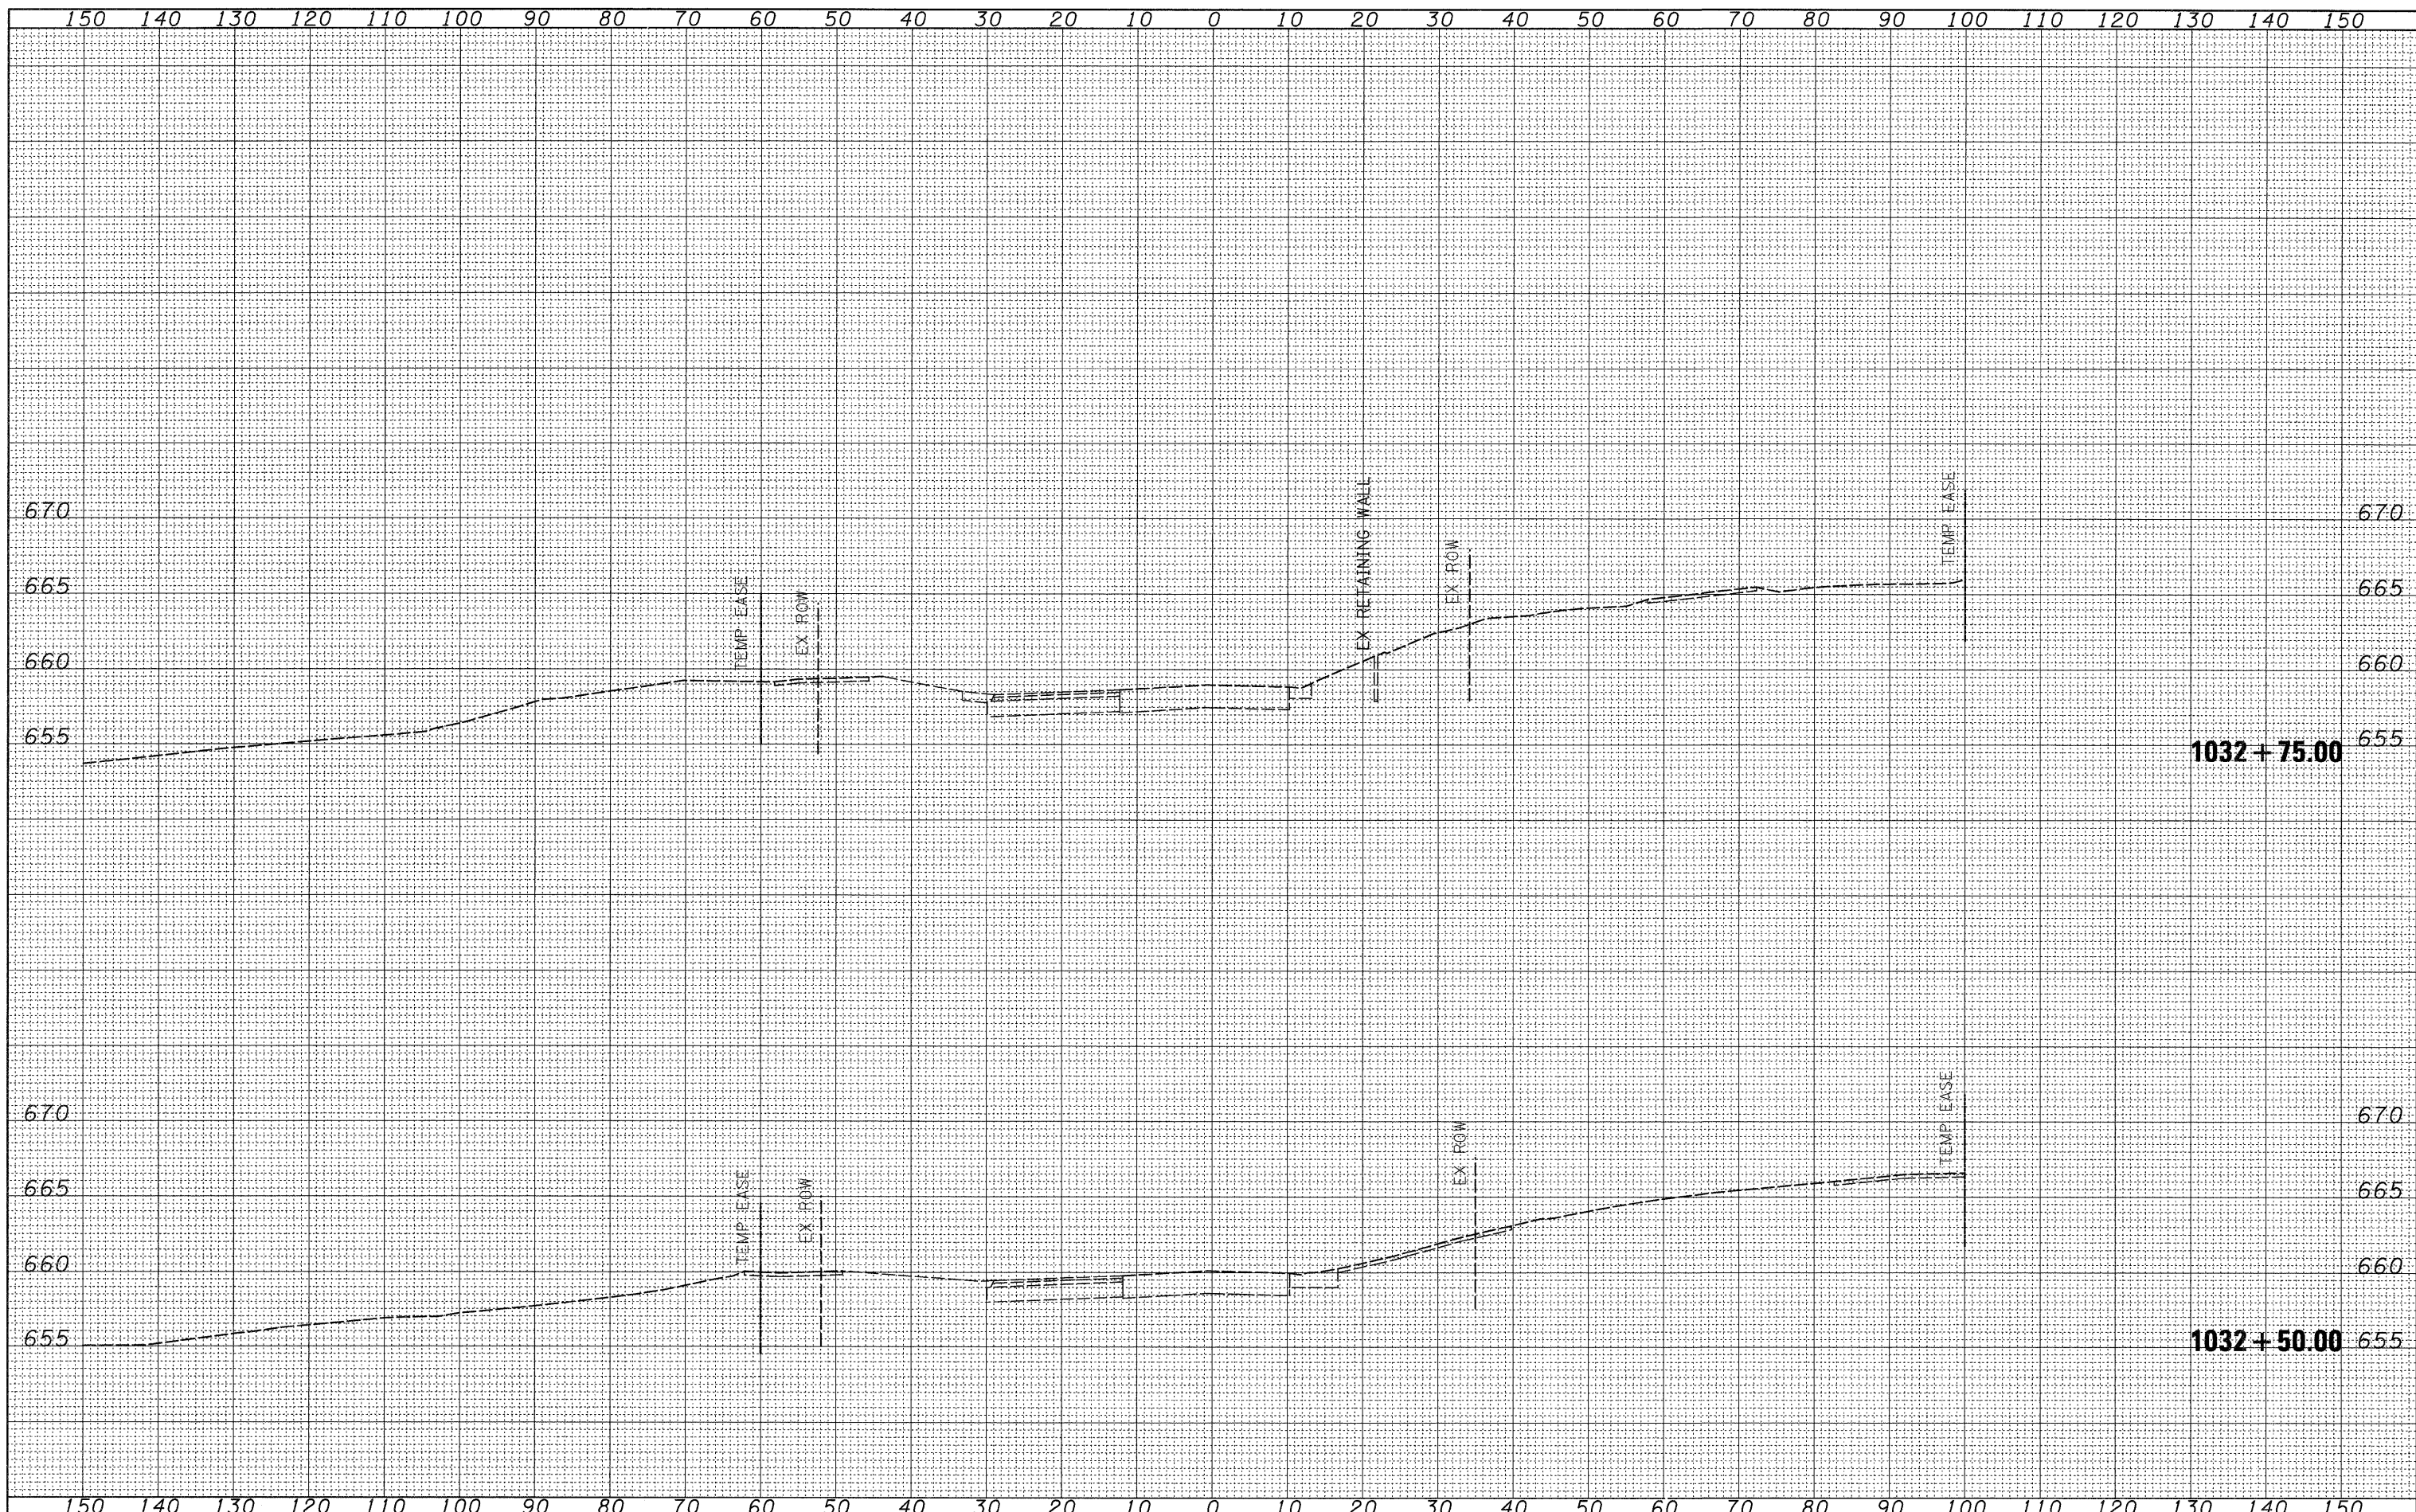

FILE NAME =
 c:\pw_work\pwidot\jordanhd\dms34554\d13985xstg

USER NAME = jordanhd
 bvdgn
 PLOT SCALE = 10.0000' / IN.
 PLOT DATE = Mon Mar 16 07:17:07 2009

DESIGNED -
 DRAWN -
 CHECKED -
 DATE -

REVISED -
 REVISED -
 REVISED -
 REVISED -

**STATE OF ILLINOIS
 DEPARTMENT OF TRANSPORTATION**

STAGE 1

SCALE: SHEET NO. OF SHEETS STA. 1032+50.00 TO STA. 1032+75.00

F.A.P. RTE. 309	SECTION (17R)B	COUNTY WHITESIDE	TOTAL SHEETS 376	SHEET NO. 206
				CONTRACT NO. 64B74
ILLINOIS FED. AID PROJECT				