


DATE	
BY	
SURVEYED	
PLOTTED	
NOTE BOOK	
TEMPLATE	
AREAS CHECKED	
NO.	

DATE	
BY	
SURVEYED	
PLOTTED	
NOTE BOOK	
TEMPLATE	
AREAS CHECKED	
NO.	

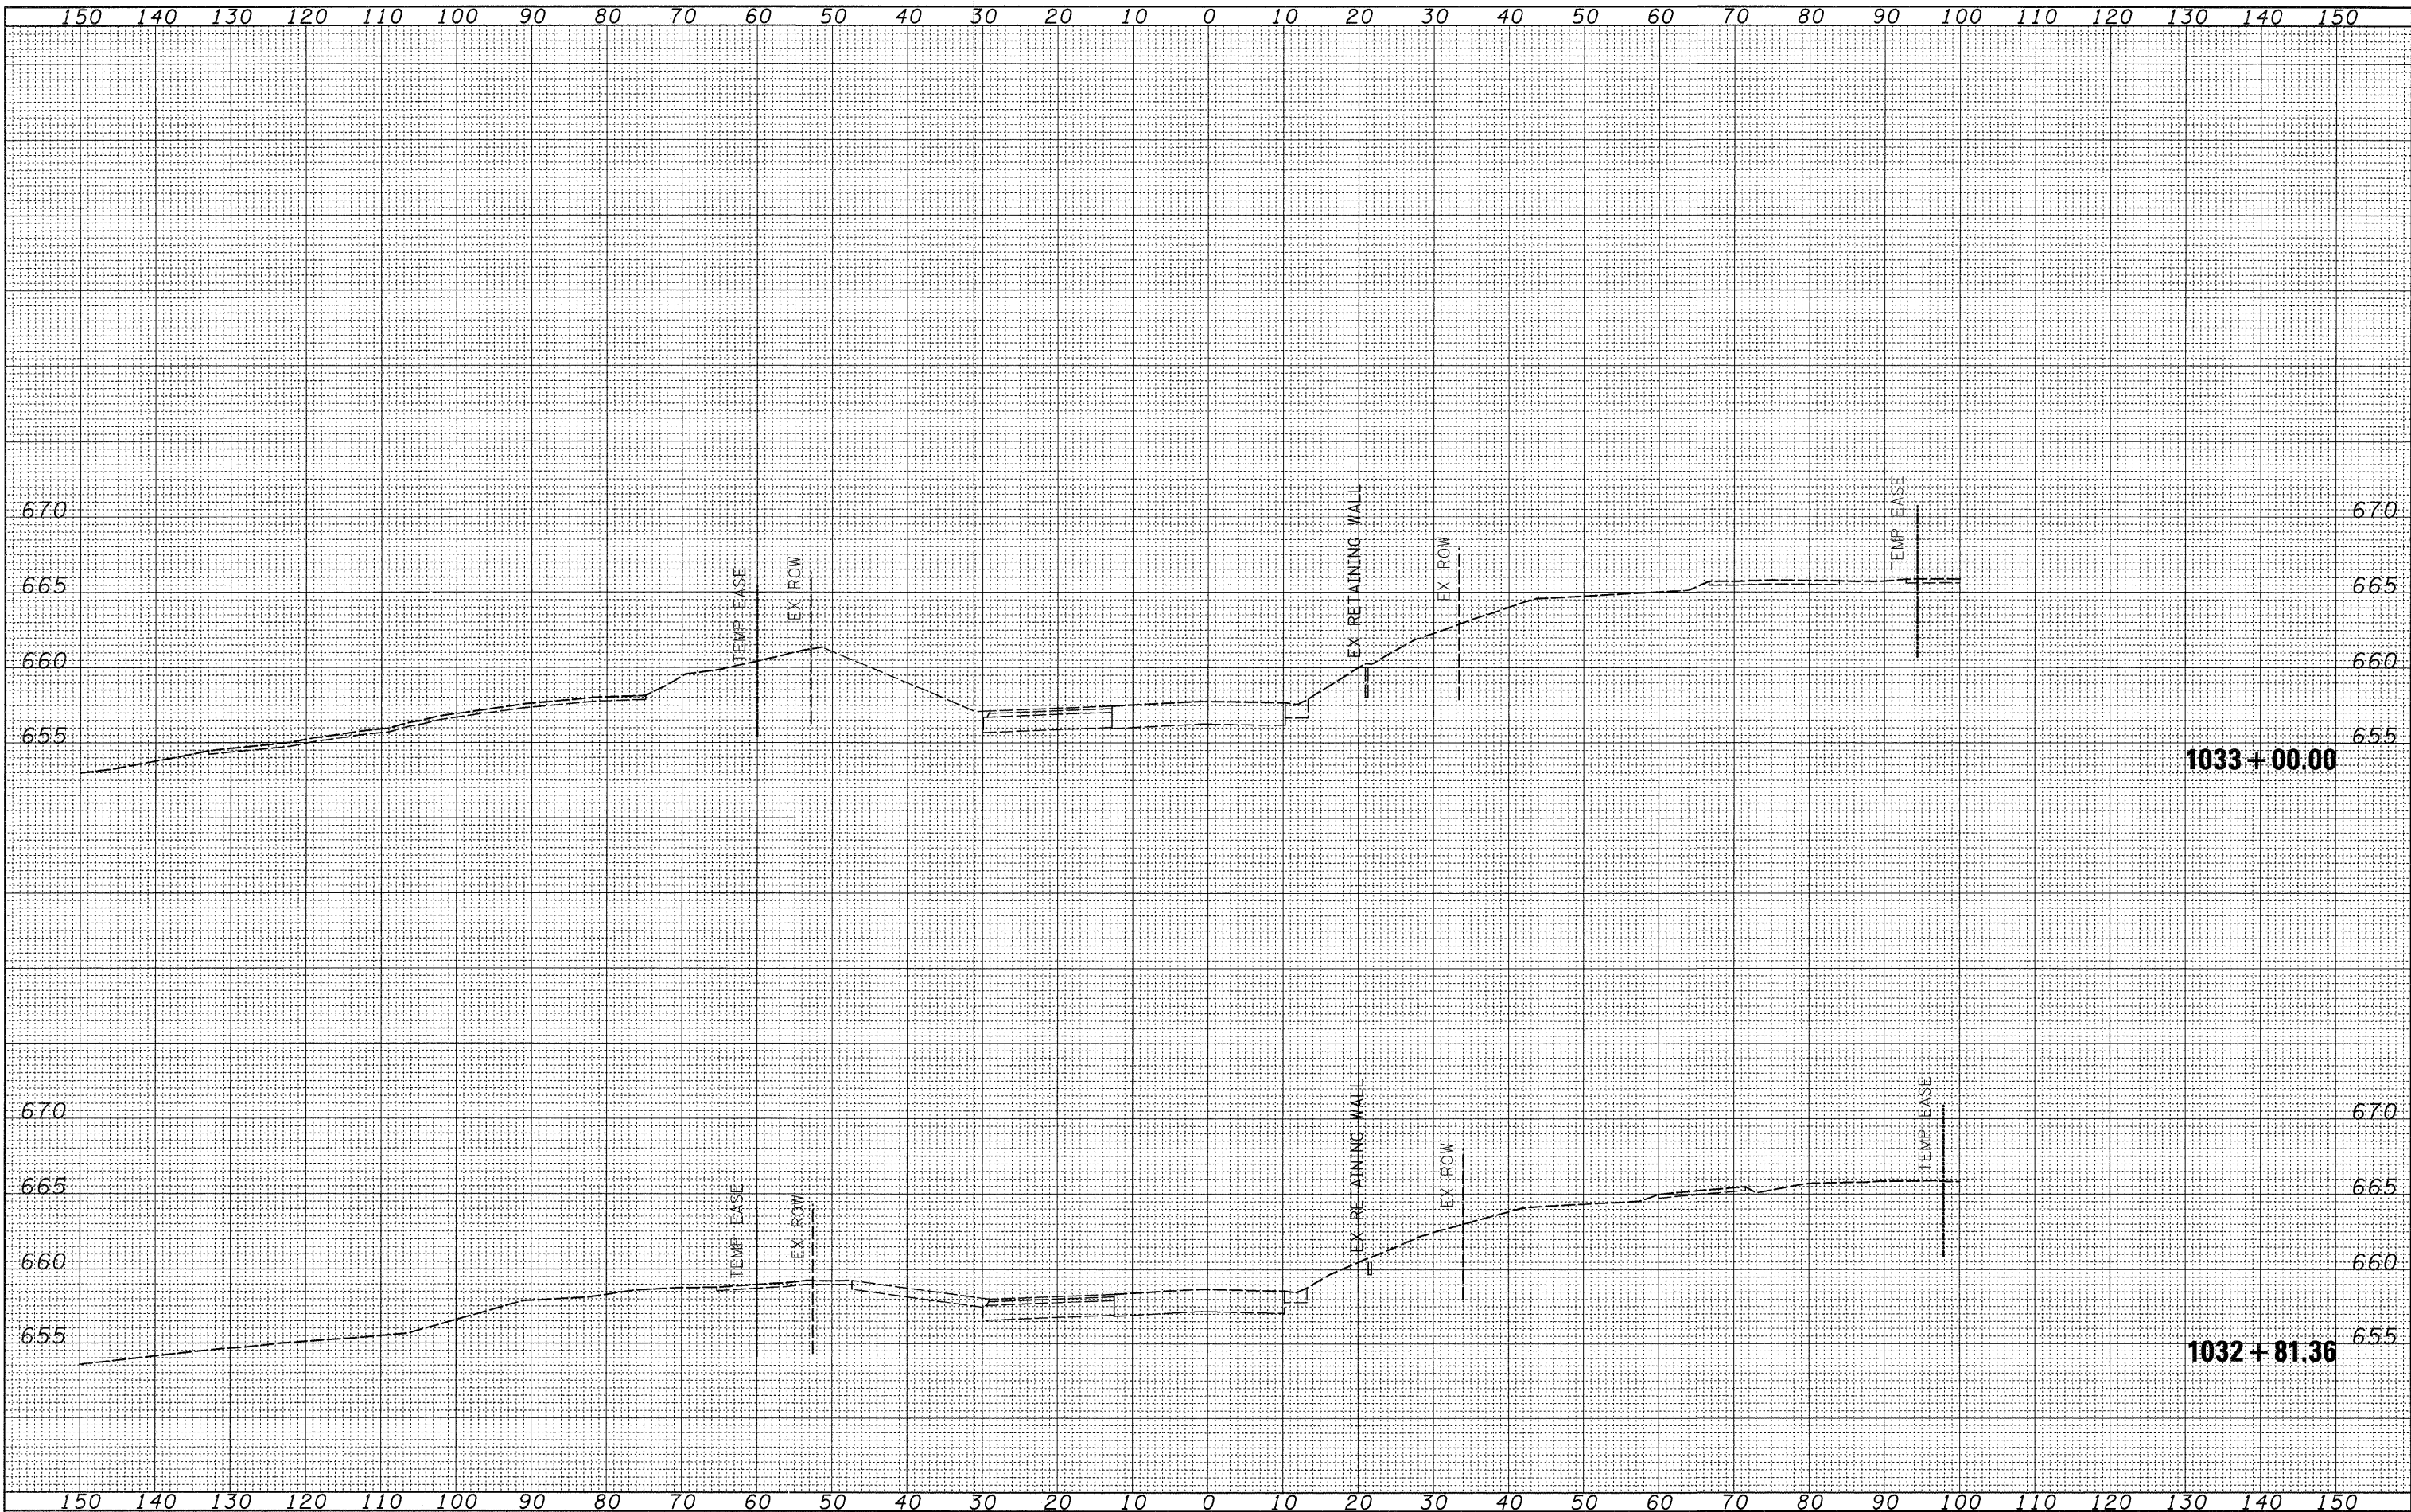

FILE NAME =  
 c:\pw\_work\p1r1dot\jordanhd\dms34554\d13905xstg1b.dgn

USER NAME = jordanhd  
 PLLOT SCALE = 10.0000' / IN.  
 PLOT DATE = Mon Mar 16 07:17:07 2009

DESIGNED -  
 DRAWN -  
 CHECKED -  
 DATE -

REVISED -  
 REVISED -  
 REVISED -  
 REVISED -

**STATE OF ILLINOIS  
 DEPARTMENT OF TRANSPORTATION**

**STAGE 1**

SCALE: SHEET NO. OF SHEETS STA. 1032+81.36 TO STA. 1033+00.00

F.A.P. RTE. 309	SECTION (17R)B	COUNTY WHITESIDE	TOTAL SHEETS 376	SHEET NO. 207
			CONTRACT NO. 64B74	

**1033+00.00**

**1032+81.36**

ILLINOIS FED. AID PROJECT